


Z2017275 CD

I, EQ-Properties LLC - El Charro Series / Eduardo Quintana, the property owner acknowledge that this site plan submitted for the purpose of rezoning this property is in accordance with all applicable provisions of the Unified Development Code. Additionally, I understand that City Council approval of a site plan in conjunction with a rezoning case does not relieve me from adherence to any/all City adopted Codes at the time of plan submittal for building permits.

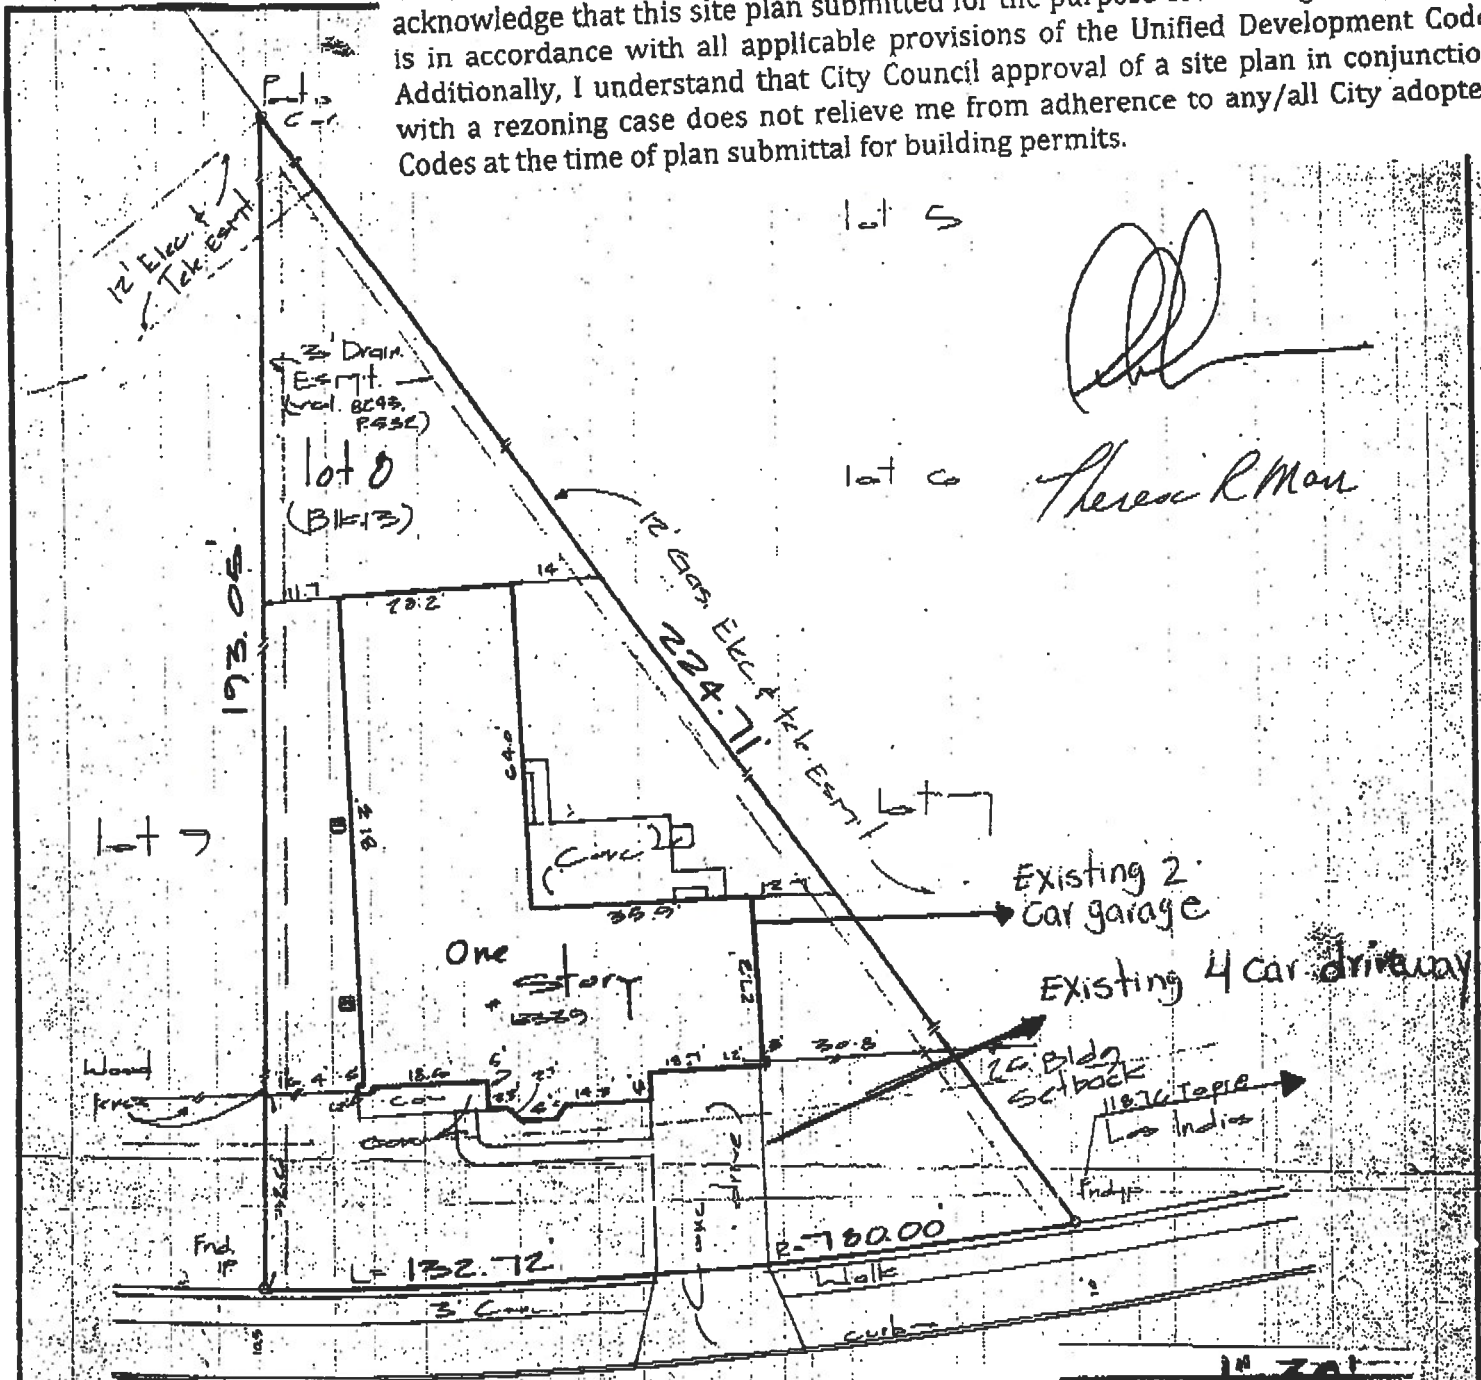

[Signature]
 Lot 6
 Theresa R. Man

SCALE: 1"=30'

Change From R-6
 TO R-6CD
 El Charro
 (Cerro row)

LOT 8 BLK. 13
 N.C.B. 16664
 SUBDIVISION Valencia Unit 7
 ADDRESS 13337 El Charro
 CITY San Antonio
 COUNTY Bexar STATE Texas

CENSUS TRACT 1212
 G. F. NO. 8844B

