


Z2020-10700099: A request to rezone to IDZ-1
with uses permitted for 20 units

I, Peter Greenblum, the property owner, acknowledge that this site plan submitted for the purpose of rezoning this property is in accordance with all applicable provisions of the Unified Development Code. Additionally, I understand that City Council approval of a site plan in conjunction with a rezoning case does not relieve me from adherence to any/all City adopted Codes at the time of plan submittal for building permits.

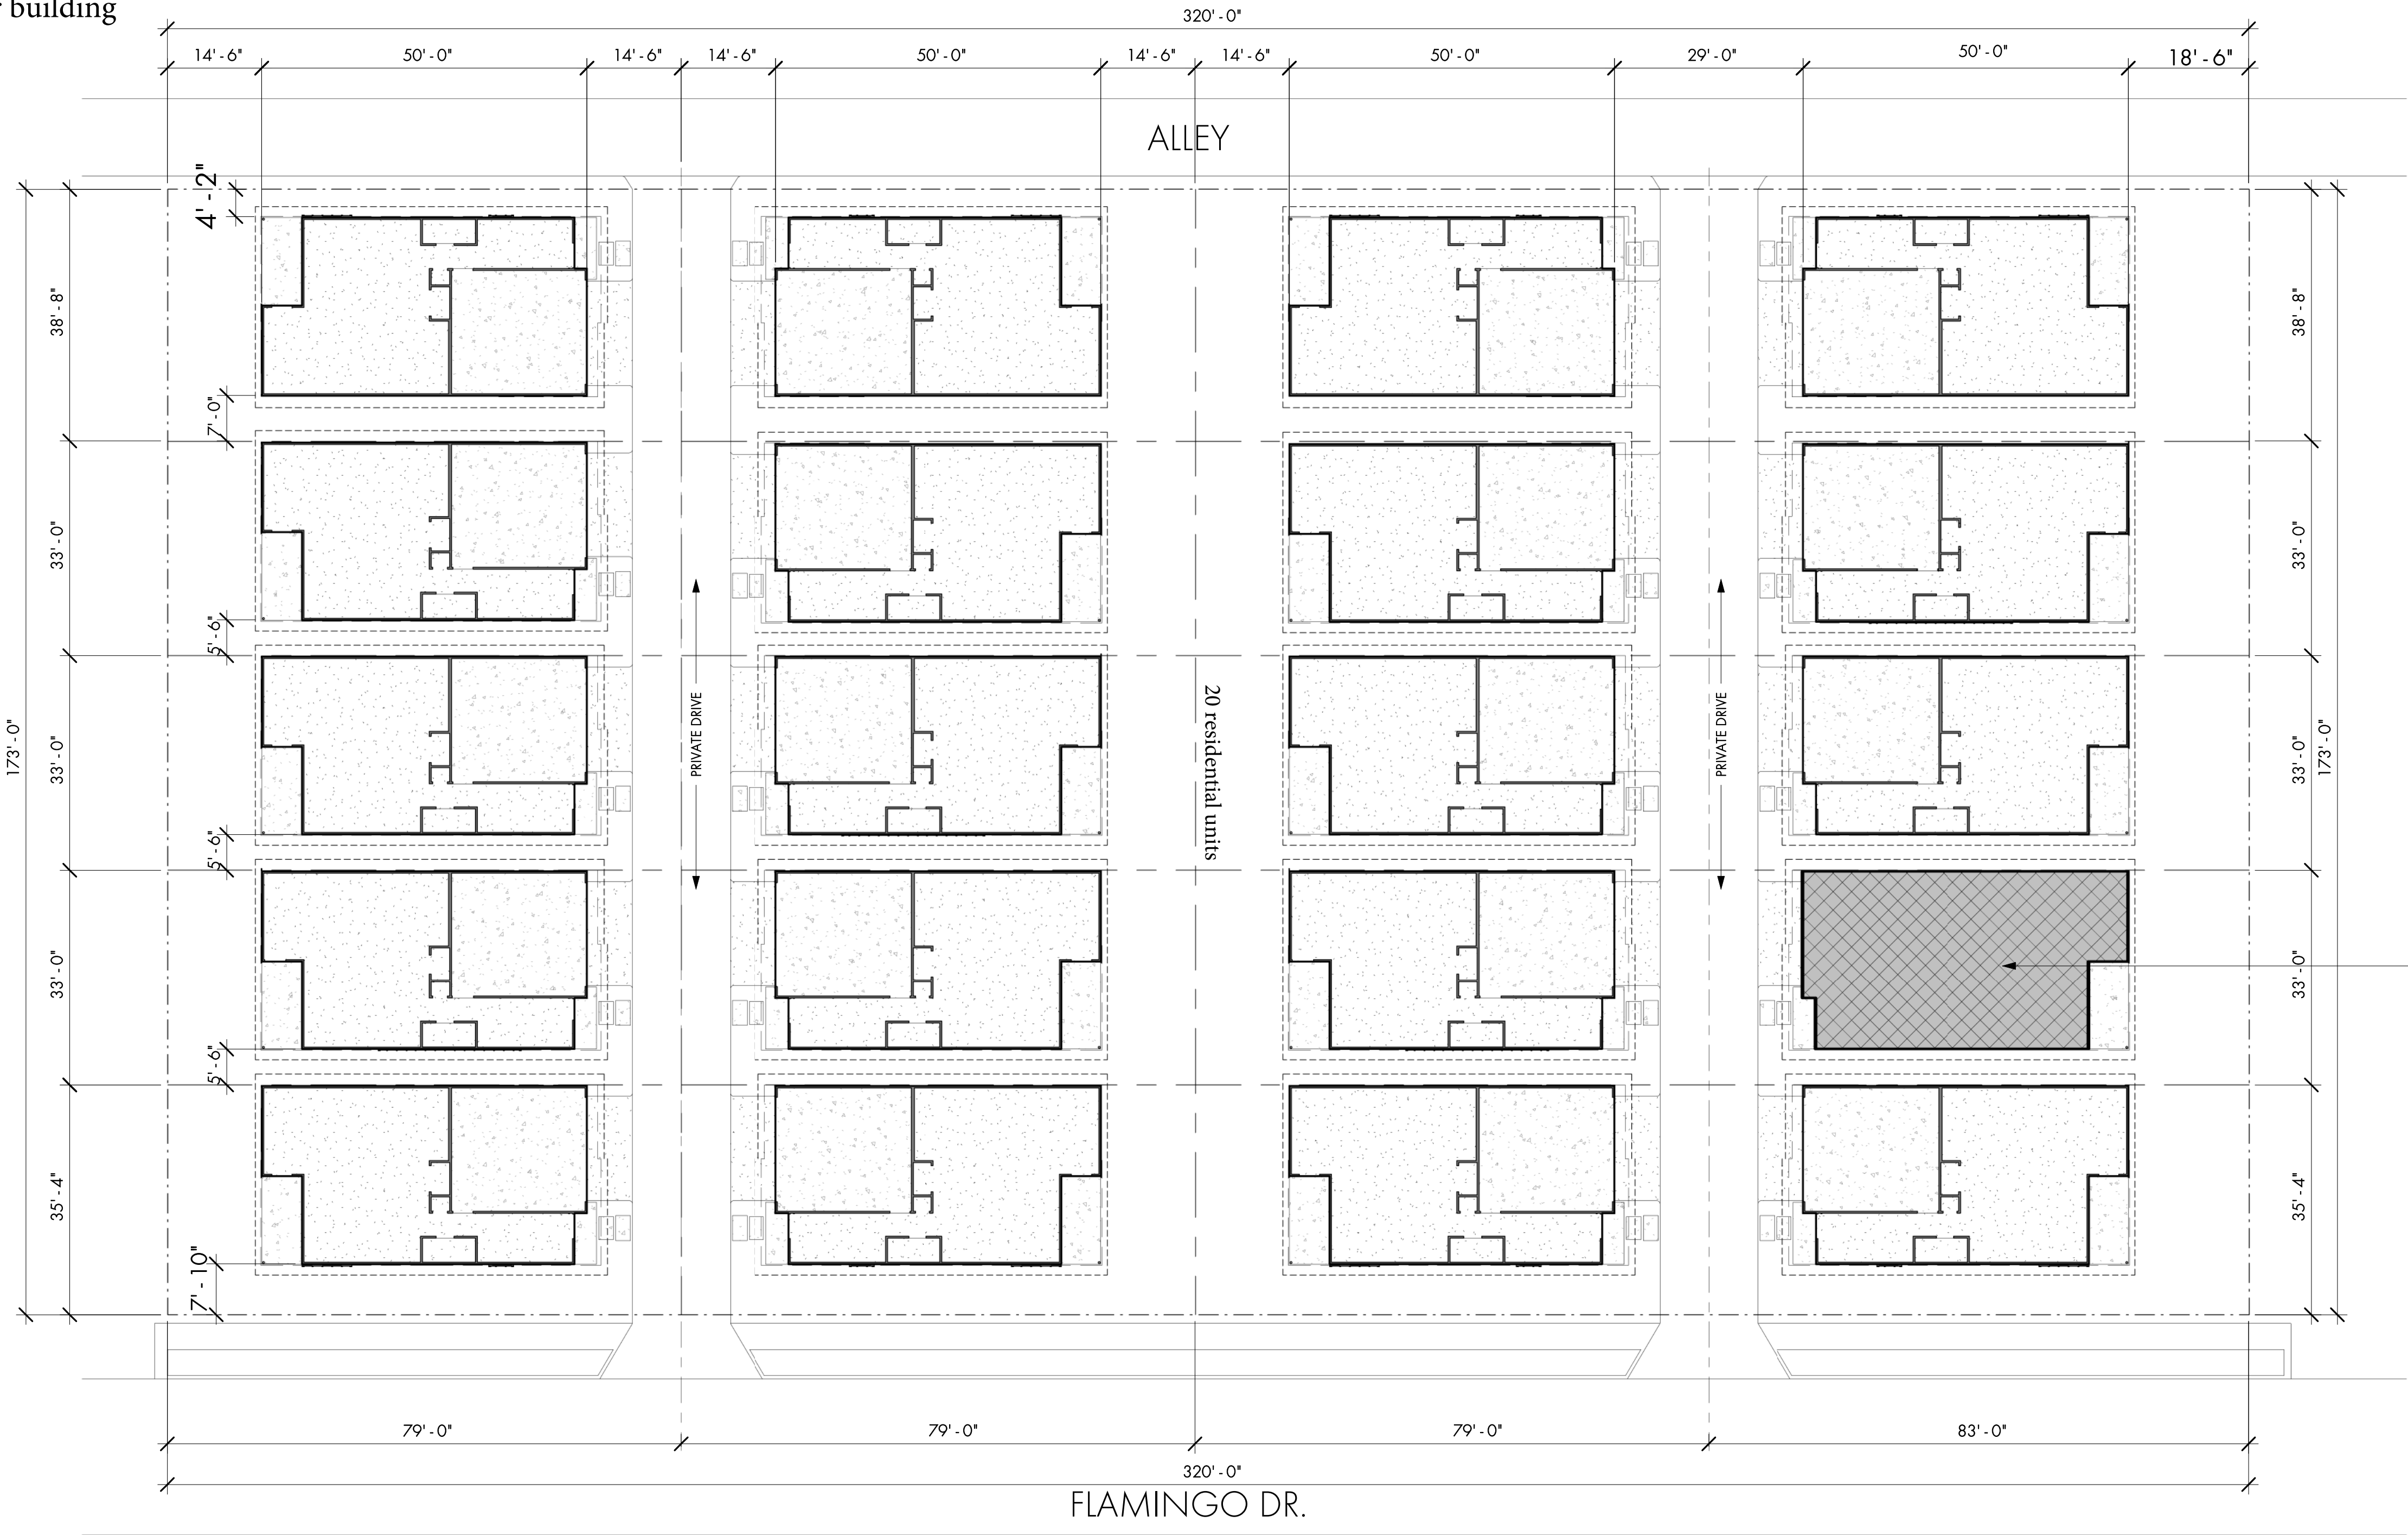

1. sitePLAN
SCALE 1/16" = 1'-0"

Proposed: 52,125 SF of Impervious Cover



FLAMINGO BUNGALOWS-Type A
1841 FLAMINGO DRIVE
San Antonio, Tx 78209

JMS PROJECT #2528

ISSUE DATES:	REVIEW
3.04.19	REVIEW
3.07.19	REVIEW
3.20.19	REVIEW
4.11.19	REVIEW
5.05.19	REVIEW
6.25.19	PERMIT

SHEET TITLE:

sitePLAN

SHEET NO.

A1.0