


Z2017099

WEST GRAYSON STREET

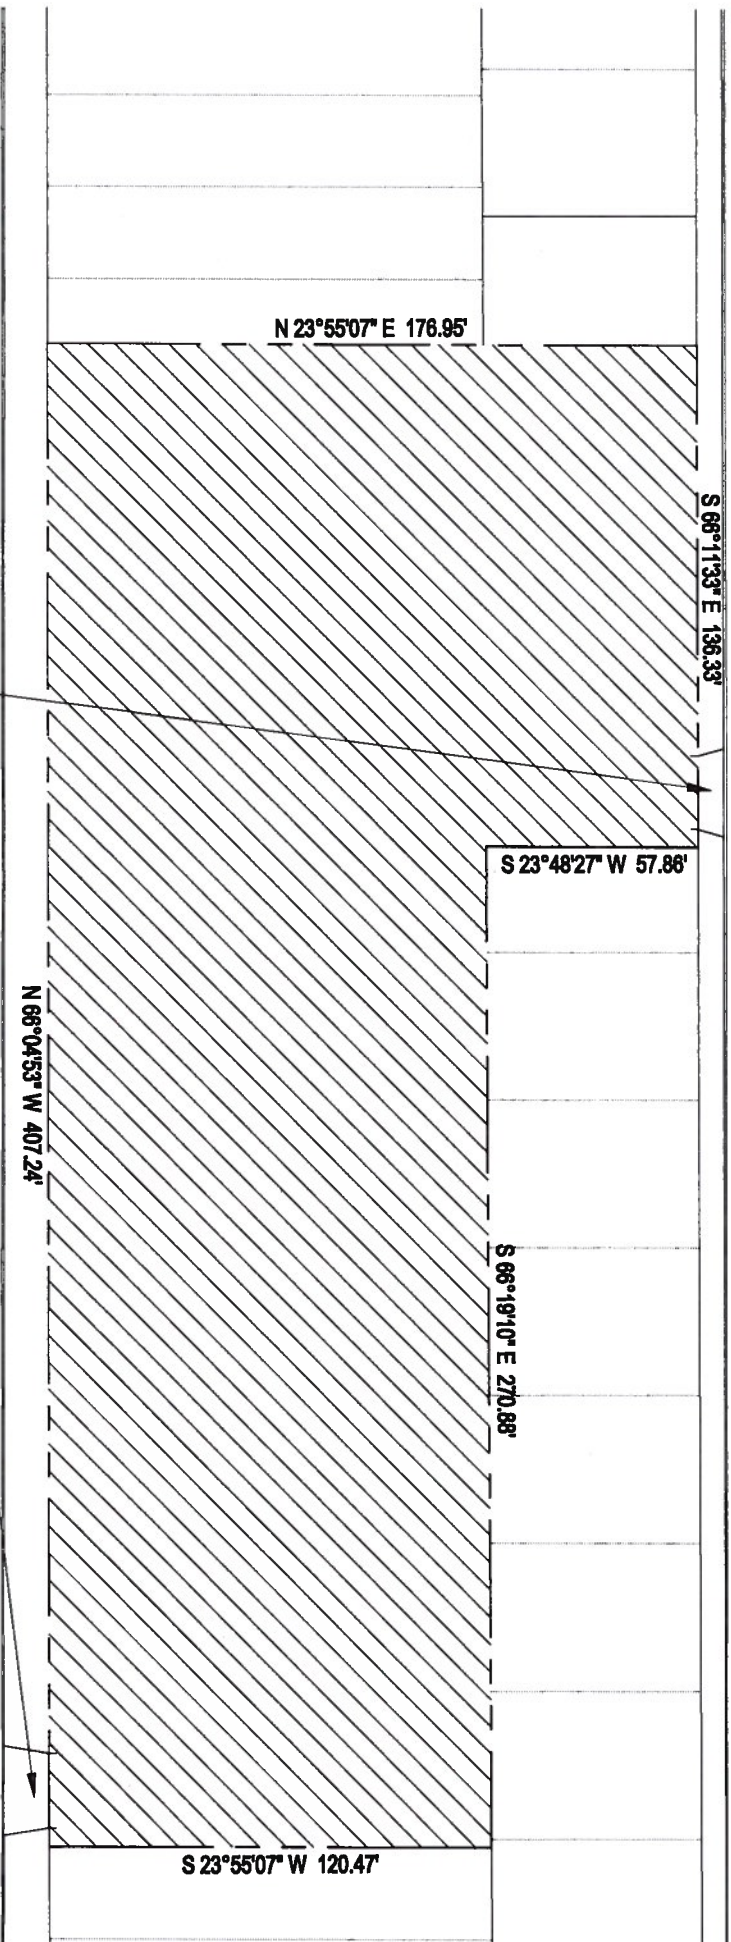

PARCEL TO BE ZONED IDZ
WITH LAND USES FOR MF-33

APPROXIMATE LOCATIONS
OF INGRESS/EGRESS FACILITIES


EAST LOCUST STREET

I, Steve Yndo, the authorized representative of the property owner/applicant, acknowledge that this site plan submitted for the purpose of rezoning this property is in accordance with all applicable provision of the Unified Development Code. Additionally, I understand that the City Council approval of a site plan in conjunction with a rezoning case does not relieve me from adherence to any/all City-adopted Codes at the time of plan submittal for building permits.

ZONING SITE PLAN - E. LOCUST / W. GRAYSON

SCALE: 1" = 50'



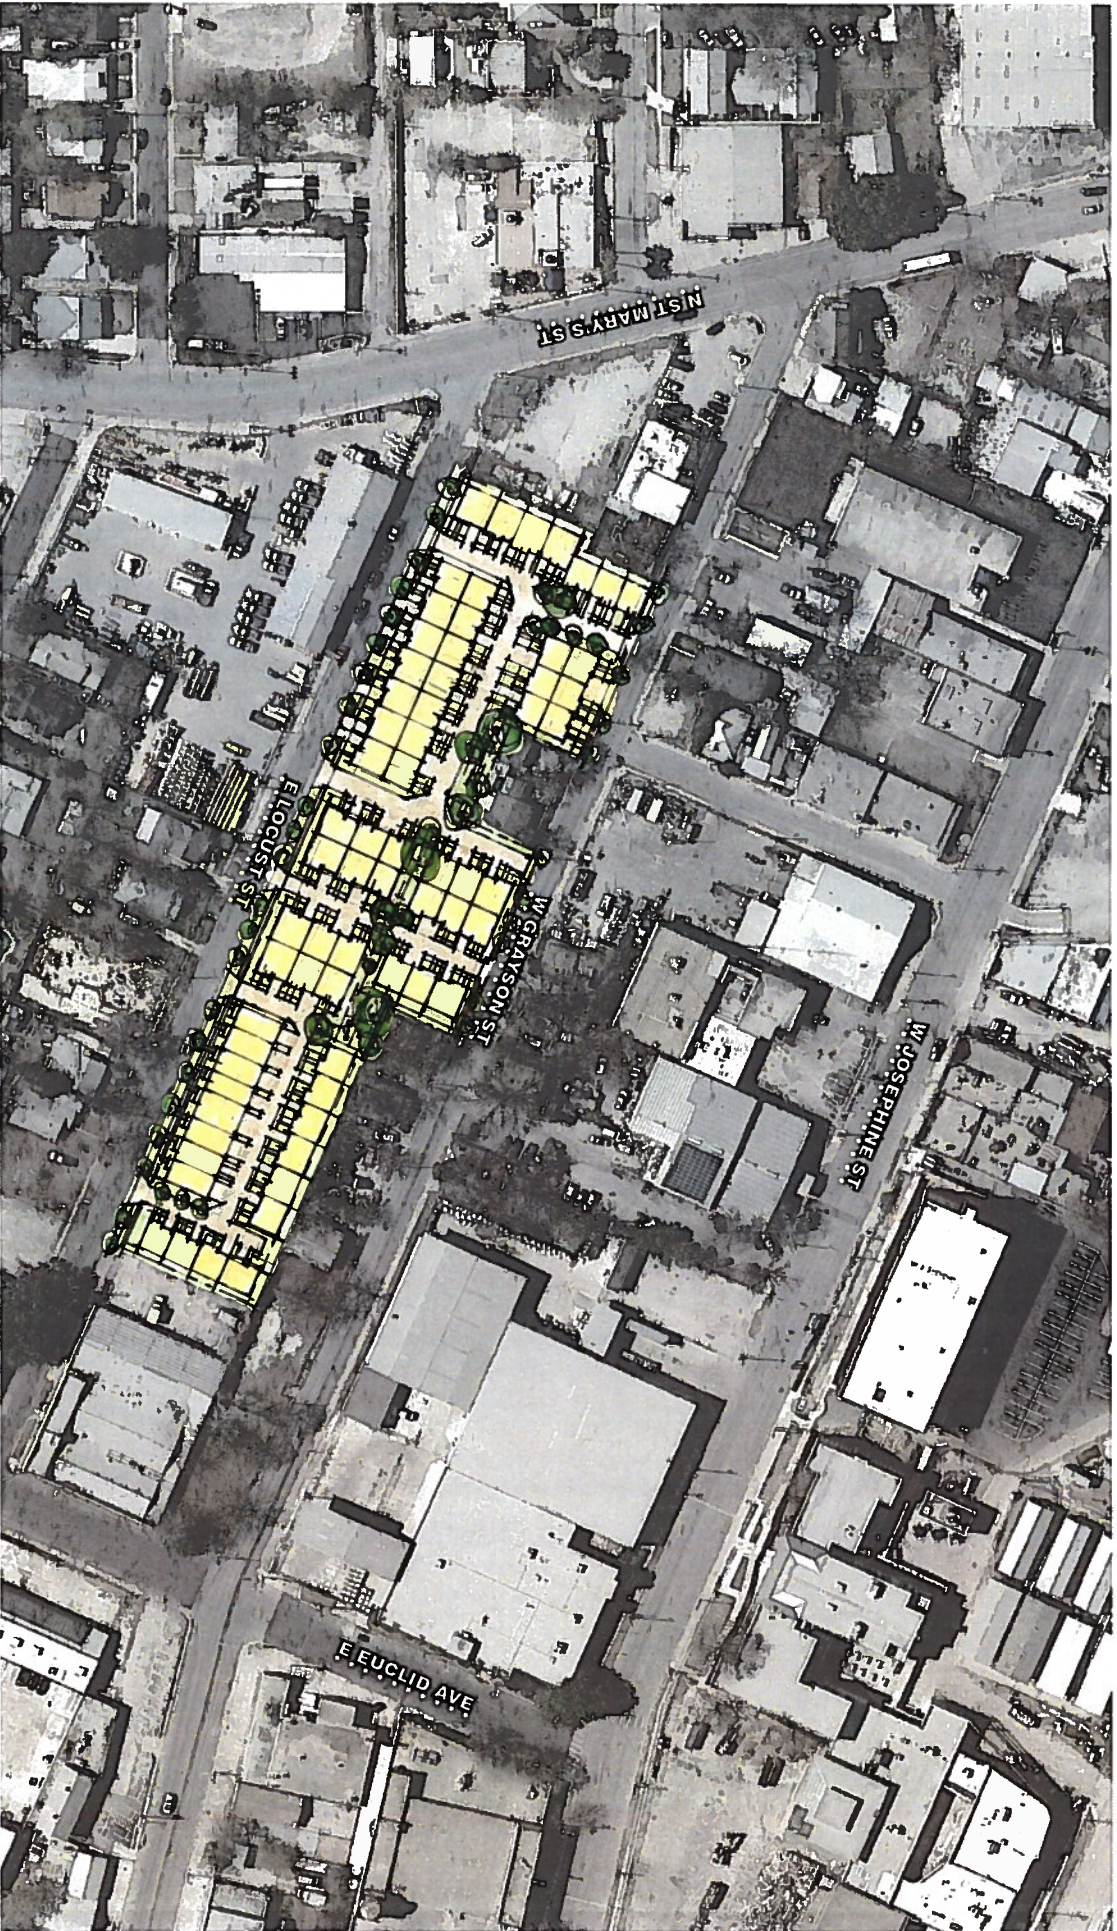

11200 ALI/O ST
SAN ANTONIO, TX 78204

11.30.2015

CONCEPTUAL SITE PLAN - SAN ANTONIO, TX

TOBIN HILL TOWNHOMES



0 50 100 200
1" = 100'-0"