


Z-2019-10700216

I, the property owner, acknowledge that this site plan submitted for the purpose of rezoning this property is in accordance with all applicable provisions of the Unified Development Code. Additionally, I understand that City Council approval of a site plan in conjunction with a rezoning case does not relieve me from adherence to any/all City-adopted Codes at the time of plan submittal for building permits.

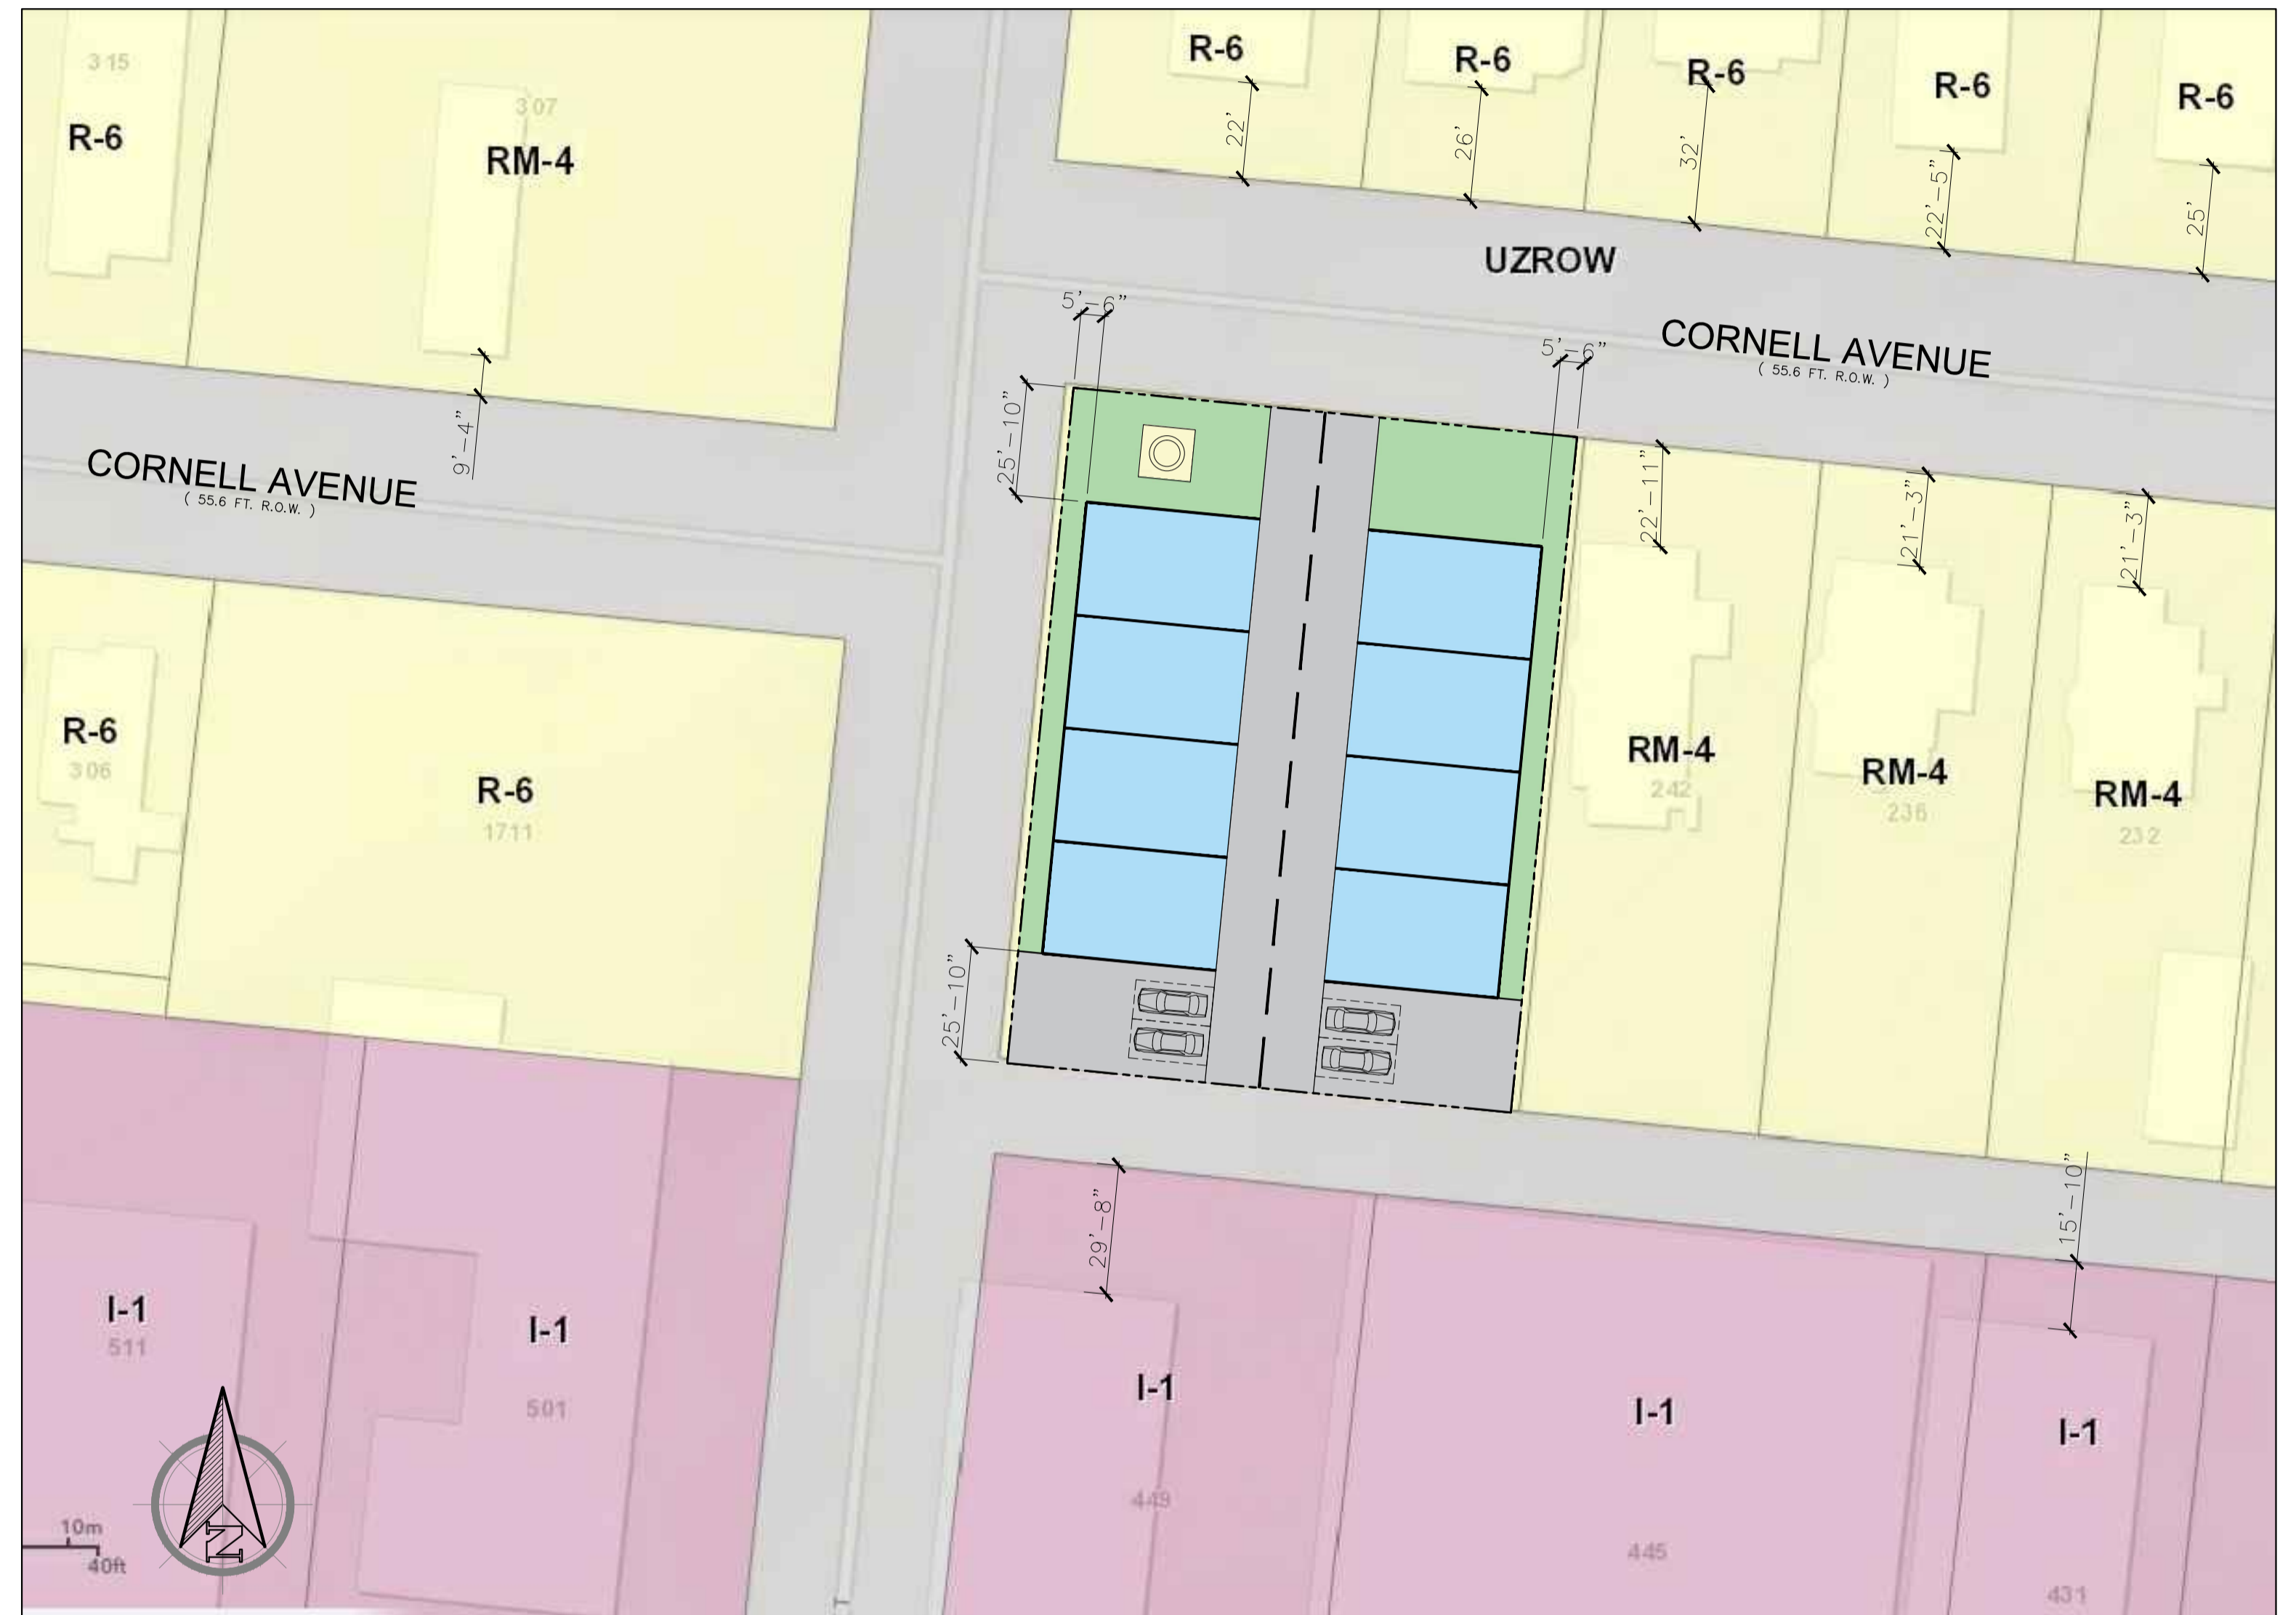

Request for IDZ-2 with uses permitted for 8 dwelling units

CONSULTANT	ARCHITECT	PROJECT TITLE	OWNER	SHEET CONTENTS	Designed By	REVISION			SHEET No.
	PRC No. PTR No. IAPOA No. Date Issued TIN No. Place Issued	ADDRESS:	ADDRESS:	Scale AS SHOWN	No. Date Description				
									G-100