


SPACE TYPE	CONCOURSE A	CONCOURSE B	LANDSIDE
<span style="color: red;">■</span> AIRLINE	0	0	0
<span style="color: blue;">■</span> NON-AIRLINE	0	0	3,141 SQ.FT.
<span style="color: orange;">■</span> PUBLIC	0	0	12,020 SQ.FT.
<span style="color: green;">■</span> SAA	0	0	32,638 SQ.FT.
<b>TOTAL:</b>	<b>0</b>	<b>0</b>	<b>47,799 SQ.FT.</b>
<b>GRAND TOTAL:</b>	<b>47,799 SQ.FT.</b>		

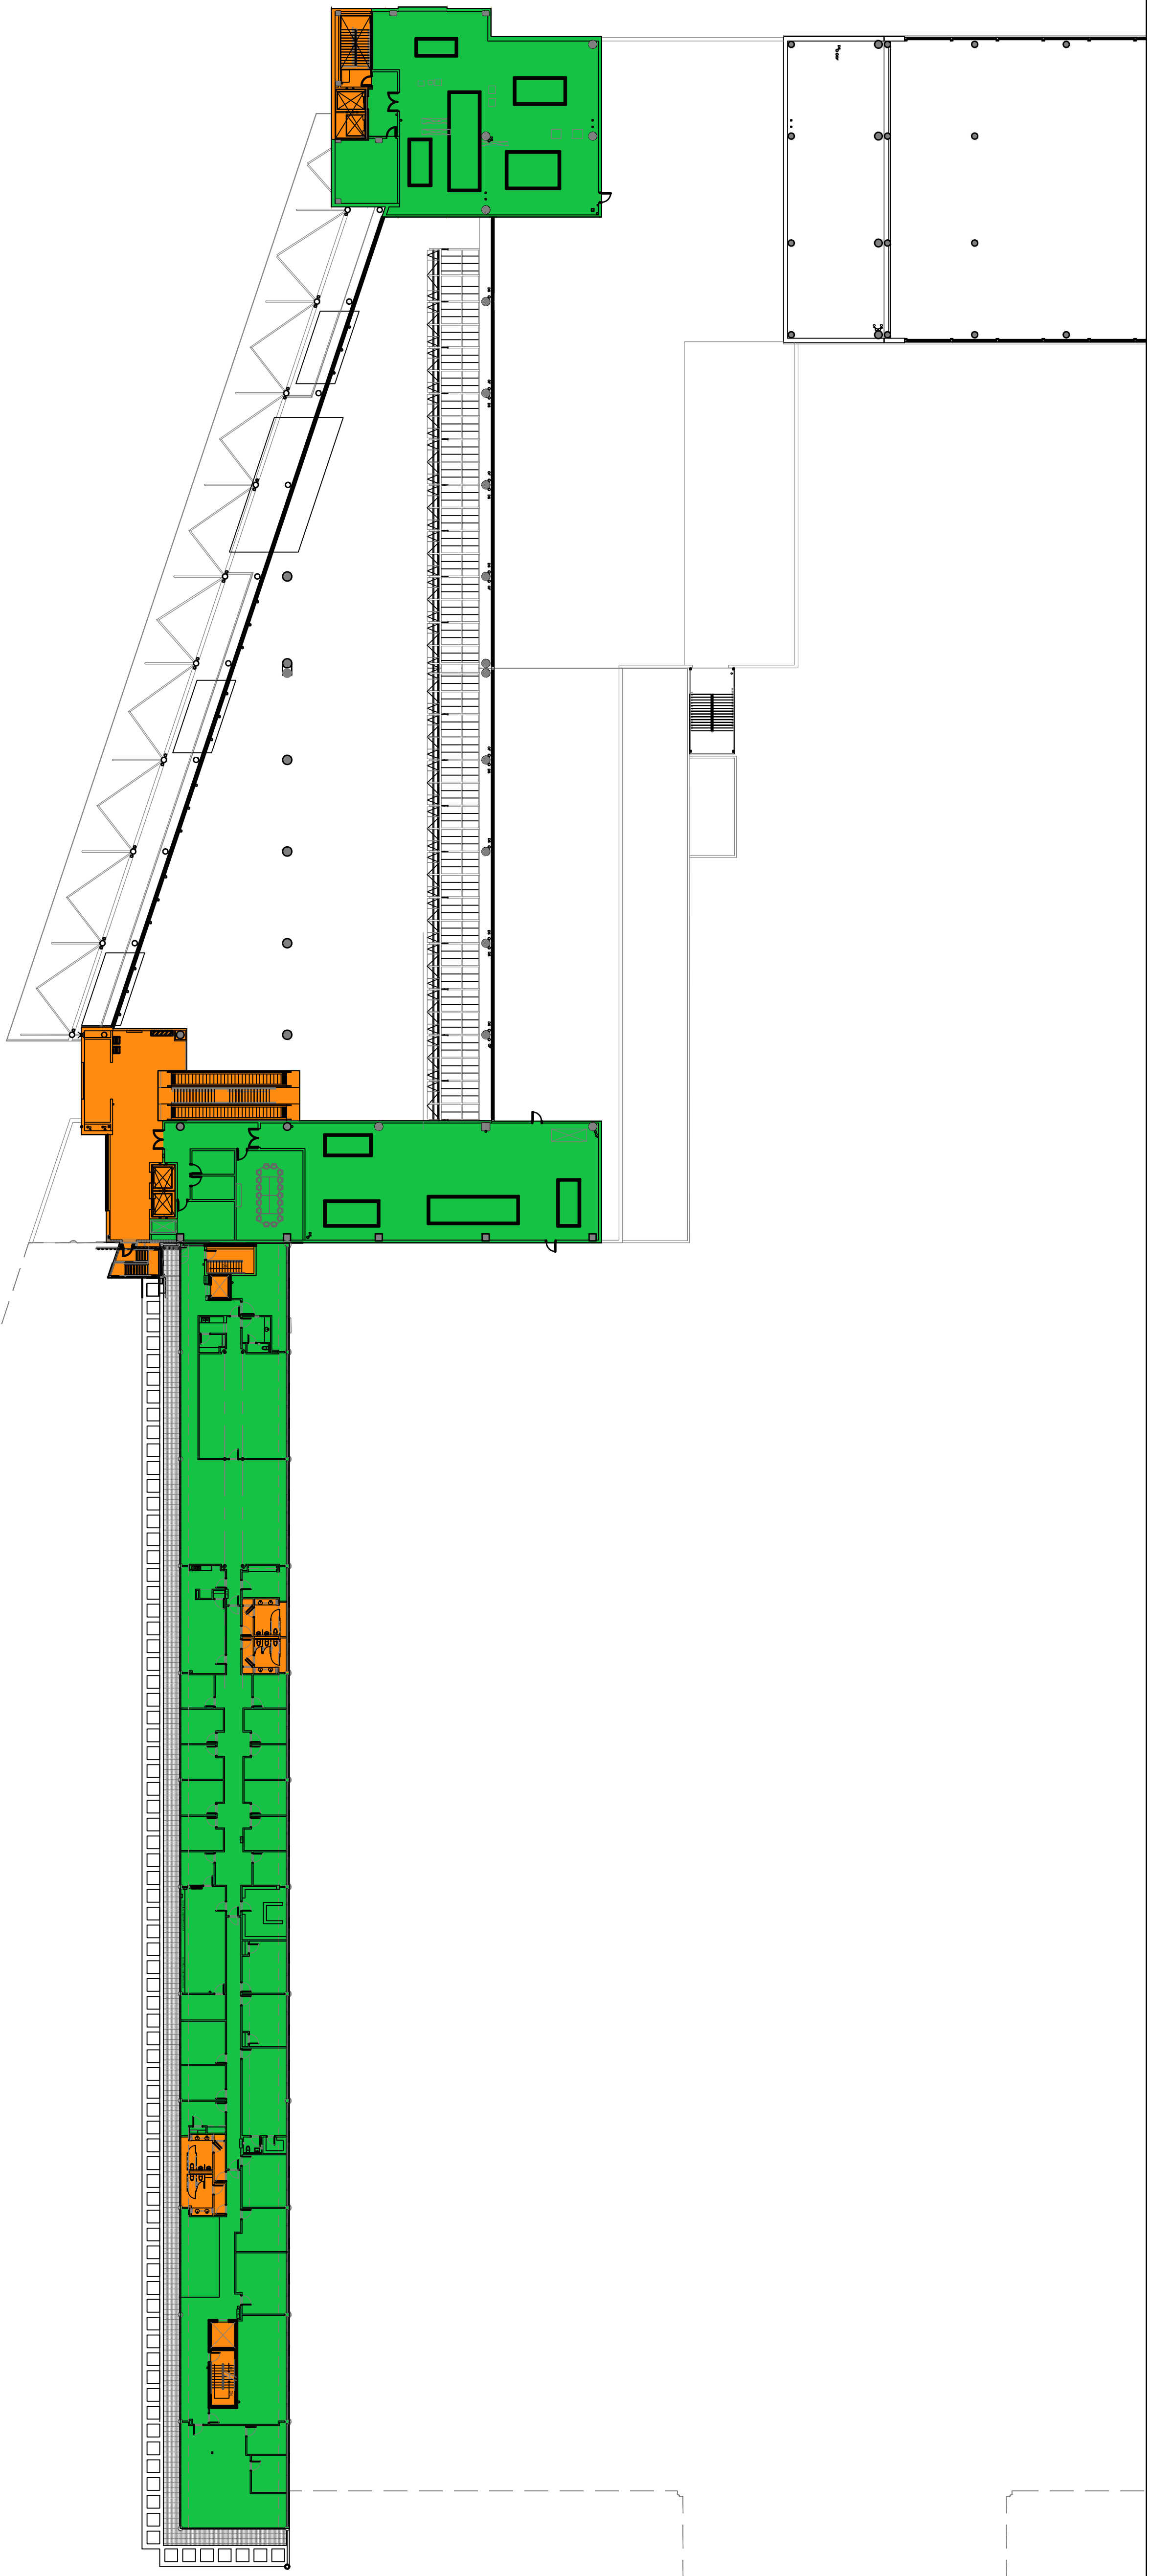

REVISIONS	DATE:

**SAN ANTONIO INTERNATIONAL AIRPORT**  
**TERMINAL A & B MEZZANINE LEVEL**  
**MEZZANINE EXHIBIT B4**  
 9710 & 9800 AIRPORT BLVD.  
 SAN ANTONIO, TX 78216

SHEET TITLE:  
 FLOOR PLAN

SHEET	1
PROJECT NO.	NA
DATE:	Aug 31, 2011
DRAWN	dd17510
CHECKED	XX