


29015296

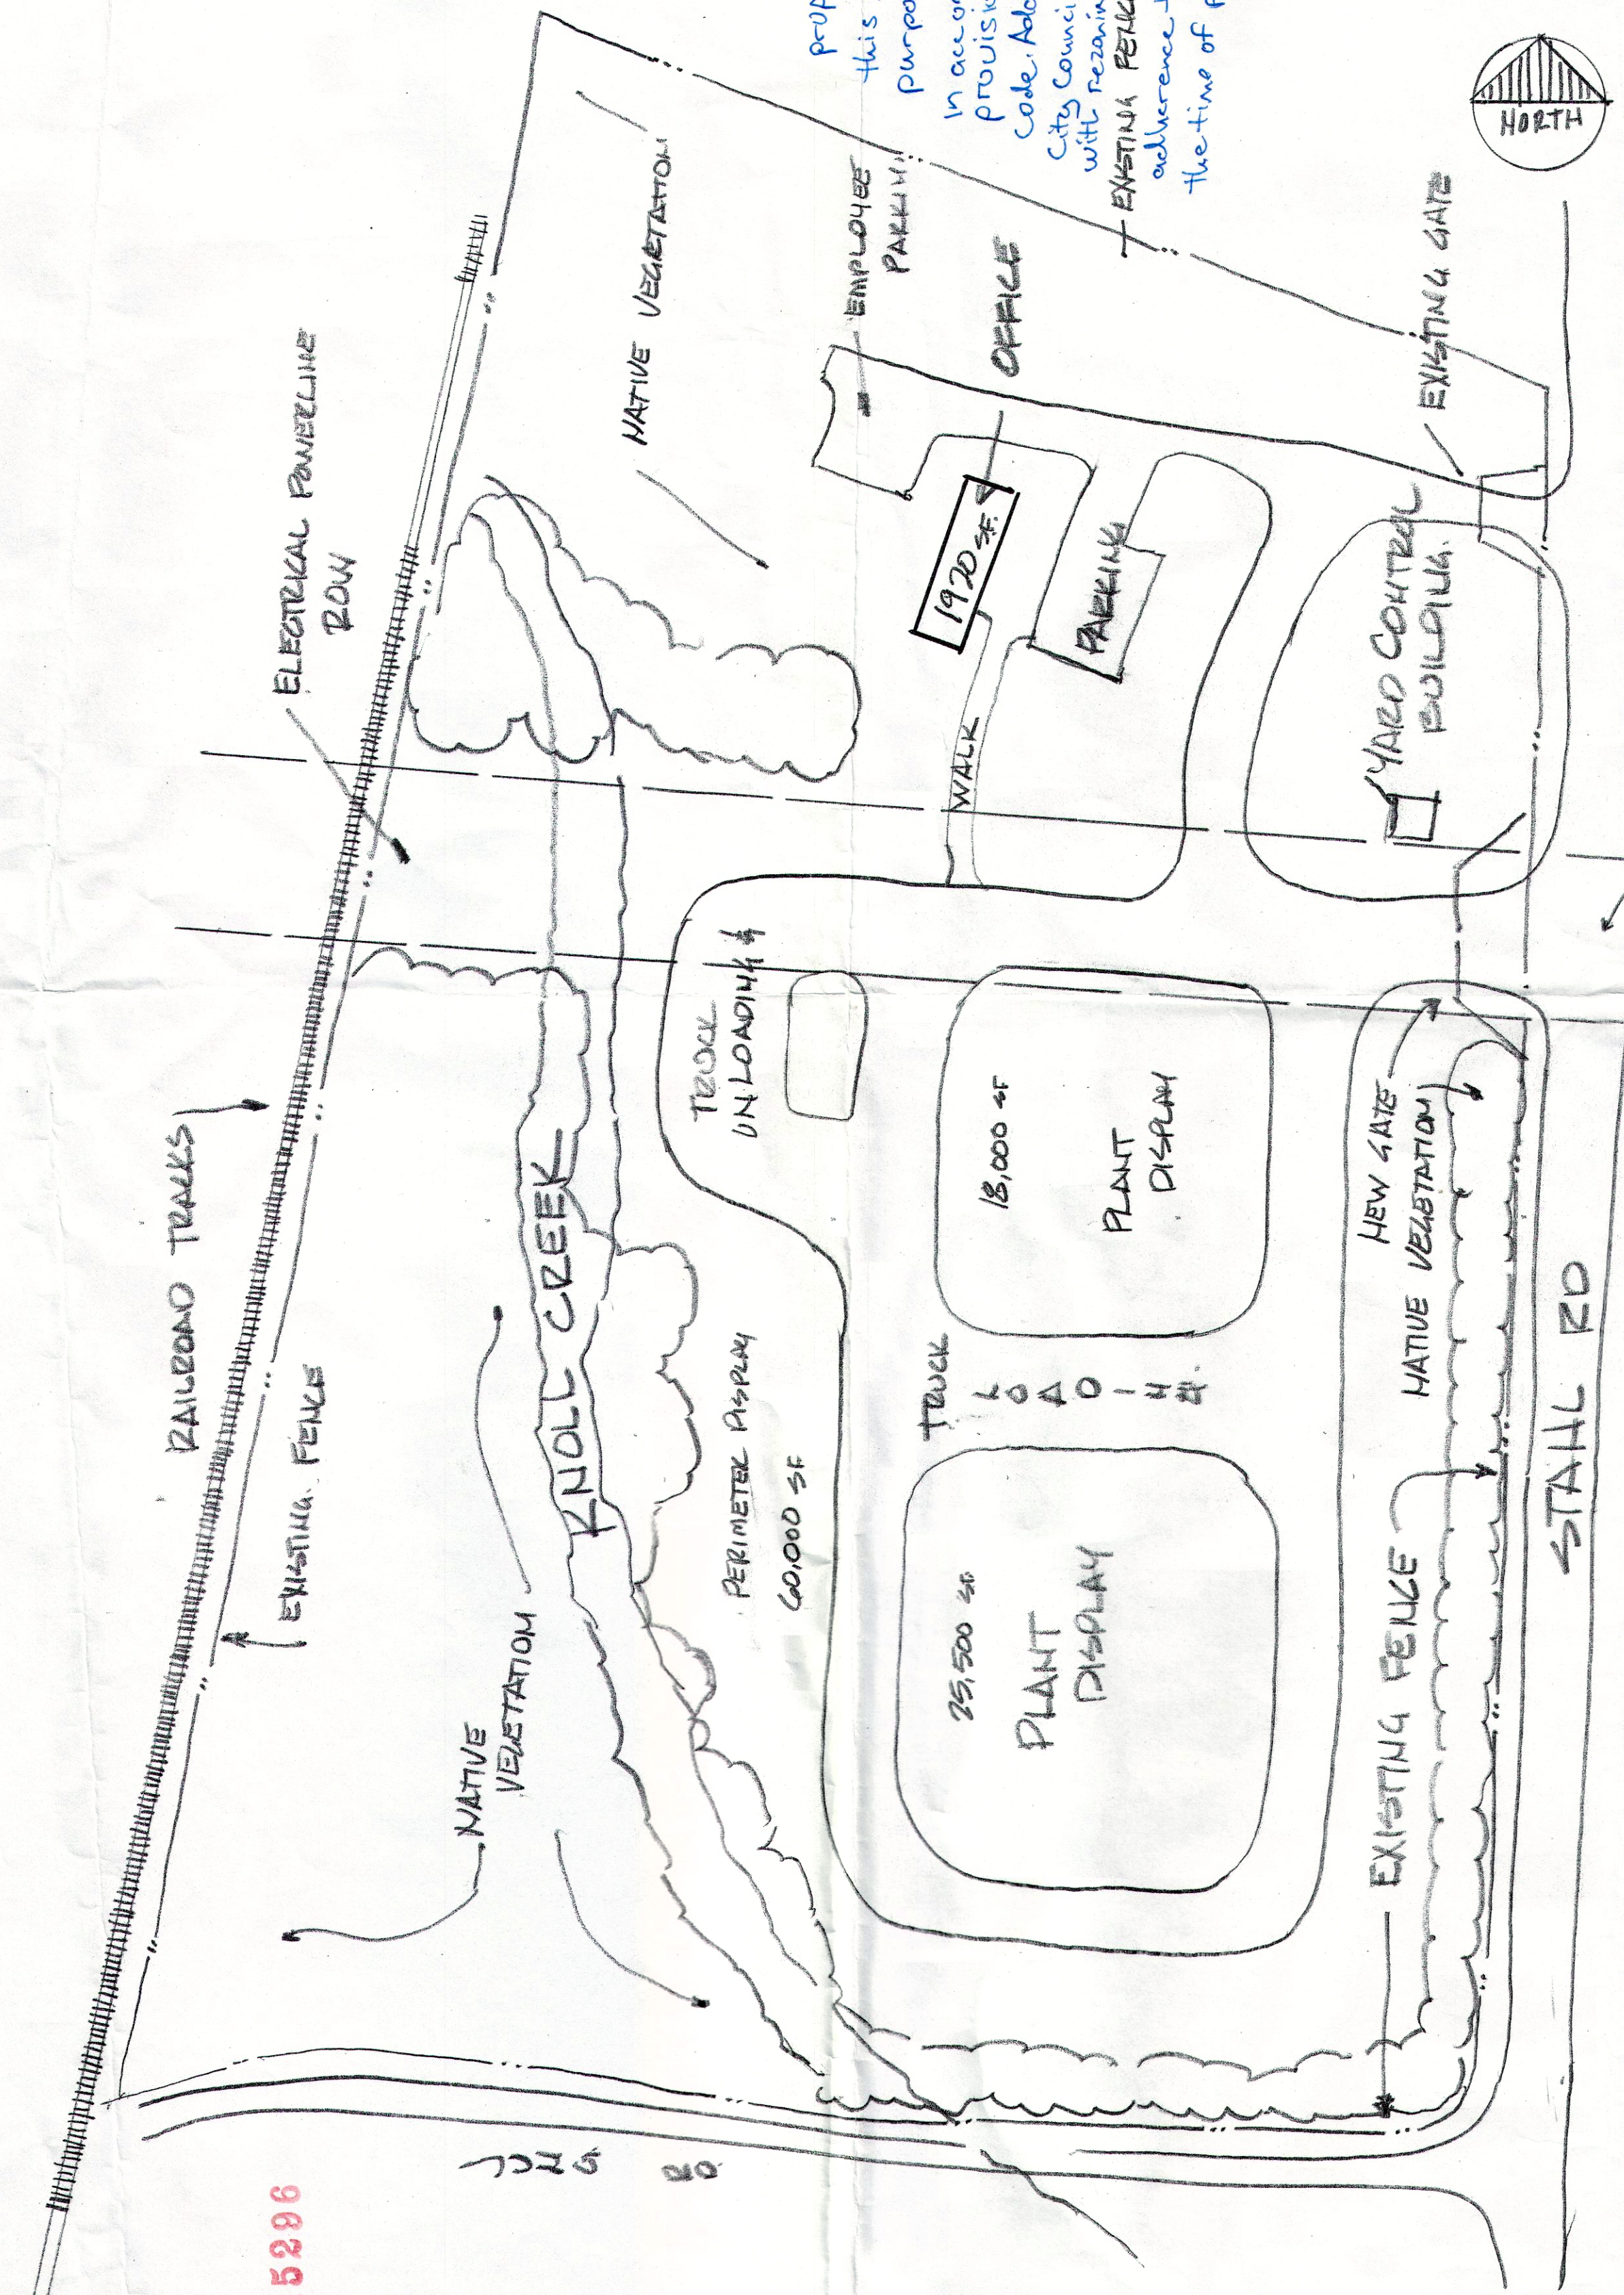

I Kyle Lettister the property owner, acknowledge that this site plan submitted for the purpose of zoning this property is in accordance with all applicable provisions of the Unified Development Code. Additionally, I understand that City Council approval of a site plan in conjunction with rezoning case does not relieve me from adherence to any/all City-adopted codes at the time of plan submitted for building permits.

EXISTING ZONING: R4 AHOD
REQUESTED ZONING: C-2 CD AHOD

8.531 ACRES	TOTAL
1-70,000 SQ FT	DRIVEWAY & PARKING
11-140,000 SQ FT	PLANT DISPLAY
11-100,000 SQ FT	CREEK BOTTOM
11-40,000 SQ FT	OFFICE AREA

HRSOL LANDSCAPE SUPPLY
4455 STAHL RD

RICHARD S. THOMPSON CONSULTANT

SCALE APPROX 1" = 50' 0"