


22016195

"I, SAN ANTONIO HOUSING AUTHORITY, THE PROPERTY OWNER, ACKNOWLEDGE THAT THIS SITE PLAN SUBMITTED FOR THE PURPOSE OF REZONING THIS PROPERTY IS IN ACCORDANCE WITH ALL APPLICABLE PROVISIONS OF THE UNIFIED DEVELOPMENT CODE. ADDITIONALLY, I UNDERSTAND THAT CITY COUNCIL APPROVAL OF A SITE PLAN IN CONJUNCTION WITH A REZONING CASE DOES NOT RELIEVE ME FROM ADHERENCE TO ANY/ ALL CITY ADOPTED CODES AT THE TIME OF PLAN SUBMITTAL FOR BUILDING PERMITS."

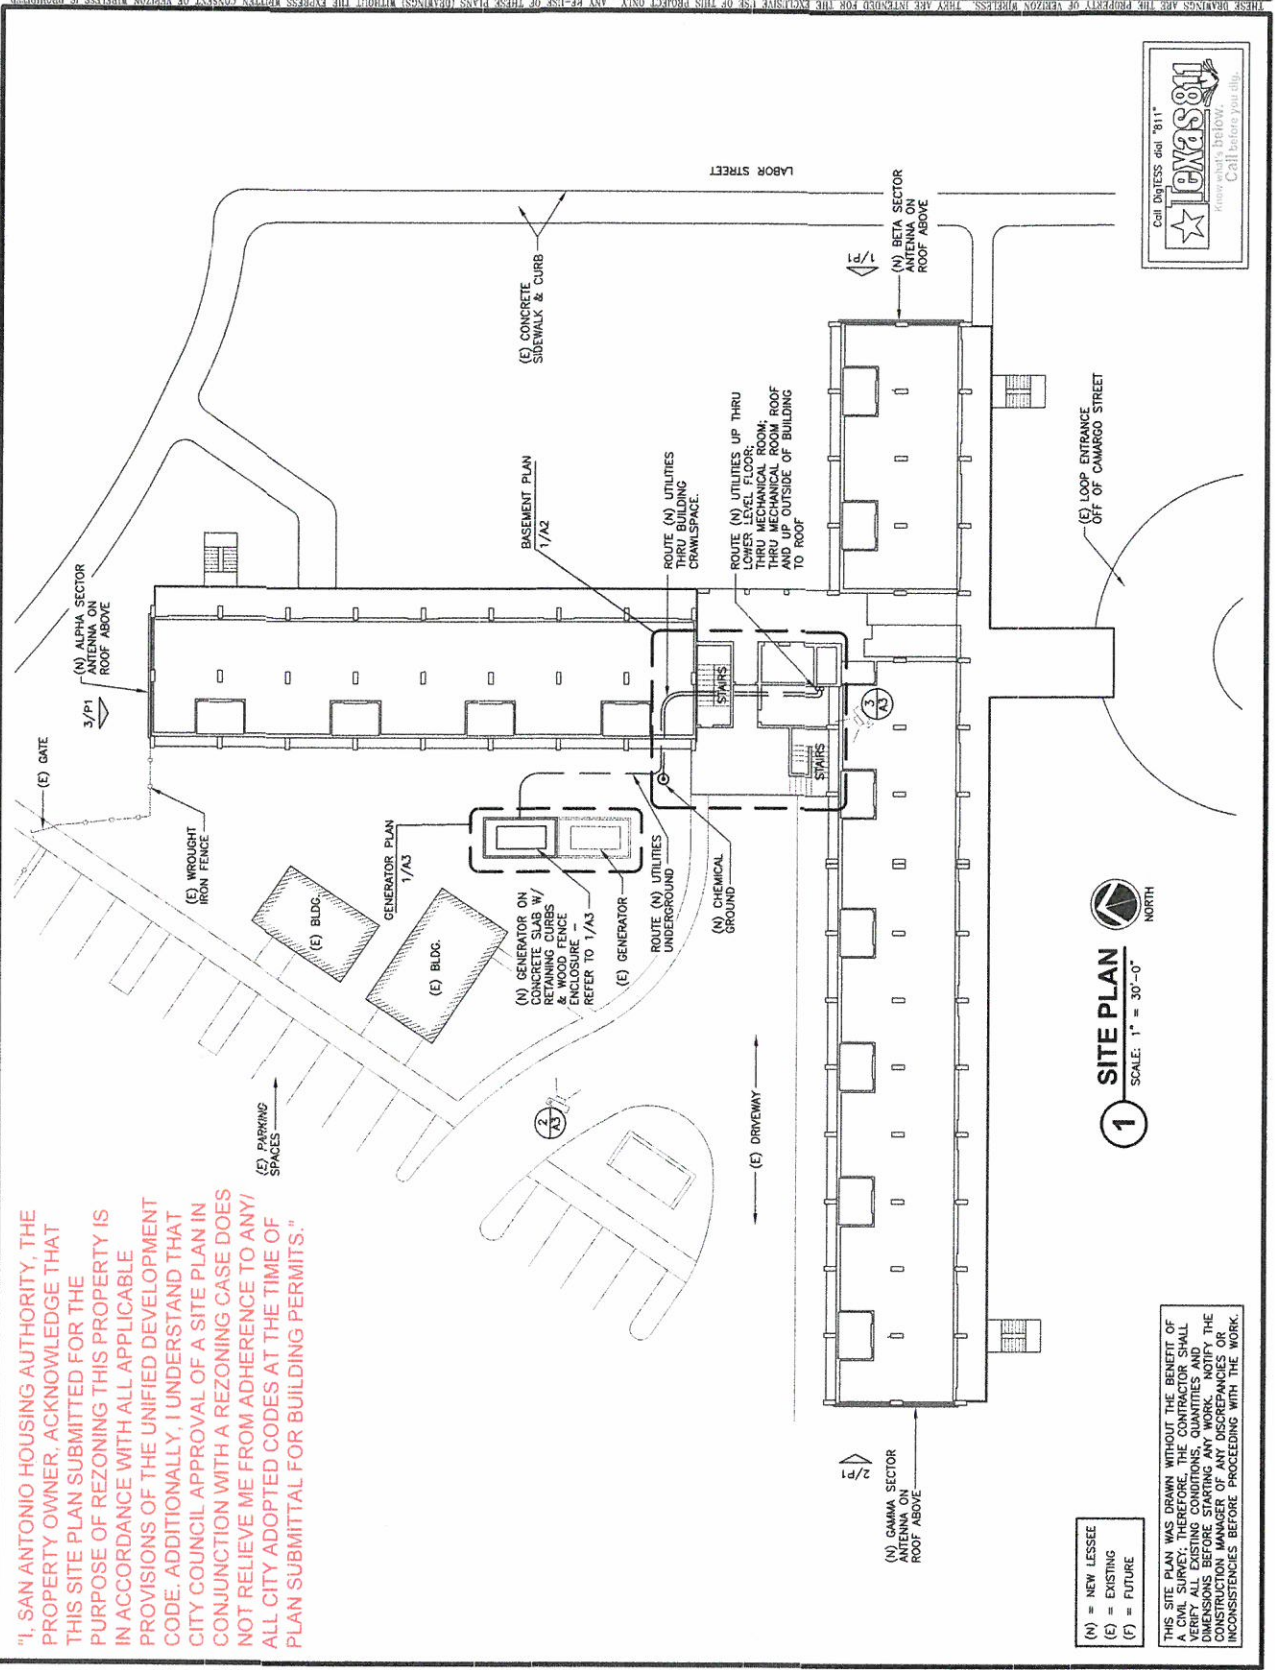

(N) = NEW LESSEE
(E) = EXISTING
(F) = FUTURE

THIS SITE PLAN WAS DRAWN WITHOUT THE BENEFIT OF A CIVIL SURVEY; THEREFORE, THE CONTRACTOR SHALL VERIFY ALL EXISTING CONDITIONS, QUANTITIES AND DIMENSIONS. THE CONTRACTOR SHALL BE RESPONSIBLE FOR THE CONSTRUCTION MANAGER OF ANY DISCREPANCIES OR INCONSISTENCIES BEFORE PROCEEDING WITH THE WORK.

1 SITE PLAN
SCALE: 1" = 30'-0"
NORTH



verizon	CAMARGOST *** 411 BARRERA STREET SAN ANTONIO, TEXAS 78204 (274551)	APPROVAL SIGNATURES	THIS IS AN INCOMPLETE SET NOT FOR CONSTRUCTION OR PERMITTING. APPROPRIATE PROFESSIONAL SEAL WILL BE APPLIED TO FINAL CONSTRUCTION SET	 ARCHCOMM, LLC. 1006 Beckett San Antonio, Texas 78213 (210) 308-9905 TBP# NO. F-15659	SITE PLAN SHEET HISTORY 03.18.16 P-PR	A1
		LANDLORD				
		CONSTRUCTION				