





3 AERIAL VIEW FROM WEST

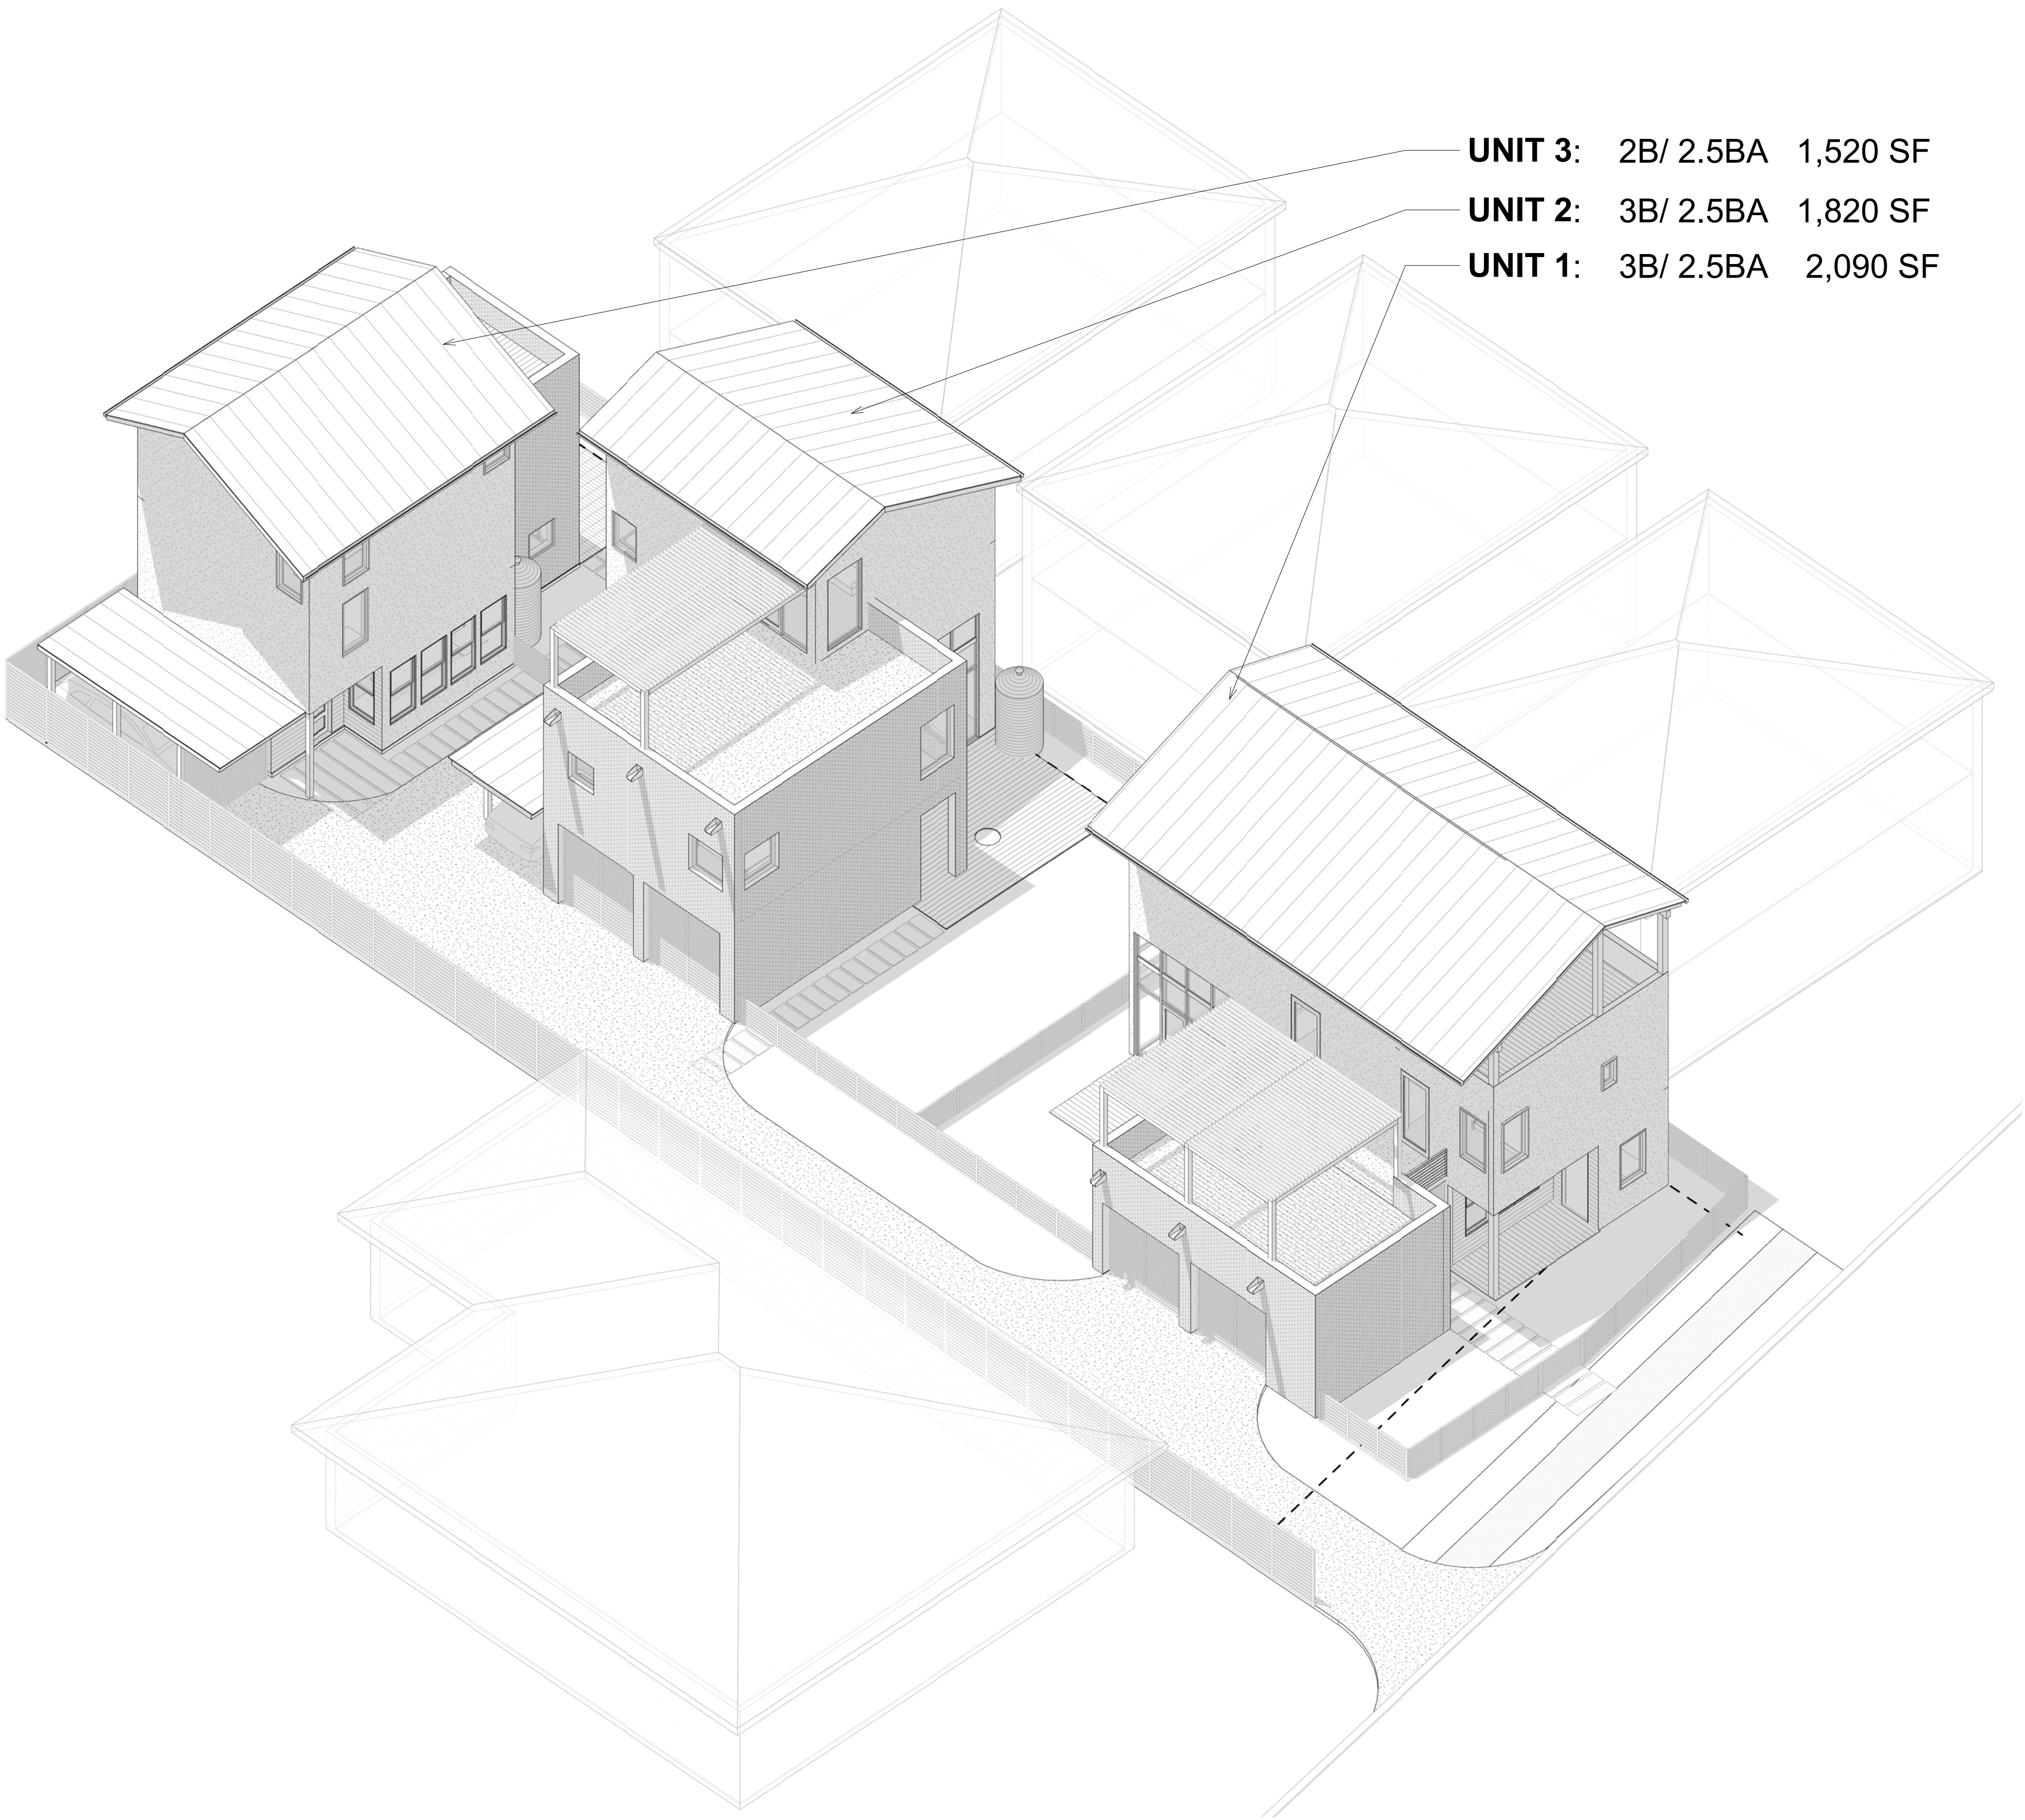

2 VIEW FROM WEST

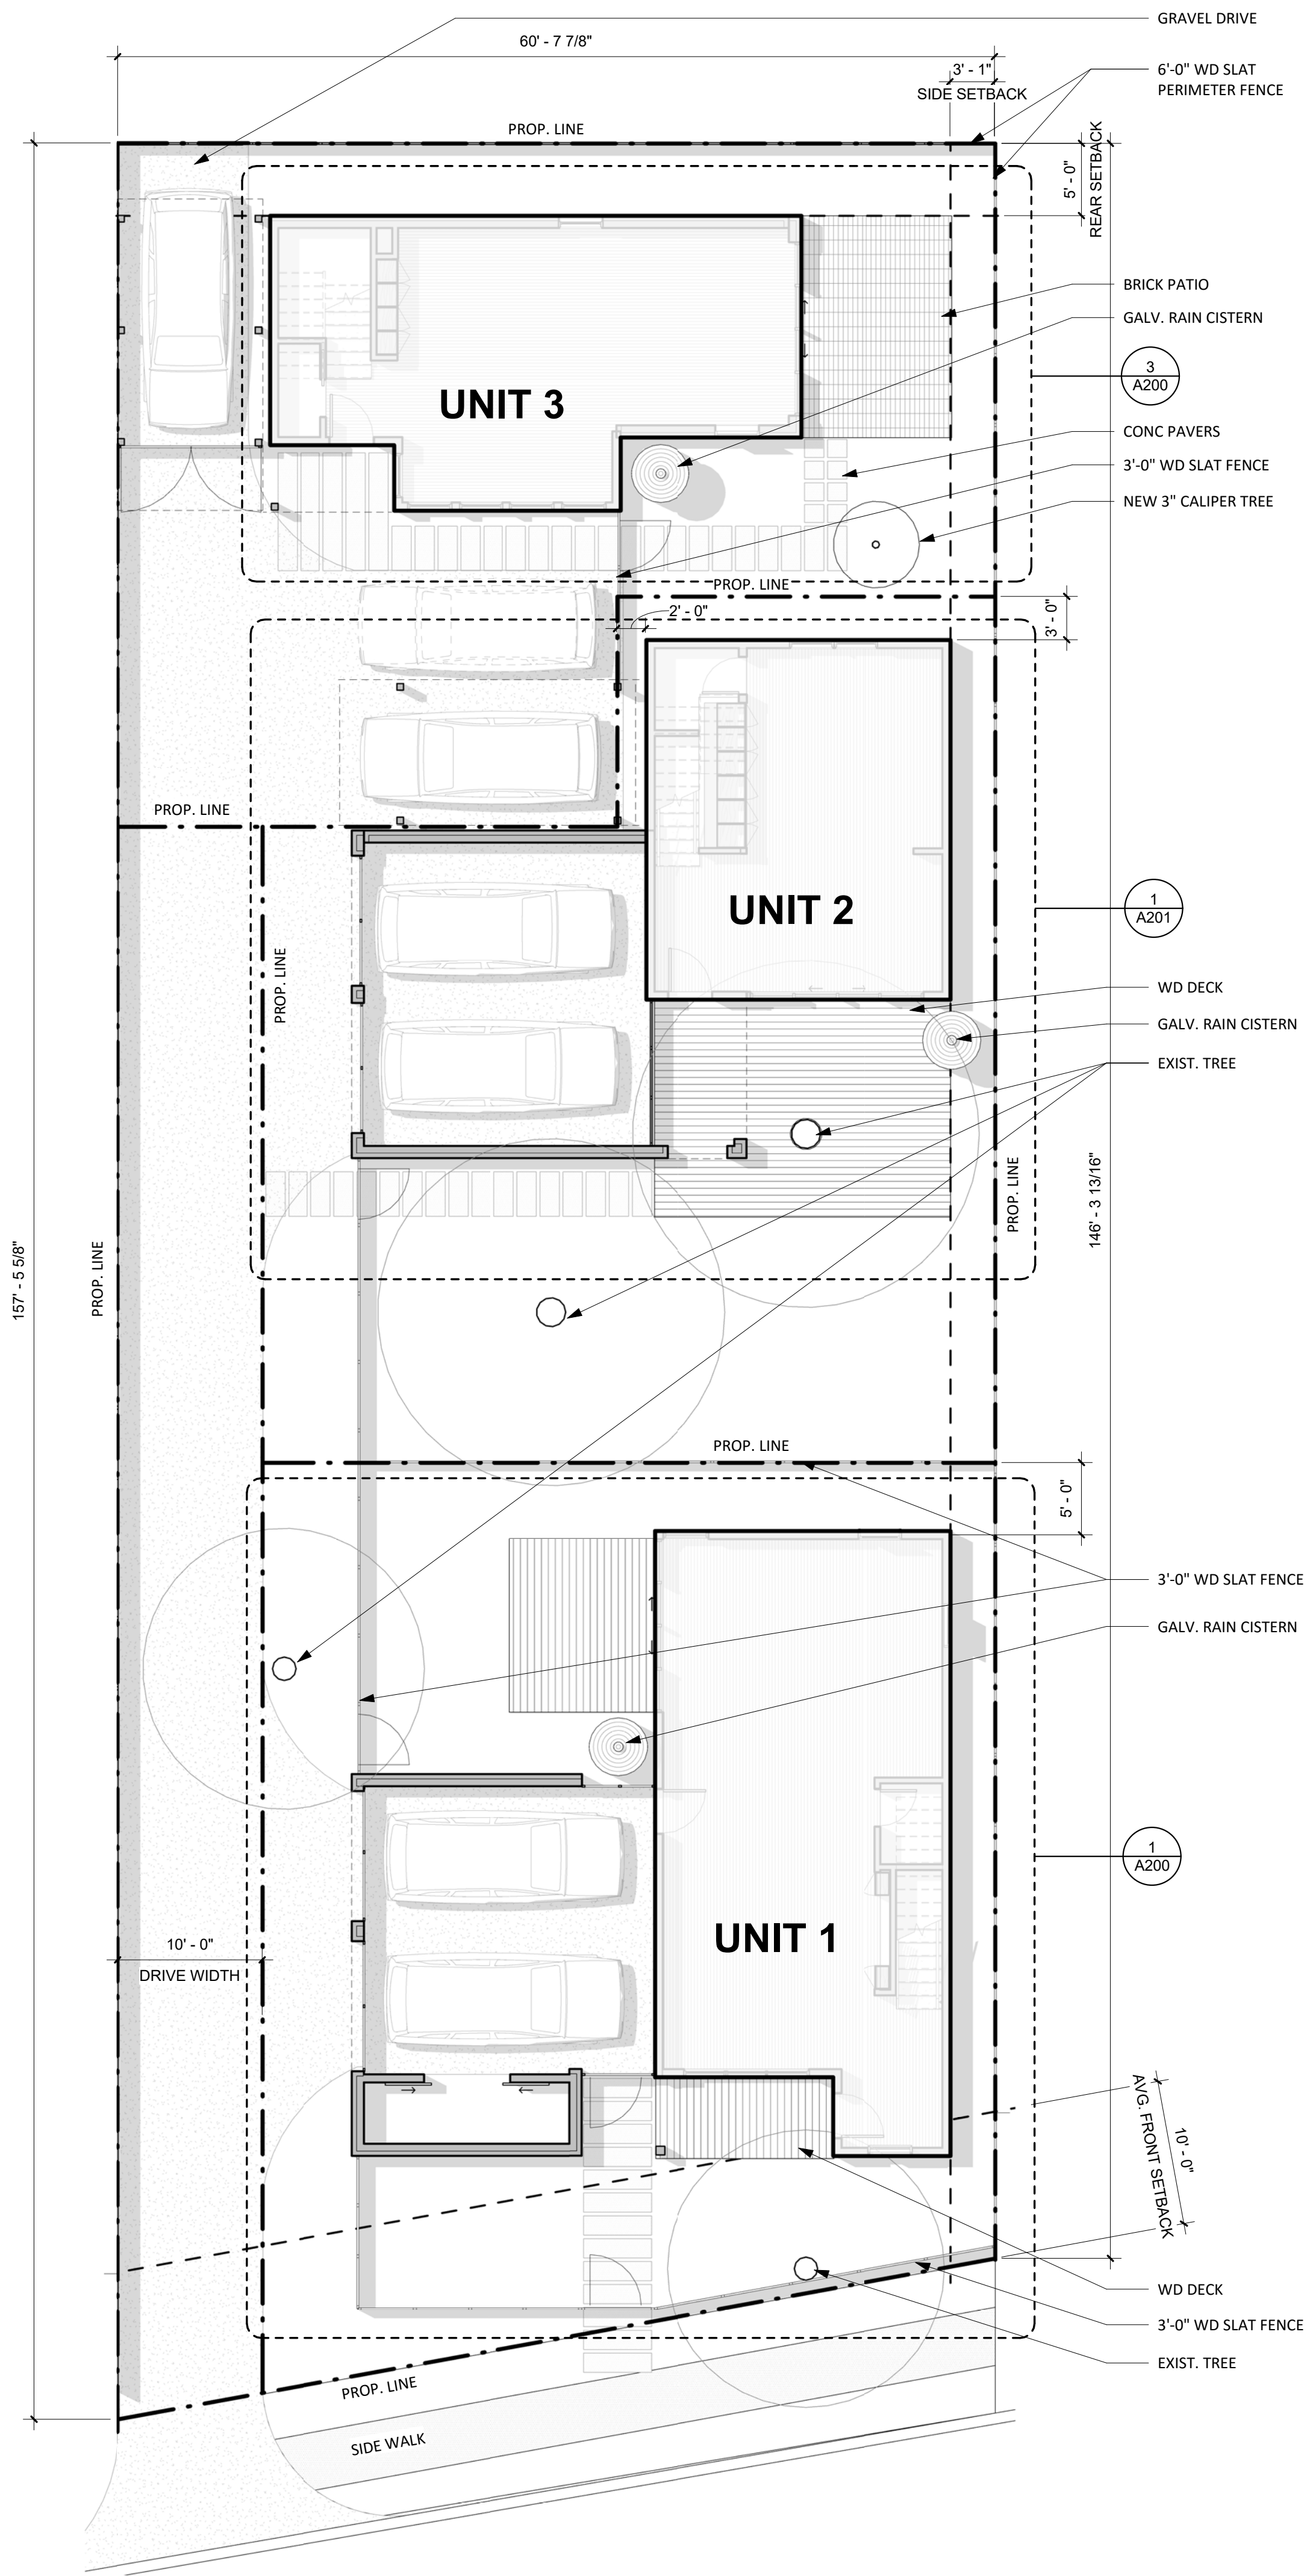

1 SITE PLAN
SCALE: 1/8" = 1'-0"

AUG 18 2016

SET ISSUE DATES	
DATE	ISSUE

100% SCHEMATIC DESIGN

AERIAL VIEW & SITE PLAN

A100