


BUILDING SITE PLAN

For DSD office and
records use:


LOT: _____ BLOCK: _____ NCB: _____
APPLICATION #: _____

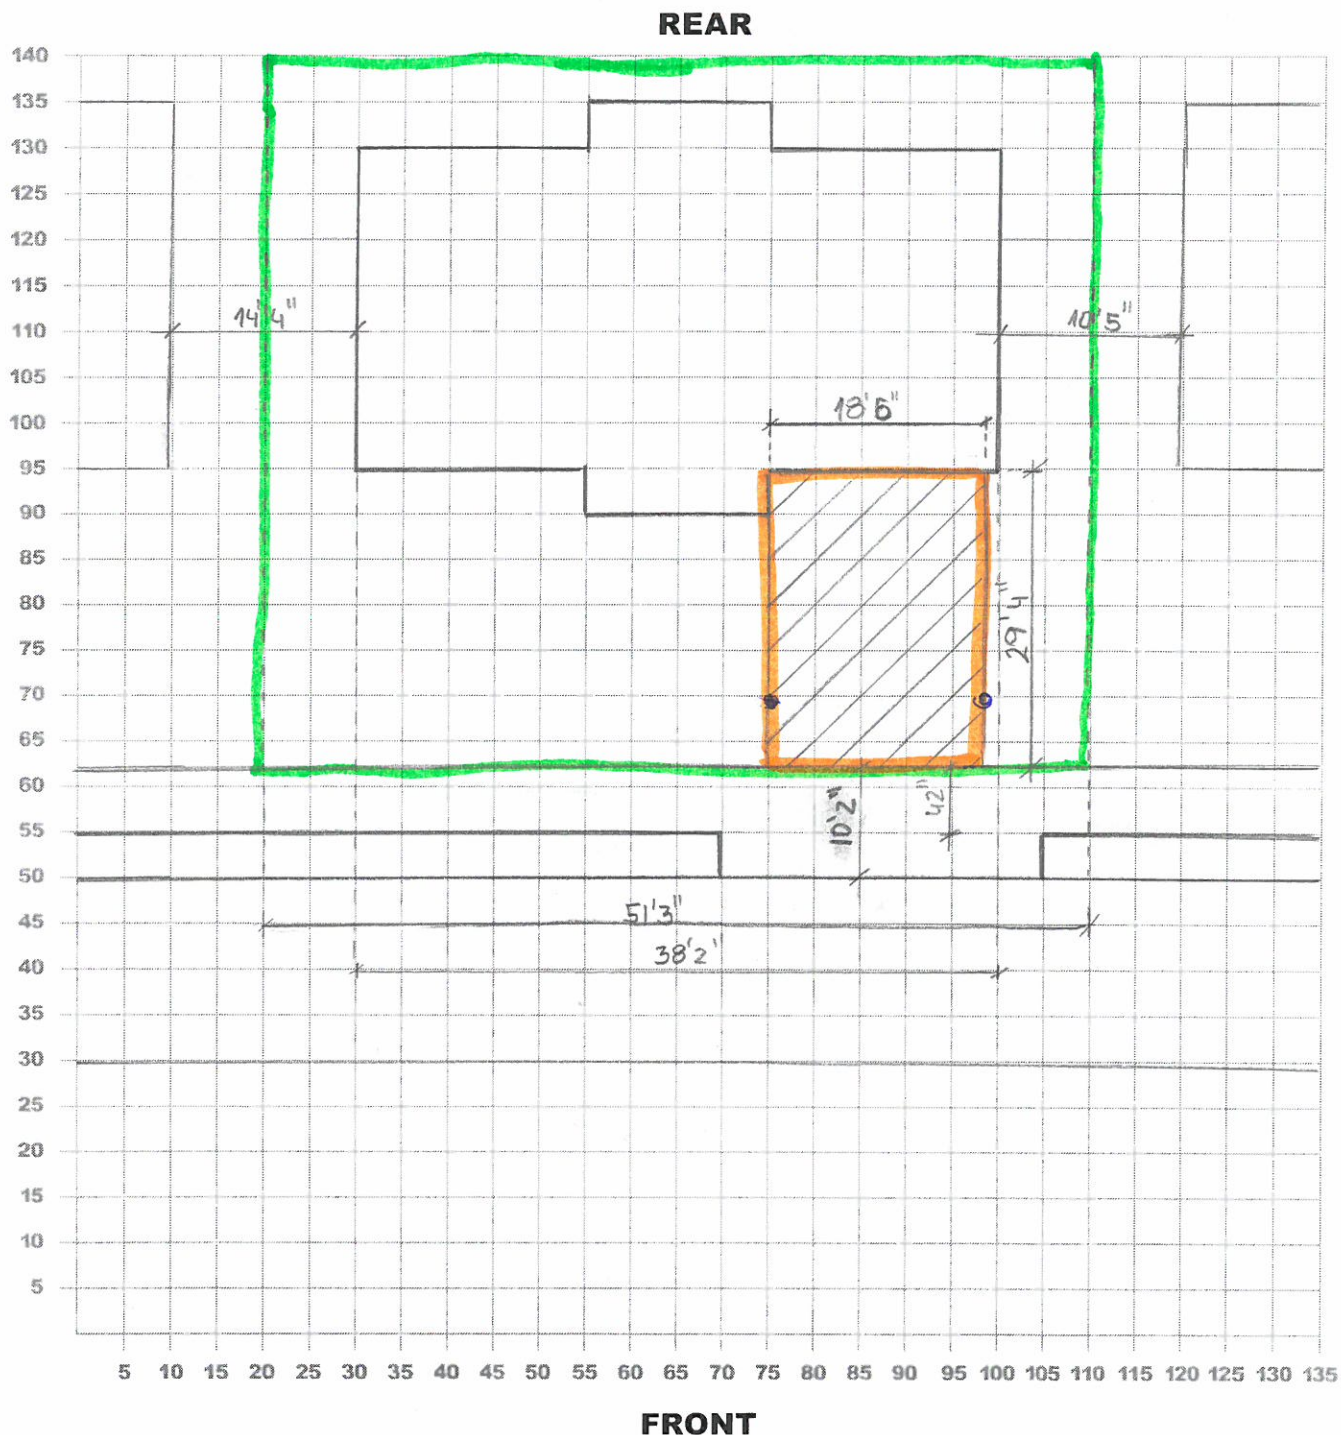

I certify that this site plan shows all improvements on this property and that there will be no construction over easements. I also certify that I will build in compliance with the UDC and 2012 RC.

Address: 1327 BUTLER DR SAN ANTONIO TX 78251

Signature: Joseph Dage Date: _____

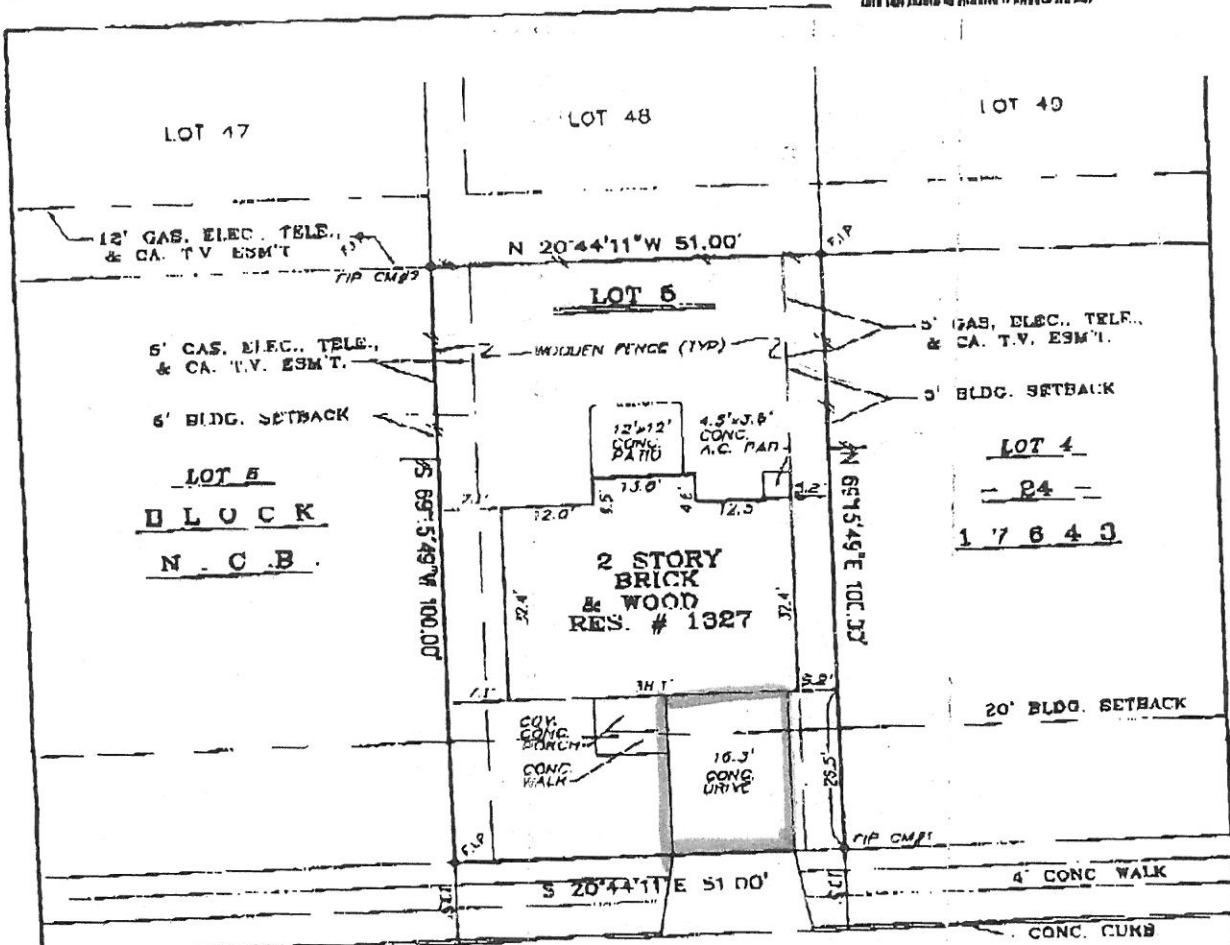

BUTLER DRIVE 20' P.V.M.T. - 40' R.O.W.

LOT NO. 5 BLOCK NO. 27 N.C.B. NO. 12643
 SUBDIVISION PARA WEST SUBDIVISION
 UNIT 540 PAGE(S) 17-18
 STREET ADDRESS 1327 BUTLER DRIVE
 CITY SAN ANTONIO COUNTY, TEXAS
 SURVEYED FOR SAN ANTONIO TITLE CO., L.P.
 BUYER(S) _____

NOTES

1. THE SUBJECT PROPERTY IS/IS NOT SITUATED WITHIN ZONE "A" ACCORDING TO THE FLOOD INSURANCE RATE MAP, COMMUNITY PANEL NUMBER 4603001001.
 EFFECTIVE FEB 10 19 20 DETERMINED BY THE FEDERAL EMERGENCY MANAGEMENT AGENCY

2. DEARINGS ARE BASED ON THE RECORDED PLAT.

THIS PROPERTY IS SUBJECT TO RESTRICTIVE COVENANTS RECORDED IN:

VOL. 8155 PG. 1136 VOL. 8628 PG. 1050

VOL. 8330 PG. 1055 VOL. 84

VOL. 84 PG. 1055 VOL. 84

SOUTH TEXAS ENGINEERING, INC.

CONSULTING ENGINEERS - LAND SURVEYORS

1100 GARDEN DRIVE, SUITE 110 SAN ANTONIO, TEXAS 78205-1500 (512) 736-2045 FAX 512-736-2200



LEGEND

P.U.L. : PUBLIC UTILITY EASEMENT
 F.I.P. : FOUND 1/2" IRON PIN
 S.I.P. : SET 1/2" IRON PIN
 P.I. : POINT OF INTERSECTION
 P.C. : POINT OF CURVE
 P.T. : POINT OF TANGENT
 C.M. : CONTROLLING MONUMENT
 F.C. : FOUND FENCE CORNER
 STATE OF TEXAS
 COUNTY OF BEXAR

I HEREBY CERTIFY THAT THE ABOVE PLAT IS TRUE, CORRECT AND AN ACCURATE REPRESENTATION OF THE PROPERTY ACCORDING TO AN ACTUAL SURVEY MADE ON THE PREMISES UNDER MY SUPERVISION AND EXCEPT AS SHOWN ABOVE THERE ARE NO VISIBLE DISCREPANCIES, CONFLICTS, PROTRUSIONS OR INTRUSIONS, OVERLAPPING OR IMPROVEMENTS, EASEMENTS, OR RIGHT-OF-WAY.

THIS DATE OF 06/08/20 P.M.

SURVEY ORDER NO. 20025077

SCALE: 1"=30' DRAWN BY [Signature] CHK BY [Signature]

REV/UPDATE:

[Handwritten signature]

Received by 07/23/2003 11:56AM 10/10/03 10:58 AM Line [6] for ADMINISTRATOR * Pg 18/26
 2100420009 P.18