


UTSA BLVD

VANCE JACKSON RD

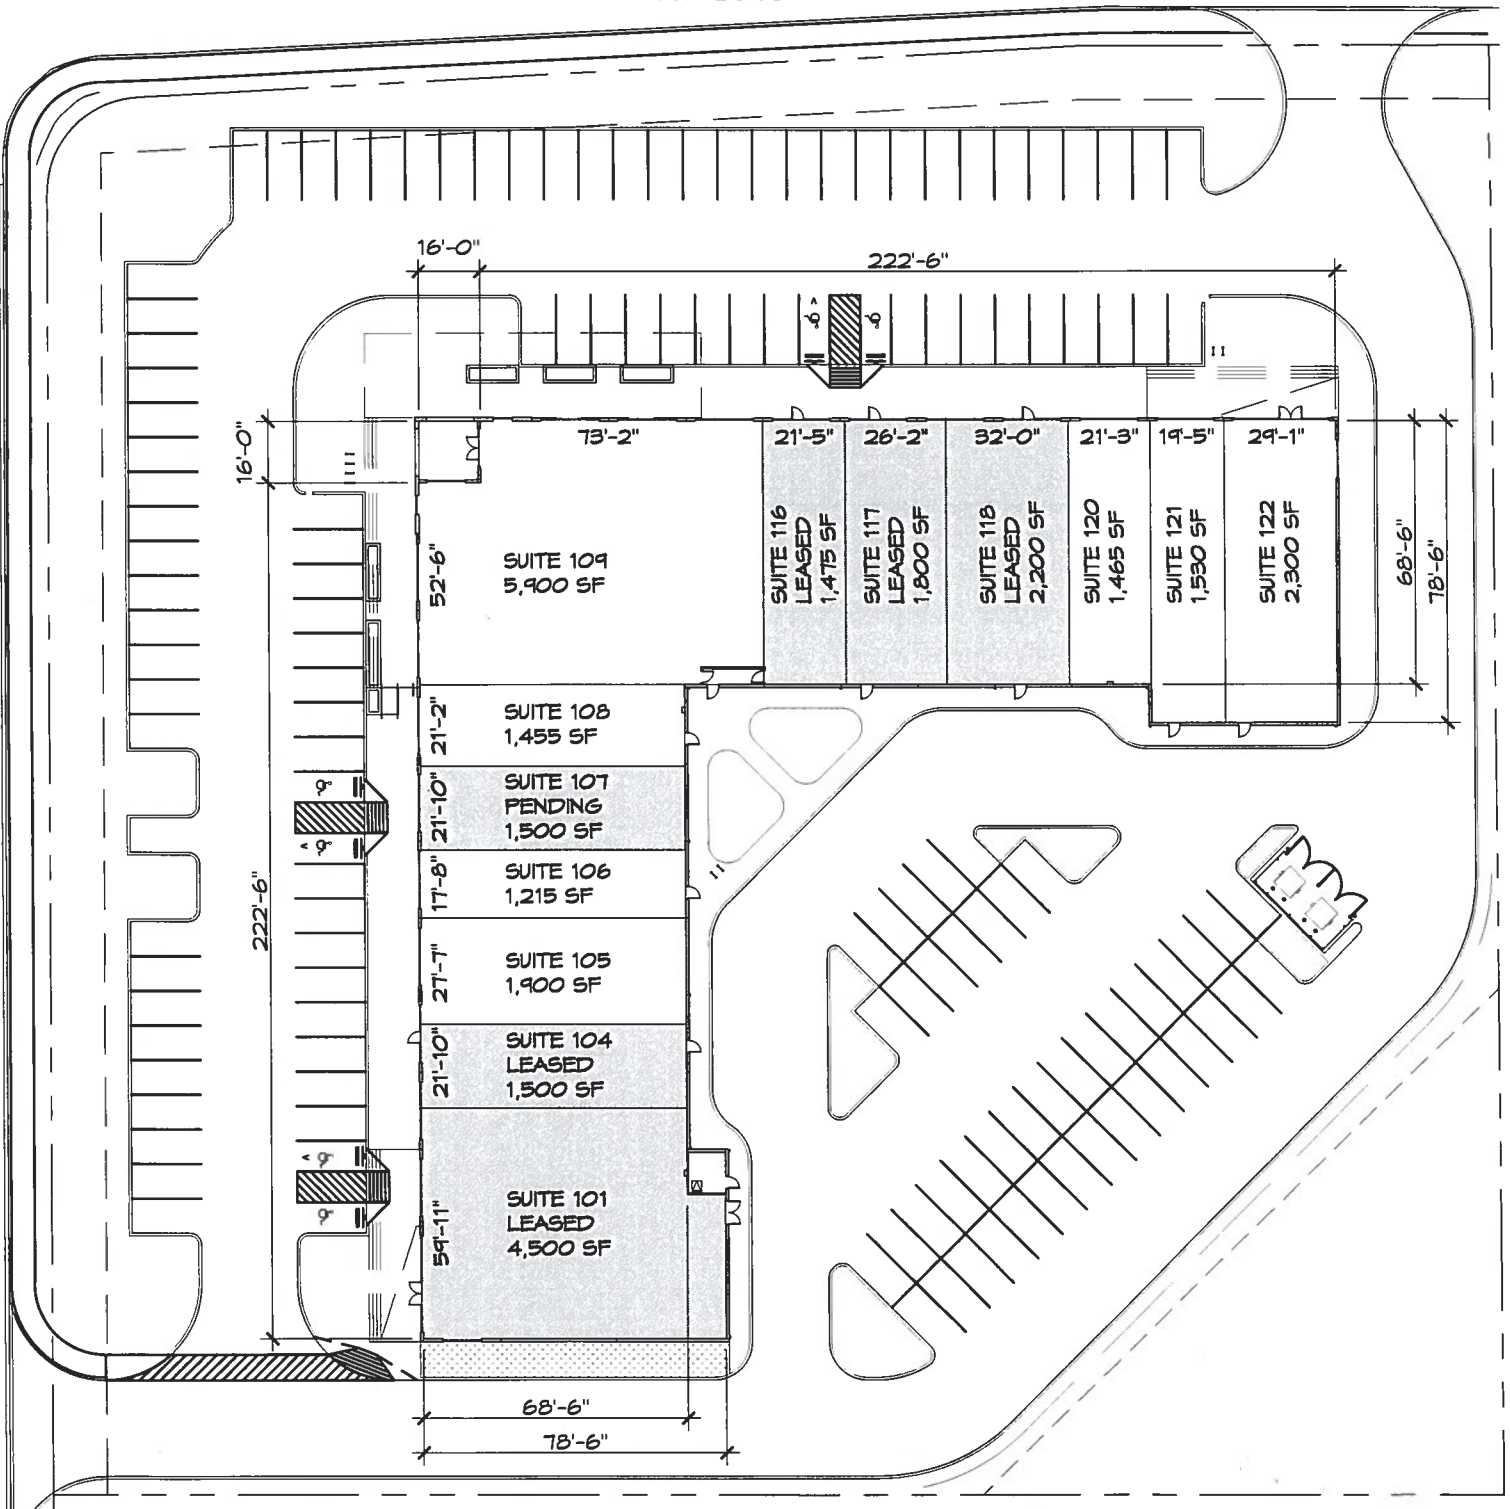

TENANT LEASE PLAN

SCALE: 1" = 50'

Z2017044

I, Amin Guindi for Galleria Ventures Shopping Center Phase I, LLC, the property owner, acknowledge that this site plan submitted for the purpose of rezoning this property is in accordance with all applicable provisions of the Unified Development Code. Additionally, I understand that City Council approval of a site plan in conjunction with a rezoning case does not relieve me from adherence to any/all City-adopted Codes at the time of plan submittal for building permits.

CURRENT ISSUE DATE:
OCTOBER 26, 2016

GALLERIA VENTURES
SHOPPING CENTER

5135 UTSA BLVD
SAN ANTONIO, TX 78249

STUDIO M
ARCHITECTURE & PLANNING