


2017133

W. Commerce

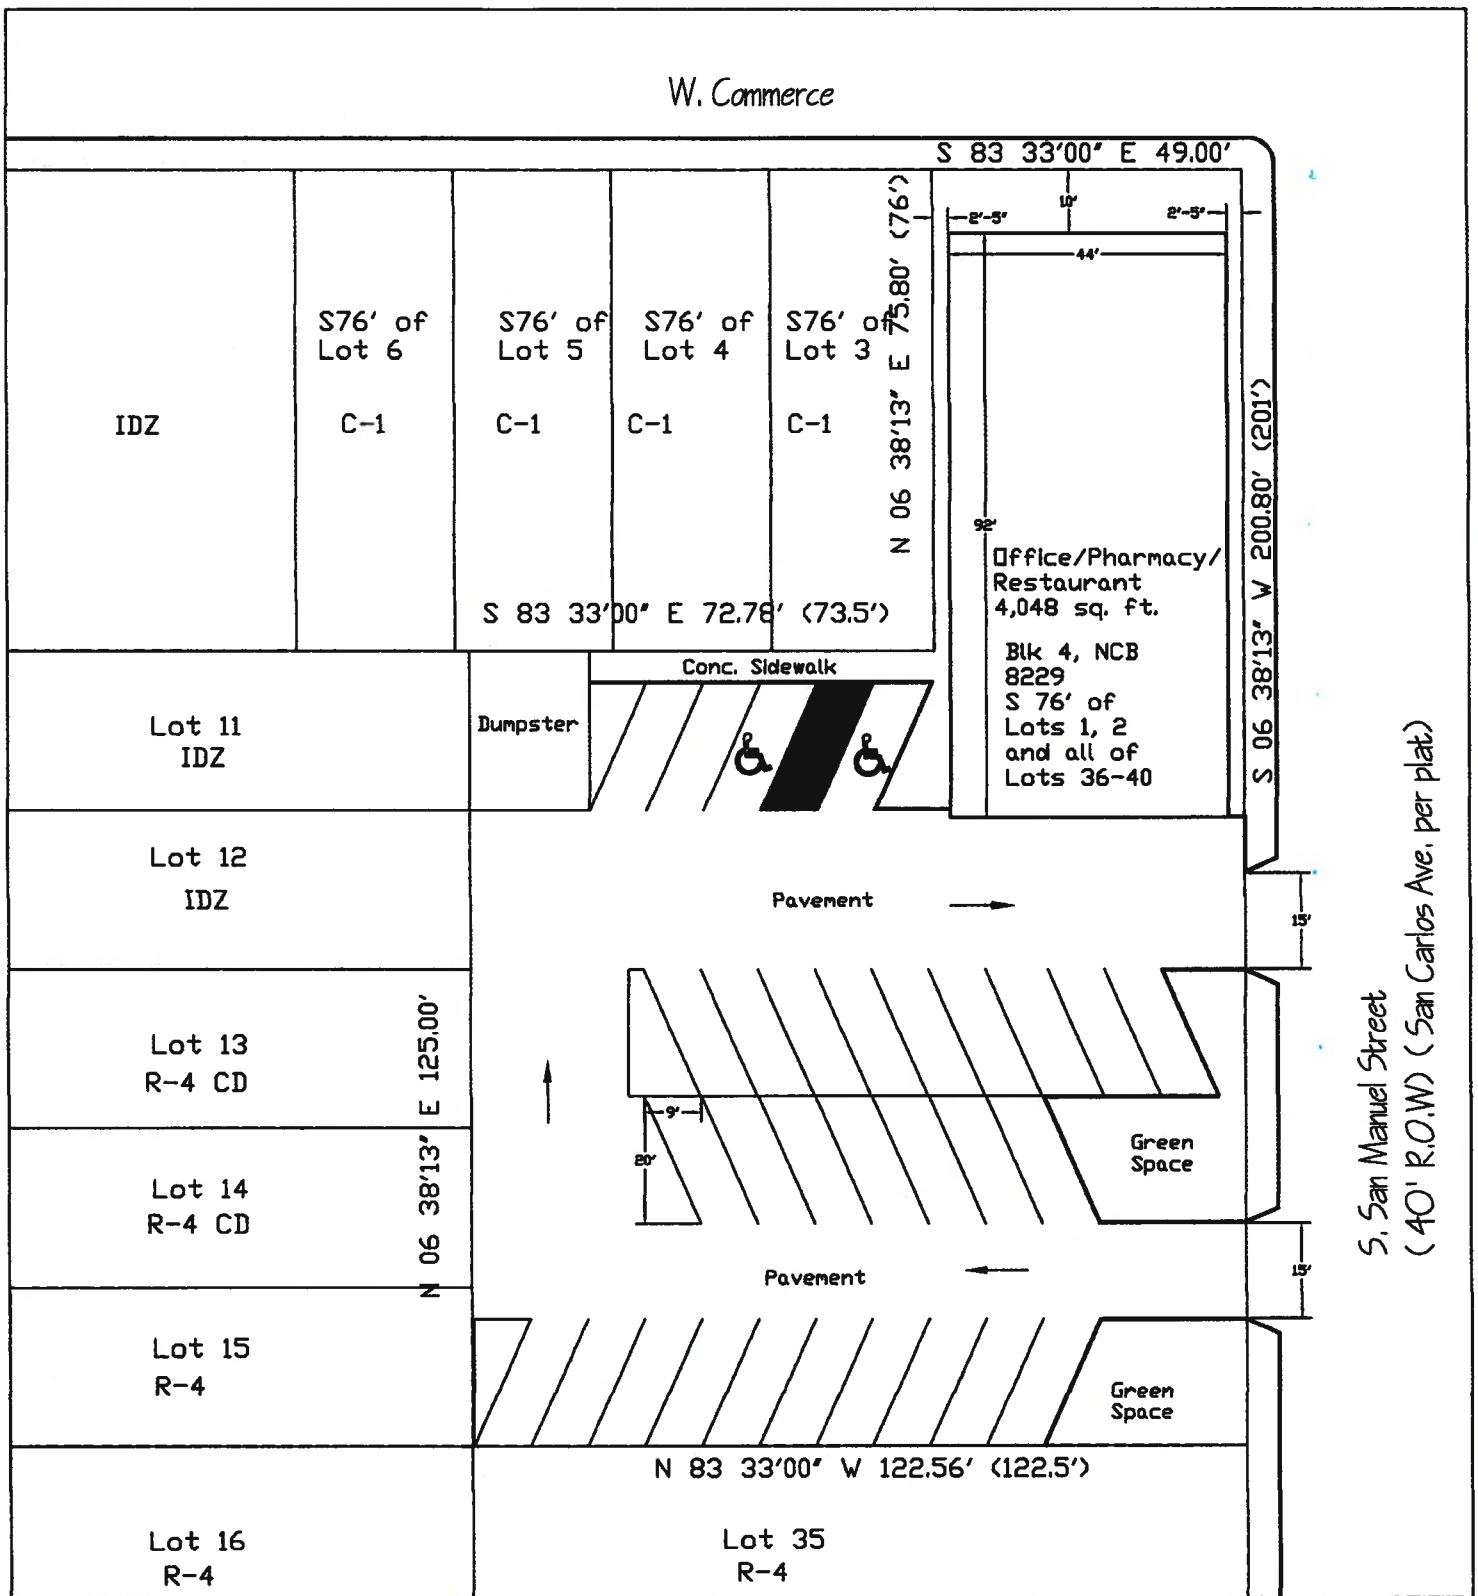

Site Plan

19,034 sq ft (0.437 acres) | Scale: 1"=30'-0"

Blk 4, NCB 8229

S 76' of
Lots 1, 2 and all of
Lots 36-40

Existing Zoning: R-4/C-1
Proposed Zoning: IDZ