

SITE PLAN

Z2017222 CD

Property Information:

Address: 2722 Leal St,
San Antonio, TX 78207

Legal Description: NCB 3641
BLK 42 LOT 1


Acreage: 0.2241

Existing Main House: 1,141 sqft
Existing Back House: 620 sqft

Current Zoning: R-6
Proposed Zoning: R-6 CD

Intended Use: Residential

I, Charles Barton O'Brien, Managing Member of SiriusOrion, LLC, the property owner, acknowledge that this site plan submitted for the purpose of rezoning this property is in accordance with all applicable provisions of the Unified Development Code. Additionally, I understand that City Council approval of a site plan in conjunction with a rezoning case does not relieve me from adherence to any/all City-adopted Codes at the time of plan submittal for building permits.

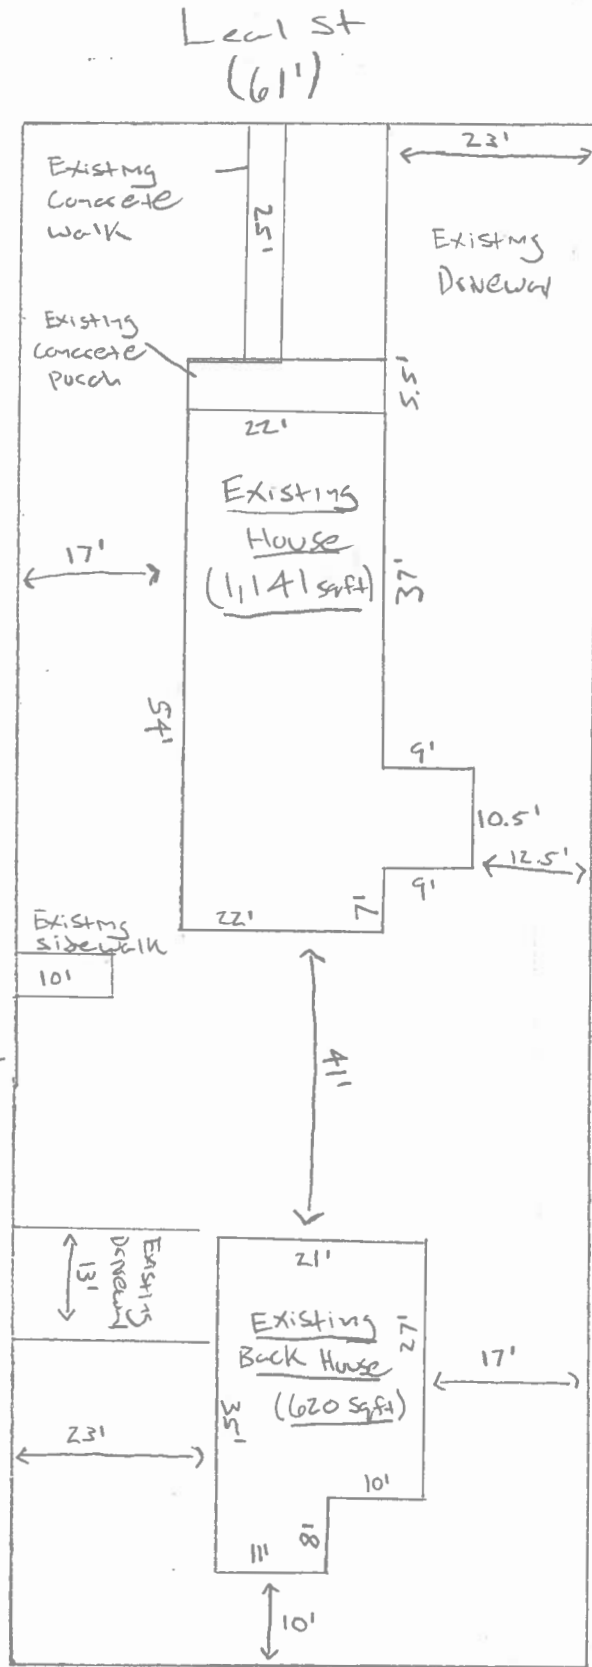

Scale:
1" = 20'