


22017251

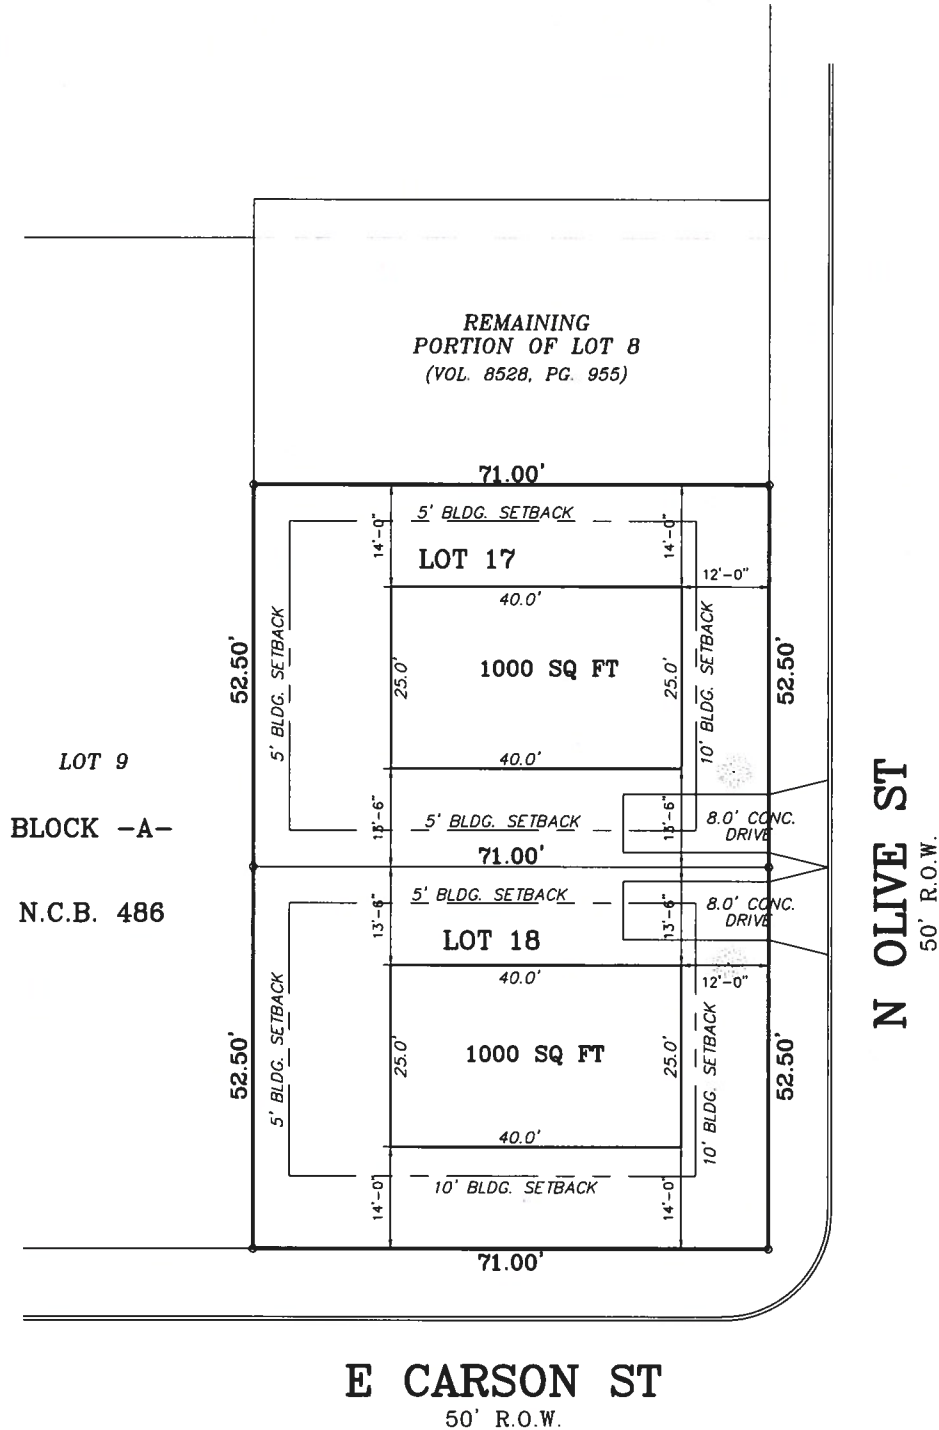

a 0.1711 acre site with two 1,000 square feet, two story, single family residential building footprints, for purposes of IDZ base zoning shall be considered two lots at 3,727.5 square feet each.

**PRELIMINARY
SITE PLAN**

DRAWN BY: JMG
SCALE: 1"=20'
DATE: 7-3-17

302 E CARSON
N 105 OF LOT 8, BLK. A, N.C.B. 486
VOLUME 18331, PAGE(S) 172
BEXAR COUNTY, TEXAS

**TST MANN
LLC**