


Z2018148 CD

LOOP 410

Note
CONDITIONAL USE
To ALLOW for
Paint and Body

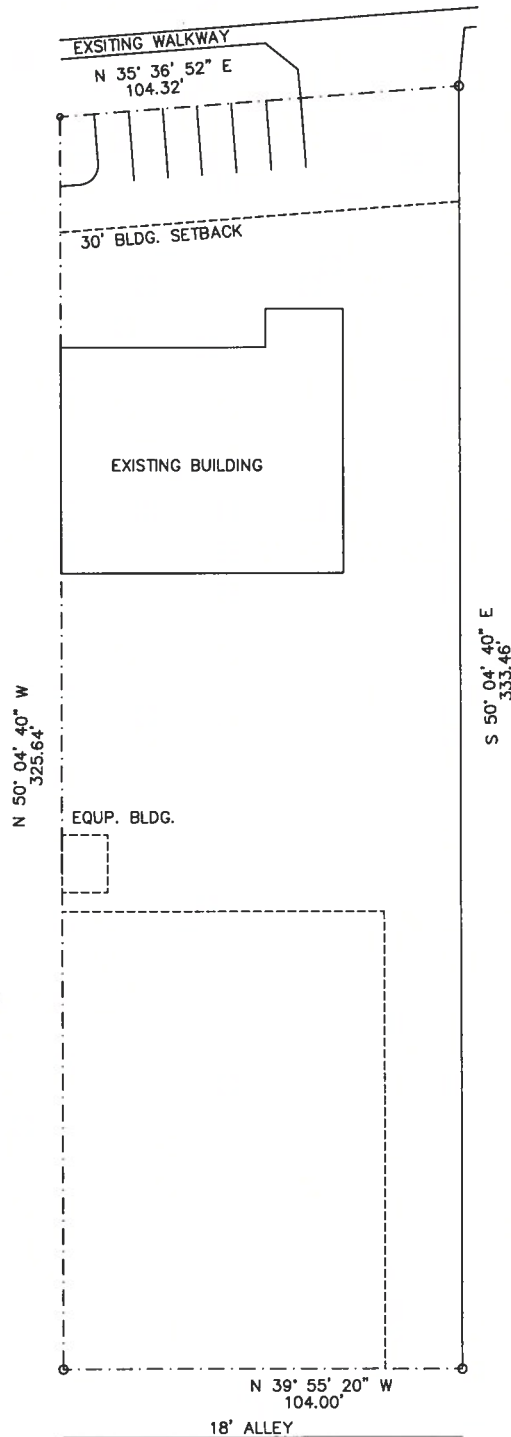

BEING A REPLATE OUT OF LOT 18, BLOCK 10, N.C.B. 15038,
THUNDERBIRD HILLS UNIT - 2, AS RECORDED IN VOLUME 4600,
CONSISTING OF 0.787 ACRES OF LAND, SAN ANTONIO, BEXAR
COUNTY, TEXAS.

SITE PLAN

SCALE: 1"=30'-0"

I Paula Lopez on behalf of Raul Lopez, Raul Lopez LLC and LCC Raul Lopez LLC, the property owner, acknowledge that this site plan submitted for the purpose of rezoning this property is in accordance with all applicable provisions of the Unified Development Code. Additionally, I understand that City Council approval of a site plan in conjunction with a rezoning case does not relieve me from adherence to any/all City adopted Codes at the time of plan submittal for building permits.

Paula A. Lopez

