

LOCATION MAP NOT TO SCALE

NOTES:

NO STRUCTURE, FENCES, WALLS OR OTHER OBSTRUCTIONS THAT IMPEDE NO STRUCTURE, FENCES, WALLS OR OTHER OBSTRUCTIONS THAT IMPEDE DRAINAGE SHALL BE PLACED WITHIN THE LIMITS OF THE DRAINAGE EASEMENTS SHOWN ON THIS PLAT. NO LANDSCAPING OR OTHER TYPE OF MODIFICATIONS WHICH ALTER THE CROSS-SECTIONS OF THE DRAINAGE EASEMENT, AS APPROVED SHALL BE ALLOWED WITHOUT THE APPROVAL OF THE DIRECTOR OF TCI/DIRECTOR OF PUBLIC WORKS. THE CITY OF SAN ANTONIO AND BEXAR COUNTY SHALL HAVE THE RIGHT TO INGRESS AND EGRESS OVER THE GRANTOR'S ADJACENT PROPERTY TO REMOVE ANY IMPEDING OBSTRUCTIONS PLACED WITHIN THE LIMITS OF SAID DRAINAGE EASEMENTS AND TO MAKE ANY MODIFICATIONS OR IMPROVEMENTS WITHIN SAID DRAINAGE EASEMENTS.

SHARED CROSS ACCESS NOTE:

OWNER SHALL PROVIDE SHARED COMMON CROSS ACCESS IN ACCORDANCE WITH UDC 35-506 (r)(3),

CLEAR VISION NOTE: ALL ACCESS DRIVEWAYS AND INTERSECTIONS SHALL BE PROVIDED WITH CLEAR VISION AREA IN ACCORDANCE WITH UDC 35-506(d)(5)

RESIDENTIAL FINISHED FLOOR ELEVATIONS MUST BE A MINIMUM OF EIGHT INCHES AND THE SAN ANTONIO FIRE DEPARTMENT FIRE MARSHAL. ABOVE FINISHED ADJACENT GRADE.

WASTEWATER EDU NOTE:

THE NUMBER OF WASTEWATER EQUIVALENT DWELLING UNITS (EDU'S) PAID FOR THIS SUBDIVISION PLAT ARE KEPT ON FILE AT THE SAN ANTONIO WATER SYSTEM UNDER THE PLAT NUMBER ISSUED BY DEVELOPMENT SERVICES

WATER AND/OR WASTEWATER IMPACT FEES WERE NOT PAID AT THE TIME OF PLATTING FOR THIS PLAT. ALL IMPACT FEES MUST BE PAID PRIOR TO WATER METER SET AND/OR WASTEWATER SERVICE CONNECTION.

IN AN EFFORT TO MEET THE CITY OF SAN ANTONIO'S FIRE FLOW REQUIREMENTS FOR THE PROPOSED RESIDENTIAL DEVELOPMENT, THE PUBLIC WATER MAIN SYSTEM HAS BEEN DESIGNED FOR A MINIMUM FIRE FLOW DEMAND OF 1,000 GPM AT 25 PSI RESIDUAL PRESSURE. THE FIRE FLOW REQUIREMENTS FOR INDIVIDUAL STRUCTURES WILL BE REVIEWED DURING THE BUILDING PERMIT PROCESS IN ACCORDANCE WITH THE PROCEDURES SET FORTH BY THE CITY OF SAN ANTONIO DIRECTOR OF DEVELOPMENT SERVICES

SAWS HIGH PRESSURE NOTE: A PORTION OF THE TRACT IS BELOW THE GROUND ELEVATION OF 745 FEET WHERE THE STATIC PRESSURE WILL NORMALLY EXCEED 80 PSI. AT ALL SUCH LOCATIONS, THE DEVELOPER OR BUILDER SHALL INSTALL AT EACH LOT, ON THE CUSTOMER'S SIDE OF THE METER, AN APPROVED TYPE PRESSURE REGULATOR IN CONFORMANCE WITH THE PLUMBING CODE OF THE CITY OF SAN ANTONIO.

1. THE CITY OF SAN ANTONIO AS PART OF ITS ELECTRIC AND GAS SYSTEM (CITY PUBLIC SERVICE BOARD) IS HEREBY DEDICATED THE EASEMENTS AND RIGHTS-OF-WAY FOR ELECTRIC AND GAS DISTRIBUTION AND SERVICE FACILITIES IN THE AREAS DESIGNATED ON THIS PLAT AS "ELECTRIC EASEMENT," "GAS EASEMENT", "ANCHOR EASEMENT," "SERVICE EASEMENT," "OVERHANG EASEMENT," "UTILITY EASEMENT" AND. "TRANSFORMER EASEMENT" FOR THE PURPOSE OF INSTALLING, CONSTRUCTING, RECONSTRUCTING, MAINTAINING, REMOVING, INSPECTING, PATROLLING, AND ERECTING POLES, HANGING OR BURYING WIRES, CABLES, CONDUITS, PIPELINES OR TRANSFORMERS, EACH WITH ITS NECESSARY APPURTENANCES; TOGETHER WITH THE RIGHT OF INGRESS AND EGGRESS OVER GRANTOR'S ADJACENT LAND. THE RIGHT TO RELOCATE SAID FACILITIES WITHIN SAID EASEMENT AND RIGHT—OF—WAY AREAS, AND THE RIGHT TO REMOVE FROM SAID LANDS ALL TREES OR PARTS THEREOF, OR OTHER OBSTRUCTIONS WHICH ENDANGER OR MAY INTERFERE WITH THE EFFICIENCY OF SAID LINES OR APPURTENCES THERETO. IT IS AGREED AND UNDERSTOOD THAT NO BUILDINGS, CONCRETE SLABS, OR WALLS WILL BE PLACED WITHIN SAID EASEMENT AREAS.

2. ANY CPS MONETARY LOSS RESULTING FROM MODIFICATIONS REQUIRED OF CPS EQUIPMENT, LOCATED WITHIN SAID EASEMENT, DUE TO GRADE CHANGES OR GROUND ELEVATION ALTERATIONS SHALL BE CHARGED TO THE PERSON OR PERSONS DEEMED RESPONSIBLE FOR SAID GRADE CHANGES OR GROUND ELEVATION

3. THIS PLAT DOES NOT AMEND, ALTER, RELEASE OR OTHERWISE AFFECT ANY EXISTING ELECTRIC, GAS, WATER, SEWER, DRAINAGE, TELEPHONE, CABLE EASEMENTS OR ANY OTHER EASEMENTS FOR UTILITIES UNLESS THE CHANGES TO SUCH EASEMENTS ARE DESCRIBED BELOW.

4. CONCRETE DRIVEWAY APPROACHES ARE ALLOWED WITHIN FIVE (5) FOOT WIDE ELECTRIC AND GAS EASEMENTS WHEN LOTS ARE SERVED ONLY BY REAR LOT UNDERGROUND ELECTRIC AND GAS FACILITIES.


5. ROOF OVERHANGS ARE ALLOWED WITHIN FIVE (5) FOOT WIDE ELECTRIC, GAS, TELEPHONE AND CABLE T.V. EASEMENTS WHEN ONLY UNDERGROUND ELECTRIC, GAS, TELEPHONE AND CABLE T.V. FACILITIES ARE PROPOSED OR EXISTING WITHIN THOSE FIVE (5) FOOT WIDE EASEMENTS.


PLAT I.D.: 170544

SUBDIVISION PLAT ESTABLISHING

HOUSTON STREET **DEVELOPMENT** (IDZ)

BEING A TOTAL OF 0.632 ACRES, INCLUSIVE OF 0.039 ACRES OF RIGHT-OF-WAY DEDICATION TO THE CITY OF SAN ANTONIO, TEXAS: ESTABLISHING LOTS 40-48, BLOCK 40, NEW CITY BLOCK 1372 OUT OF A TRACT OF LAND DESCRIBED IN VOLUME 18631, PAGE 922 OF THE OFFICIAL PUBLIC RECORDS OF BEXAR COUNTY, SITUATED WITHIN THE CORPORATE LIMITS OF THE CITY OF SAN ANTONIO, BEXAR COUNTY, TEXAS.

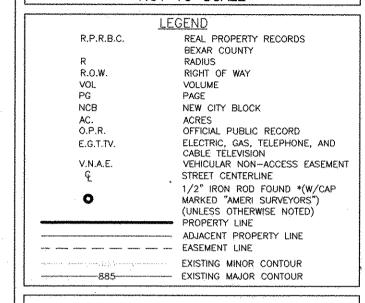

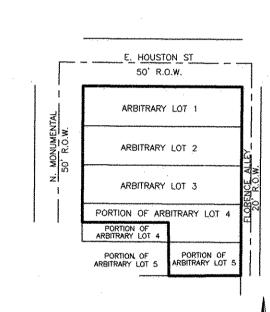

SCALE: 1"=100" SUBJECT AREA

BEING ARBITRARY LOTS 1-3, A PORTION OF ARBITRARY LOT 4 AND A PORTION OF ARBITRARY LOT 5, NEW CITY BLOCK 1372, RECORDED IN VOLUME 18631, PAGE 922 OF THE OFFICIAL PUBLIC RECORDS, BEXAR COUNTY, TEXAS.

SURVEY NOTES

1. $\mbegin{subarray}{llllllllllll} \mbox{1.} & \mbox{"} & \mbox{"DIAMETER IRON RODS WITH CAP MARKED "MBC ENGINEERS" SET AT ALL CORNERS UNLESS OTHERWISE NOTED.$

ABOVE FINISHED ADJACENT GRADE. 3. BEARINGS SHOWN HEREON ARE ARE REFERENCED TO THE TEXAS STATE PLANE COORDINATE SYSTEM - SOUTH CENTRAL ZONE (NAD

2. FINISHED FLOOR ELEVATIONS MUST BE A MINIMUM OF 8 INCHES

4. COORDINATES SHOWN HEREON ARE REFERENCED TO THE TEXAS STATE PLANE COORDINATE SYSTEM - SOUTH CENTRAL ZONE (NAD 83) (C.O.R.S.).

STATE OF TEXAS COUNTY OF BEXAR

83) (C.O.R.S.).

I HEREBY CERTIFY THAT THE ABOVE PLAT CONFORMS TO THE MINIMUM STANDARDS SET FORTH BY THE TEXAS BOARD OF PROFESSIONAL LAND SURVEYING ACCORDING TO AN ACTUAL SURVEY

ESSIONAL LAND SURVEYOR NO. 5578 MACINA, BOSE, COPELAND & ASSOC, INC.


(210) 545-1122 COUNTY OF BEXAR

JOSE VILLAGOMEZ, P.E.

TBPLS REG. FIRM #10011700


I HEREBY CERTIFY THAT PROPER ENGINEERING CONSIDERATION HAS BEEN GIVEN THIS PLAT TO THE MATTERS OF STREETS, LOTS, AND DRAINAGE LAYOUT. TO THE BEST OF MY KNOWLEDGE THIS PLAT CONFORMS TO ALL REQUIREMENTS OF THE UNIFIED DEVELOPMENT CODE, EXCEPT FOR THOSE VARIANCES GRANTED BY THE SAN ANTONIO PLANNING COMMISSION.

LICENSED PROFESSIONAL ENGINEER NO. 105199

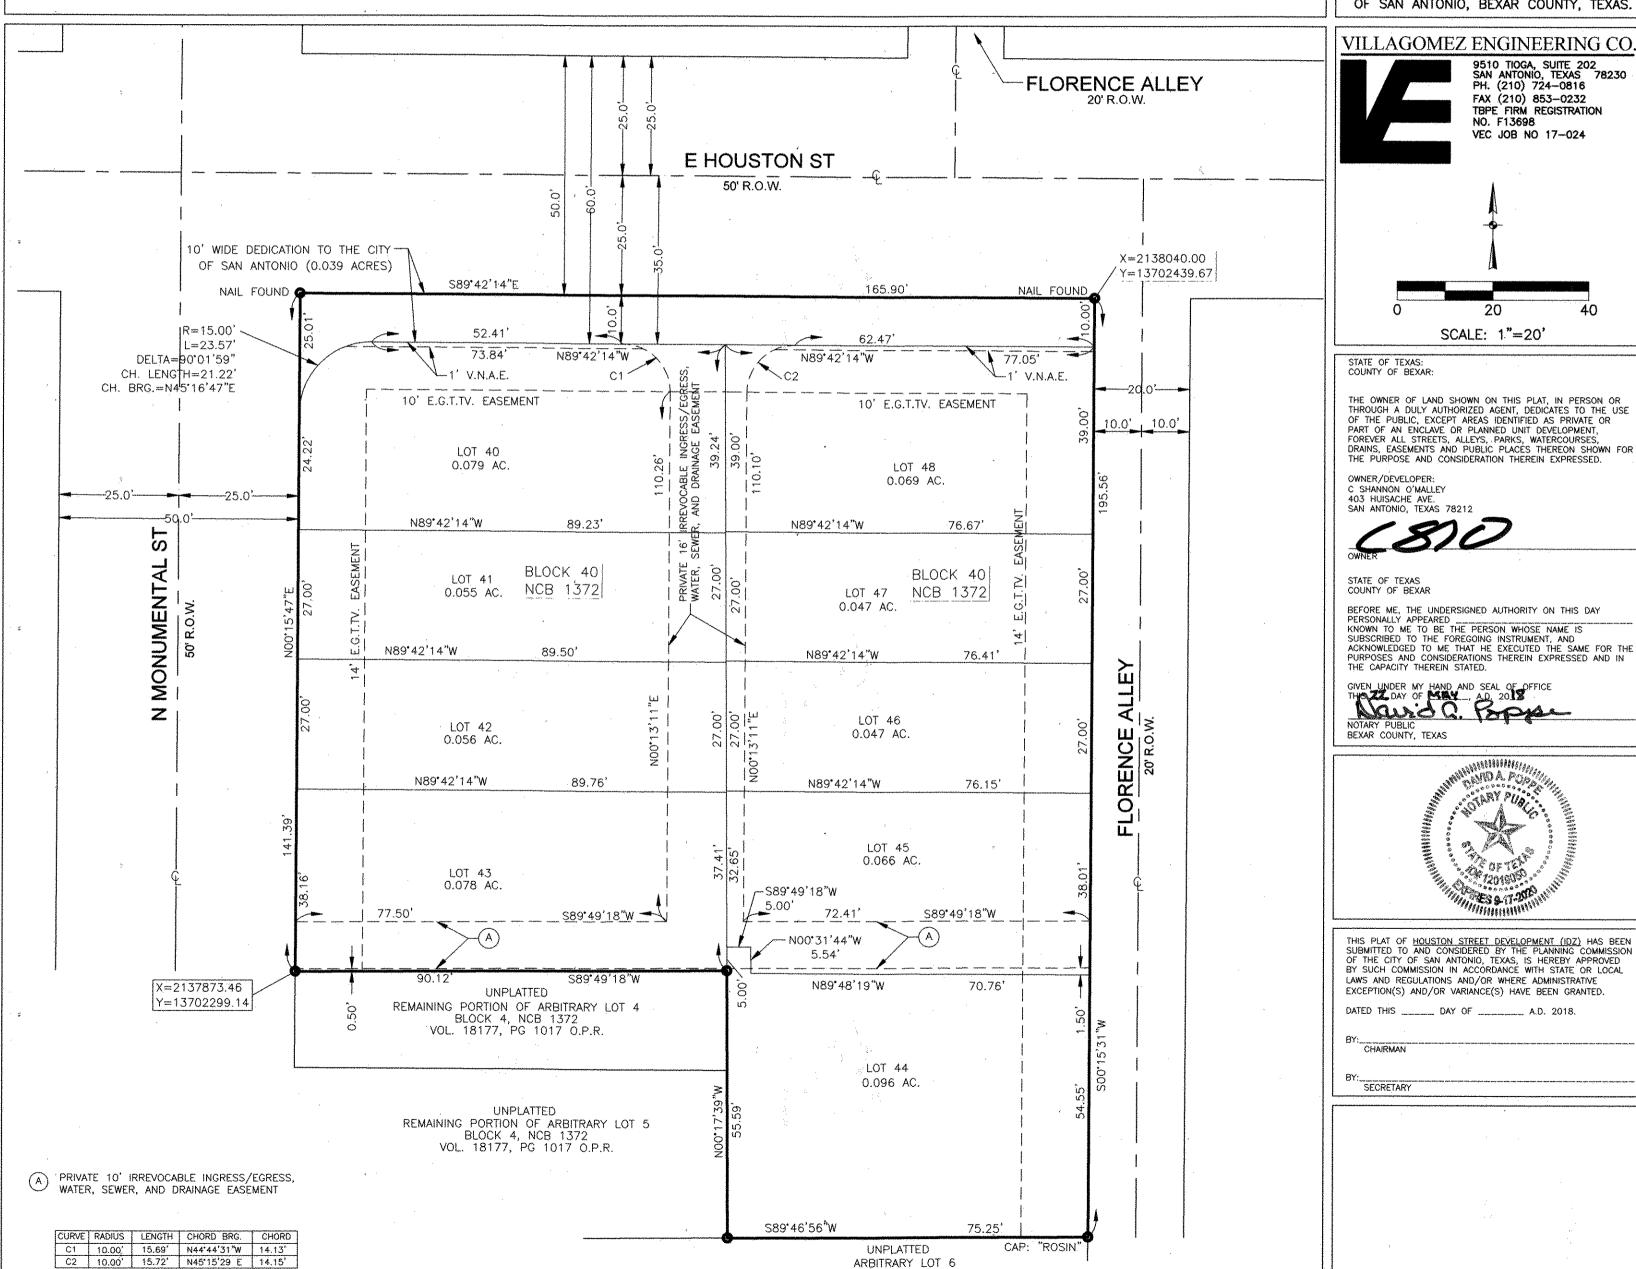

BLOCK 4, NCB 1372

VOL. 17970, PG 1582 O.P.R.

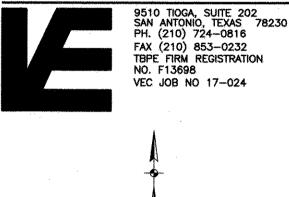

STATE OF TEXAS: COUNTY OF BEXAR:

THE OWNER OF LAND SHOWN ON THIS PLAT, IN PERSON OR THROUGH A DULY AUTHORIZED AGENT, DEDICATES TO THE USE OF THE PUBLIC, EXCEPT AREAS IDENTIFIED AS PRIVATE OR FOREVER ALL STREETS, ALLEYS, PARKS, WATERCOURSES, DRAINS, EASEMENTS AND PUBLIC PLACES THEREON SHOWN FOR THE PURPOSE AND CONSIDERATION THEREIN EXPRESSED.


SCALE: 1"=20'

OWNER/DEVELOPER: C SHANNON O'MALLEY 403 HUISACHE AVE. SAN ANTONIO, TEXAS 78212

BEFORE ME, THE UNDERSIGNED AUTHORITY ON THIS DAY PERSONALLY APPEARED

KNOWN TO ME TO BE THE PERSON WHOSE NAME IS
SUBSCRIBED TO THE FOREGOING INSTRUMENT, AND
ACKNOWLEDGED TO ME THAT HE EXECUTED THE SAME FOR THE PURPOSES AND CONSIDERATIONS THEREIN EXPRESSED AND IN THE CAPACITY THEREIN STATED.

GIVEN UNDER MY HAND AND SEAL OF OFFICE THOSE DAY OF MINE , A.D. 2018 BEXAR COUNTY, TEXAS

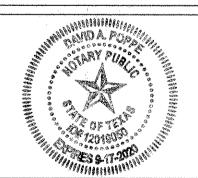

THIS PLAT OF HOUSION STREET DEVELOPMENT (IDZ) HAS BEEN	
SUBMITTED TO AND CONSIDERED BY THE PLANNING COMMISSION	
OF THE CITY OF SAN ANTONIO, TEXAS, IS HEREBY APPROVED	
BY SUCH COMMISSION IN ACCORDANCE WITH STATE OR LOCAL	
LAWS AND REGULATIONS AND/OR WHERE ADMINISTRATIVE	
EXCEPTION(S) AND/OR VARIANCE(S) HAVE BEEN GRANTED.	
DATED THIS DAY OF A.D. 2018.	

-	pv.
	CHAIRMAN
	BY:

ŧ	SECRETARY	
	 	~

PAGE 1 OF

