

HISTORIC AND DESIGN REVIEW COMMISSION

November 07, 2018

HDRC CASE NO: 2018-208
ADDRESS: 802 NOLAN
LEGAL DESCRIPTION: NCB 563 BLK 7 LOT W102.6 FT OF 1 AT 802 NOLAN
ZONING: R-6, H
CITY COUNCIL DIST.: 2
DISTRICT: Dignowity Hill Historic District
APPLICANT: Jenny Hernandez
OWNER: Mike O'Neal
TYPE OF WORK: Construction of a single family, residential structure
APPLICATION RECEIVED: October 16, 2018
60-DAY REVIEW: December 15, 2018

REQUEST:

The applicant is requesting a Certificate of Appropriateness for approval to construct a single family, residential structure on the vacant lot at 802 Nolan Street, in the Dignowity Hill Historic District. The proposed new construction is to feature one story in height and a detached garage.

APPLICABLE CITATIONS:

Historic Design Guidelines, Chapter 4, Guidelines for New Construction

1. Building and Entrance Orientation

A. FAÇADE ORIENTATION

i. Setbacks—Align front facades of new buildings with front facades of adjacent buildings where a consistent setback has been established along the street frontage. Use the median setback of buildings along the street frontage where a variety of setbacks exist. Refer to UDC Article 3, Division 2. Base Zoning Districts for applicable setback requirements.

ii. Orientation—Orient the front façade of new buildings to be consistent with the predominant orientation of historic buildings along the street frontage.

B. ENTRANCES

i. Orientation—Orient primary building entrances, porches, and landings to be consistent with those historically found along the street frontage. Typically, historic building entrances are oriented towards the primary street.

2. Building Massing and Form

A. SCALE AND MASS

i. Similar height and scale—Design new construction so that its height and overall scale are consistent with nearby historic buildings. In residential districts, the height and scale of new construction should not exceed that of the majority of historic buildings by more than one-story. In commercial districts, building height shall conform to the established pattern. If there is no more than a 50% variation in the scale of buildings on the adjacent block faces, then the height of the new building shall not exceed the tallest building on the adjacent block face by more than 10%.

ii. Transitions—Utilize step-downs in building height, wall-plane offsets, and other variations in building massing to provide a visual transition when the height of new construction exceeds that of adjacent historic buildings by more than one-half story.

iii. Foundation and floor heights—Align foundation and floor-to-floor heights (including porches and balconies) within one foot of floor-to-floor heights on adjacent historic structures.

B. ROOF FORM

i. Similar roof forms—Incorporate roof forms—pitch, overhangs, and orientation—that are consistent with those predominantly found on the block. Roof forms on residential building types are typically sloped, while roof forms on

nonresidential

building types are more typically flat and screened by an ornamental parapet wall.

ii. Façade configuration—The primary façade of new commercial buildings should be in keeping with established patterns. Maintaining horizontal elements within adjacent cap, middle, and base precedents will establish a consistent street wall through the alignment of horizontal parts. Avoid blank walls, particularly on elevations visible from the street. No new façade should exceed 40 linear feet without being penetrated by windows, entryways, or other defined bays.

D. LOT COVERAGE

i. Building to lot ratio—New construction should be consistent with adjacent historic buildings in terms of the building to lot ratio. Limit the building footprint for new construction to no more than 50 percent of the total lot area, unless adjacent historic buildings establish a precedent with a greater building to lot ratio.

3. Materials and Textures

A. NEW MATERIALS

i. Complementary materials—Use materials that complement the type, color, and texture of materials traditionally found in the district. Materials should not be so dissimilar as to distract from the historic interpretation of the district. For example, corrugated metal siding would not be appropriate for a new structure in a district comprised of homes with wood siding.

ii. Alternative use of traditional materials—Consider using traditional materials, such as wood siding, in a new way to provide visual interest in new construction while still ensuring compatibility.

iii. Roof materials—Select roof materials that are similar in terms of form, color, and texture to traditionally used in the district.

iv. Metal roofs—Construct new metal roofs in a similar fashion as historic metal roofs. Refer to the Guidelines for Alterations and Maintenance section for additional specifications regarding metal roofs.

v. Imitation or synthetic materials—Do not use vinyl siding, plastic, or corrugated metal sheeting. Contemporary materials not traditionally used in the district, such as brick or simulated stone veneer and Hardie Board or other fiberboard siding, may be appropriate for new construction in some locations as long as new materials are visually similar to the traditional material in dimension, finish, and texture. EIFS is not recommended as a substitute for actual stucco.

4. Architectural Details

A. GENERAL

i. Historic context—Design new buildings to reflect their time while respecting the historic context. While new construction should not attempt to mirror or replicate historic features, new structures should not be so dissimilar as to distract from or diminish the historic interpretation of the district.

ii. Architectural details—Incorporate architectural details that are in keeping with the predominant architectural style along the block face or within the district when one exists. Details should be simple in design and should complement, but not visually compete with, the character of the adjacent historic structures or other historic structures within the district. Architectural details that are more ornate or elaborate than those found within the district are inappropriate.

iii. Contemporary interpretations—Consider integrating contemporary interpretations of traditional designs and details for new construction. Use of contemporary window moldings and door surroundings, for example, can provide visual interest while helping to convey the fact that the structure is new. Modern materials should be implemented in a way that does not distract from the historic structure.

5. Garages and Outbuildings

A. DESIGN AND CHARACTER

v. Garage doors—Incorporate garage doors with similar proportions and materials as those traditionally found in the district.

6. Mechanical Equipment and Roof Appurtenances

A. LOCATION AND SITING

- i. Visibility*—Do not locate utility boxes, air conditioners, rooftop mechanical equipment, skylights, satellite dishes, and other roof appurtenances on primary facades, front-facing roof slopes, in front yards, or in other locations that are clearly visible from the public right-of-way.
- ii. Service Areas*—Locate service areas towards the rear of the site to minimize visibility from the public right-of-way.

B. SCREENING

- i. Building-mounted equipment*—Paint devices mounted on secondary facades and other exposed hardware, frames, and piping to match the color scheme of the primary structure or screen them with landscaping.
 - ii. Freestanding equipment*—Screen service areas, air conditioning units, and other mechanical equipment from public view using a fence, hedge, or other enclosure.
 - iii. Roof-mounted equipment*—Screen and set back devices mounted on the roof to avoid view from public right-of-way.
- Historic Design Guidelines, Chapter 5, Guidelines for Site Elements

B. NEW FENCES AND WALLS

- i. Design*—New fences and walls should appear similar to those used historically within the district in terms of their scale, transparency, and character. Design of fence should respond to the design and materials of the house or main structure.
- ii. Location*—Avoid installing a fence or wall in a location where one did not historically exist, particularly within the front yard. The appropriateness of a front yard fence or wall is dependent on conditions within a specific historic district. New front yard fences or wall should not be introduced within historic districts that have not historically had them.
- iii. Height*—Limit the height of new fences and walls within the front yard to a maximum of four feet. The appropriateness of a front yard fence is dependent on conditions within a specific historic district. New front yard fences should not be introduced within historic districts that have not historically had them. If a taller fence or wall existed historically, additional height may be considered. The height of a new retaining wall should not exceed the height of the slope it retains.
- iv. Prohibited materials*—Do not use exposed concrete masonry units (CMU), Keystone or similar interlocking retaining wall systems, concrete block, vinyl fencing, or chain link fencing.
- v. Appropriate materials*—Construct new fences or walls of materials similar to fence materials historically used in the district. Select materials that are similar in scale, texture, color, and form as those historically used in the district, and that are compatible with the main structure. Screening incompatible uses—Review alternative fence heights and materials for appropriateness where residential properties are adjacent to commercial or other potentially incompatible uses.

3. Landscape Design

A. PLANTINGS

- i. Historic Gardens*—Maintain front yard gardens when appropriate within a specific historic district.
- ii. Historic Lawns*—Do not fully remove and replace traditional lawn areas with impervious hardscape. Limit the removal of lawn areas to mulched planting beds or pervious hardscapes in locations where they would historically be found, such as along fences, walkways, or drives. Low-growing plantings should be used in historic lawn areas; invasive or large-scale species should be avoided. Historic lawn areas should never be reduced by more than 50%.
- iii. Native xeric plant materials*—Select native and/or xeric plants that thrive in local conditions and reduce watering usage. See UDC Appendix E: San Antonio Recommended Plant List—All Suited to Xeriscape Planting Methods, for a list of appropriate materials and planting methods. Select plant materials with a similar character, growth habit, and light requirements as those being replaced.
- iv. Plant palettes*—If a varied plant palette is used, incorporate species of taller heights, such informal elements should be restrained to small areas of the front yard or to the rear or side yard so as not to obstruct views of or otherwise distract from the historic structure.
- v. Maintenance*—Maintain existing landscape features. Do not introduce landscape elements that will obscure the historic structure or are located as to retain moisture on walls or foundations (e.g., dense foundation plantings or vines) or as to cause damage.

B. ROCKS OR HARDSCAPE

- i. Impervious surfaces*—Do not introduce large pavers, asphalt, or other impervious surfaces where they were not

historically located.

ii. Pervious and semi-pervious surfaces—New pervious hardscapes should be limited to areas that are not highly visible, and should not be used as wholesale replacement for plantings. If used, small plantings should be incorporated into the design.

iii. Rock mulch and gravel - Do not use rock mulch or gravel as a wholesale replacement for lawn area. If used, plantings should be incorporated into the design.

D. TREES

i. Preservation—Preserve and protect from damage existing mature trees and heritage trees. See UDC Section 35-523 (Tree Preservation) for specific requirements.

ii. New Trees – Select new trees based on site conditions. Avoid planting new trees in locations that could potentially cause damage to a historic structure or other historic elements. Species selection and planting procedure should be done in accordance with guidance from the City Arborist.

5. Sidewalks, Walkways, Driveways, and Curbing

A. SIDEWALKS AND WALKWAYS

i. Maintenance—Repair minor cracking, settling, or jamming along sidewalks to prevent uneven surfaces. Retain and repair historic sidewalk and walkway paving materials—often brick or concrete—in place.

ii. Replacement materials—Replace those portions of sidewalks or walkways that are deteriorated beyond repair. Every effort should be made to match existing sidewalk color and material.

iii. Width and alignment—Follow the historic alignment, configuration, and width of sidewalks and walkways. Alter the historic width or alignment only where absolutely necessary to accommodate the preservation of a significant tree.

iv. Stamped concrete—Preserve stamped street names, business insignias, or other historic elements of sidewalks and walkways when replacement is necessary.

v. ADA compliance—Limit removal of historic sidewalk materials to the immediate intersection when ramps are added to address ADA requirements.

B. DRIVEWAYS

i. Driveway configuration—Retain and repair in place historic driveway configurations, such as ribbon drives. Incorporate a similar driveway configuration—materials, width, and design—to that historically found on the site. Historic driveways are typically no wider than 10 feet. Pervious paving surfaces may be considered where replacement is necessary to increase stormwater infiltration.

ii. Curb cuts and ramps—Maintain the width and configuration of original curb cuts when replacing historic driveways. Avoid introducing new curb cuts where not historically found.

7. Off-Street Parking

A. LOCATION

i. Preferred location—Place parking areas for non-residential and mixed-use structures at the rear of the site, behind primary structures to hide them from the public right-of-way. On corner lots, place parking areas behind the primary structure and set them back as far as possible from the side streets. Parking areas to the side of the primary structure are acceptable when location behind the structure is not feasible. See UDC Section 35-310 for district-specific standards.

ii. Front—Do not add off-street parking areas within the front yard setback as to not disrupt the continuity of the streetscape.

iii. Access—Design off-street parking areas to be accessed from alleys or secondary streets rather than from principal streets whenever possible.

B. DESIGN

i. Screening—Screen off-street parking areas with a landscape buffer, wall, or ornamental fence two to four feet high—or a combination of these methods. Landscape buffers are preferred due to their ability to absorb carbon dioxide. See UDC Section 35-510 for buffer requirements.

- ii. Materials*—Use permeable parking surfaces when possible to reduce run-off and flooding. See UDC Section 35-526(j) for specific standards.
- iii. Parking structures*—Design new parking structures to be similar in scale, materials, and rhythm of the surrounding historic district when new parking structures are necessary.

FINDINGS:

- a. The applicant is requesting a Certificate of Appropriateness for approval to construct a single family, residential structure on the vacant lot at 802 Nolan Street, in the Dignowity Hill Historic District. The proposed new construction is to feature one story in height and a detached garage.
- b. CONCEPTUAL APPROVAL – Conceptual approval was issued by the Historic and Design Review Commission on May 16, 2018, with the following stipulations:
 - i. That the applicant ensure that a setback is proposed that is deeper than that of the neighboring historic structures on the block.
 - ii. That the applicant ensure that a foundation height of at least one (1) foot is used.
 - iii. That the applicant add additional fenestration to locations currently featuring blank walls.
 - iv. That the applicant eliminate transom windows above full height windows. **The applicant has eliminated the proposed transom windows.**
 - v. That sidelites be added to the proposed double door on the N Olive elevation and that the proposed transom windows do not feature divided lites. **Updated elevations have been submitted to reflect this change.**
 - vi. That the proposed aluminum clad wood windows feature dark colors and a minimum of two inches in depth between the front face of the window trim and the front face of the top window sash. This must be accomplished by recessing the window sufficiently within the opening or with the installation of additional window trim to add thickness. Window trim must feature traditional dimensions and an architecturally appropriate sill detail. Window track components must be painted to match the window trim or concealed by a wood window screen set within the opening. Additionally, staff finds that a one over one window would be most appropriate for the Dignowity Hill Historic District.
 - vii. That the proposed driveway be separated into ribbon strips to prevent a continuous concrete slab from being installed. **The applicant has updated the site plan to include ribbon strips.**
 - viii. That the rear garage feature metal or wood doors.
- c. SETBACKS & ORIENTATION – According to the Guidelines for New Construction, the front facades of new buildings are to align with front facades of adjacent buildings where a consistent setback has been established along the street frontage. Additionally, the orientation of new construction should be consistent with the historic examples found on the block. The applicant has noted a setback of twenty (20) feet from the front property line; however, the applicant has not specified the setback from the street. The applicant should ensure that a setback that is greater than those found historically on the block are used for Nolan Street. The applicant should ensure that the proposed garage is behind the front façade wall plane of the neighboring house found on N Olive.
- d. ENTRANCES – According to the Guidelines for New Construction 1.B.i., primary building entrances should be oriented towards the primary street. The proposed entrance is appropriate and consistent with the Guidelines.
- e. FOUNDATION & FLOOR HEIGHTS – According to the Guidelines for New Construction 2.A.iii., foundation and floor height should be aligned within one (1) foot of neighboring structure's foundation and floor heights. The applicant has not specified foundation heights at this time. The applicant is responsible for complying with the Guidelines.
- f. ROOF FORM – The applicant has proposed roof forms that include both gabled and hipped roofs as well as shed porch roofs. Generally, the proposed roof forms are appropriate and found historically throughout the Dignowity Hill Historic District.
- g. WINDOW & DOOR OPENINGS – Per the Guidelines for New Construction 2.C.i., window and door openings with similar proportions of wall to window space as typical with nearby historic facades should be incorporated into new construction. Generally, the applicant has proposed window and door openings that are consistent with the Guidelines in regards to locations and profiles. The applicant has also added fenestration into the bedrooms as previously stipulated. Staff finds that windows should be incorporated into the west façade (kitchen space).
- h. MATERIALS – The applicant has proposed materials that include composite siding, a metal roof and aluminum

clad wood windows. Staff finds that the composite siding should feature a smooth finish and a four (4) inches exposure. Additionally, the proposed roof should feature panels that are 18 to 21 inches in width, seams that are 1 to 2 inches in height, a crimped ridge seam and a standard galvalume finish. A low profile ridge cap may be considered if submitted to staff for review.

- i. **WINDOW MATERIALS** – The applicant has proposed Pella aluminum clad wood windows. Staff finds the proposed windows to be appropriate. White manufacturer's color is not allowed, and color selection must be presented to staff. There should be a minimum of two inches in depth between the front face of the window trim and the front face of the top window sash. This must be accomplished by recessing the window sufficiently within the opening or with the installation of additional window trim to add thickness. Window trim must feature traditional dimensions and an architecturally appropriate sill detail. Window track components must be painted to match the window trim or concealed by a wood window screen set within the opening. Additionally, staff finds that a one over one window would be most appropriate for the Dignowity Hill Historic District.
- j. **PORCH DESIGN** – The applicant has proposed a wraparound porch to intersect a protruding front bay with a gabled roof on the front façade and to span the entire length of the side façade, terminating at a covered patio. The applicant has proposed for the porch roof to feature a shed roof with an 8:12 roof pitch. Additionally, the applicant has proposed eight inch square porch columns with capital and base trim. Generally, staff finds the proposed porch design to be appropriate. At this time, the applicant has not provided staff with a detailed column design.
- k. **ARCHITECTURAL DETAILS** – Generally, the applicant has proposed an overall form that is complementary of Folk Victorian structures found throughout the district.
- l. **REAR GARAGE** – At the rear of the proposed new construction, the applicant has proposed to construct a two car, detached garage. Generally, the proposed footprint and form of the garage is appropriate.
- m. **DRIVEWAY** – The applicant has proposed a driveway to feature two sets of ribbon strips. The total width of each driveway is approximately nine (9) feet. This is consistent with the Guidelines.


RECOMMENDATION:

Staff recommends approval based on findings a through m with the following stipulations. Updated construction documents should be submitted to staff that note compliance with each stipulation prior to the issuance of a Certificate of Appropriateness.

- i. That a setback be utilized that is greater than or equal to those found historically on the block, on Nolan. The proposed garage should feature a setback that is greater than the adjacent historic structure on N Olive.
- ii. That the applicant ensure that a foundation height of at least one (1) foot is used as noted in finding e.
- iii. That the applicant add additional fenestration to locations currently featuring blank walls, specifically the kitchen on the west elevation beneath the wraparound porch.
- iv. That the proposed aluminum clad wood windows feature dark colors and a minimum of two inches in depth between the front face of the window trim and the front face of the top window sash. This must be accomplished by recessing the window sufficiently within the opening or with the installation of additional window trim to add thickness. Window trim must feature traditional dimensions and an architecturally appropriate sill detail. Window track components must be painted to match the window trim or concealed by a wood window screen set within the opening. Additionally, staff finds that a one over one window would be most appropriate for the Dignowity Hill Historic District.
- v. That the rear garage feature metal or wood doors.

CASE MANAGER:

Edward Hall

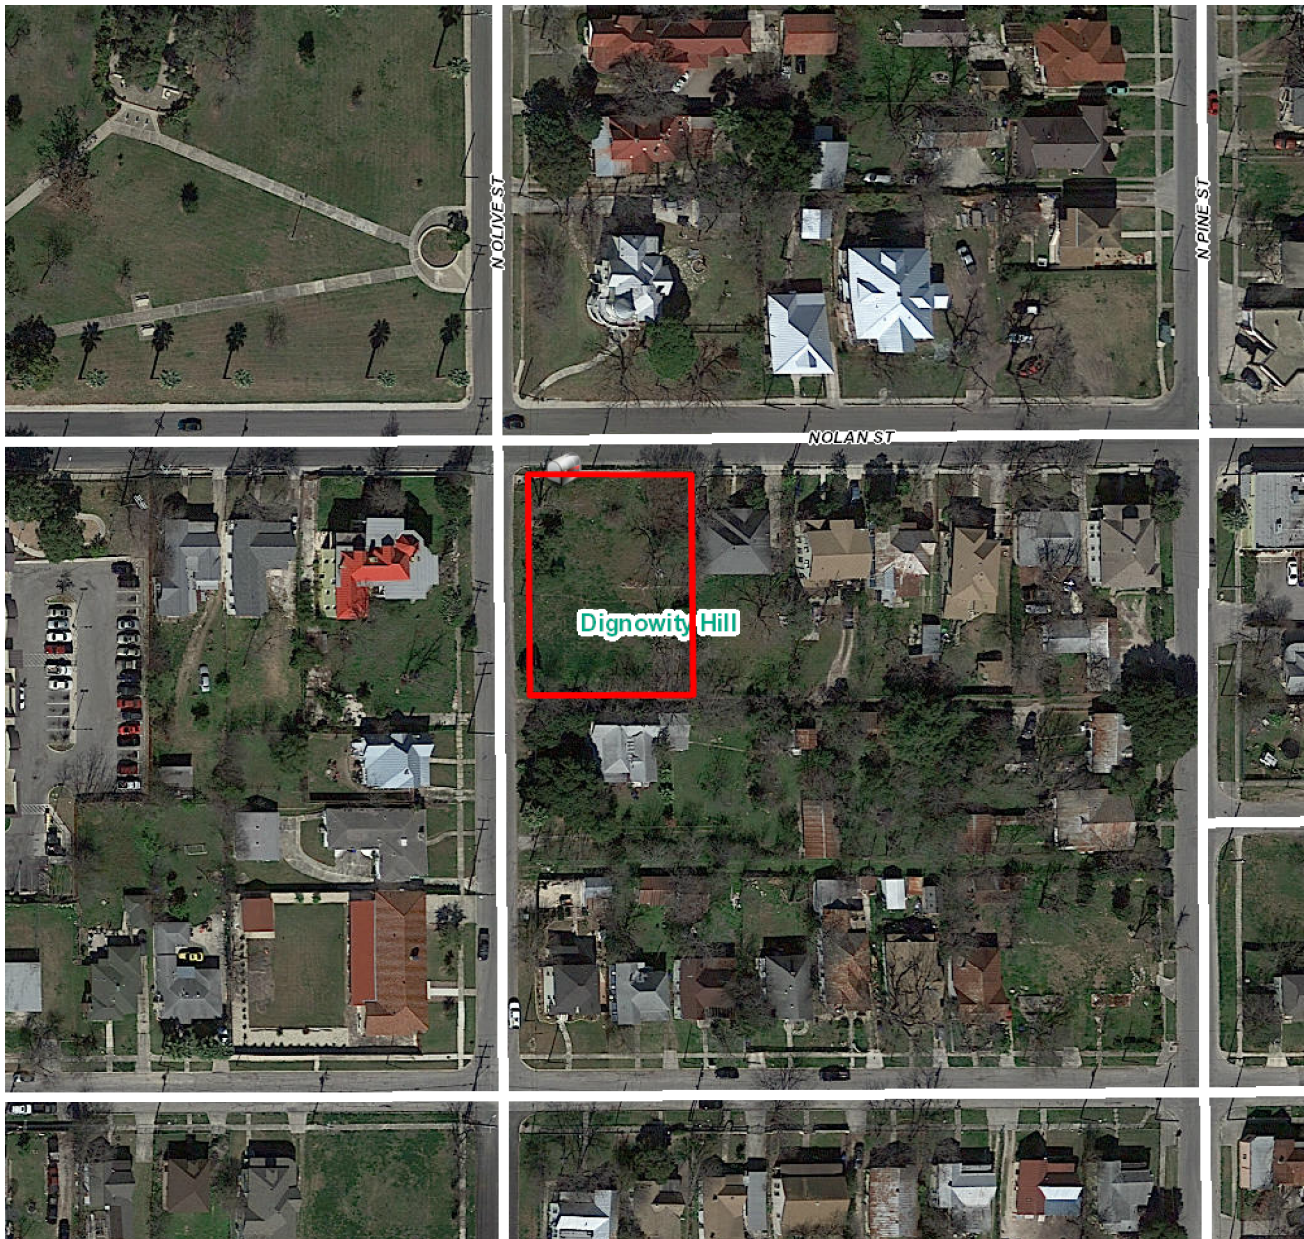

Flex Viewer

Powered by ArcGIS Server

Printed: Oct 30, 2018

The City of San Antonio does not guarantee the accuracy, adequacy, completeness or usefulness of any information. The City does not warrant the completeness, timeliness, or positional, thematic, and attribute accuracy of the GIS data. The GIS data, cartographic products, and associated applications are not legal representations of the depicted data. Information shown on these maps is derived from public records that are constantly undergoing revision. Under no circumstances should GIS-derived products be used for final design purposes. The City provides this information on an "as is" basis without warranty of any kind, express or implied, including but not limited to warranties of merchantability or fitness for a particular purpose, and assumes no responsibility for anyone's use of the information.






802 Nolan St

Dawson St

N Olive

THE O'NEAL RESIDENCE
WEST 102.6' OF LOT 1, BLOCK 7, NCB 563,
802 NOLAN ST.
SAN ANTONIO, TEXAS

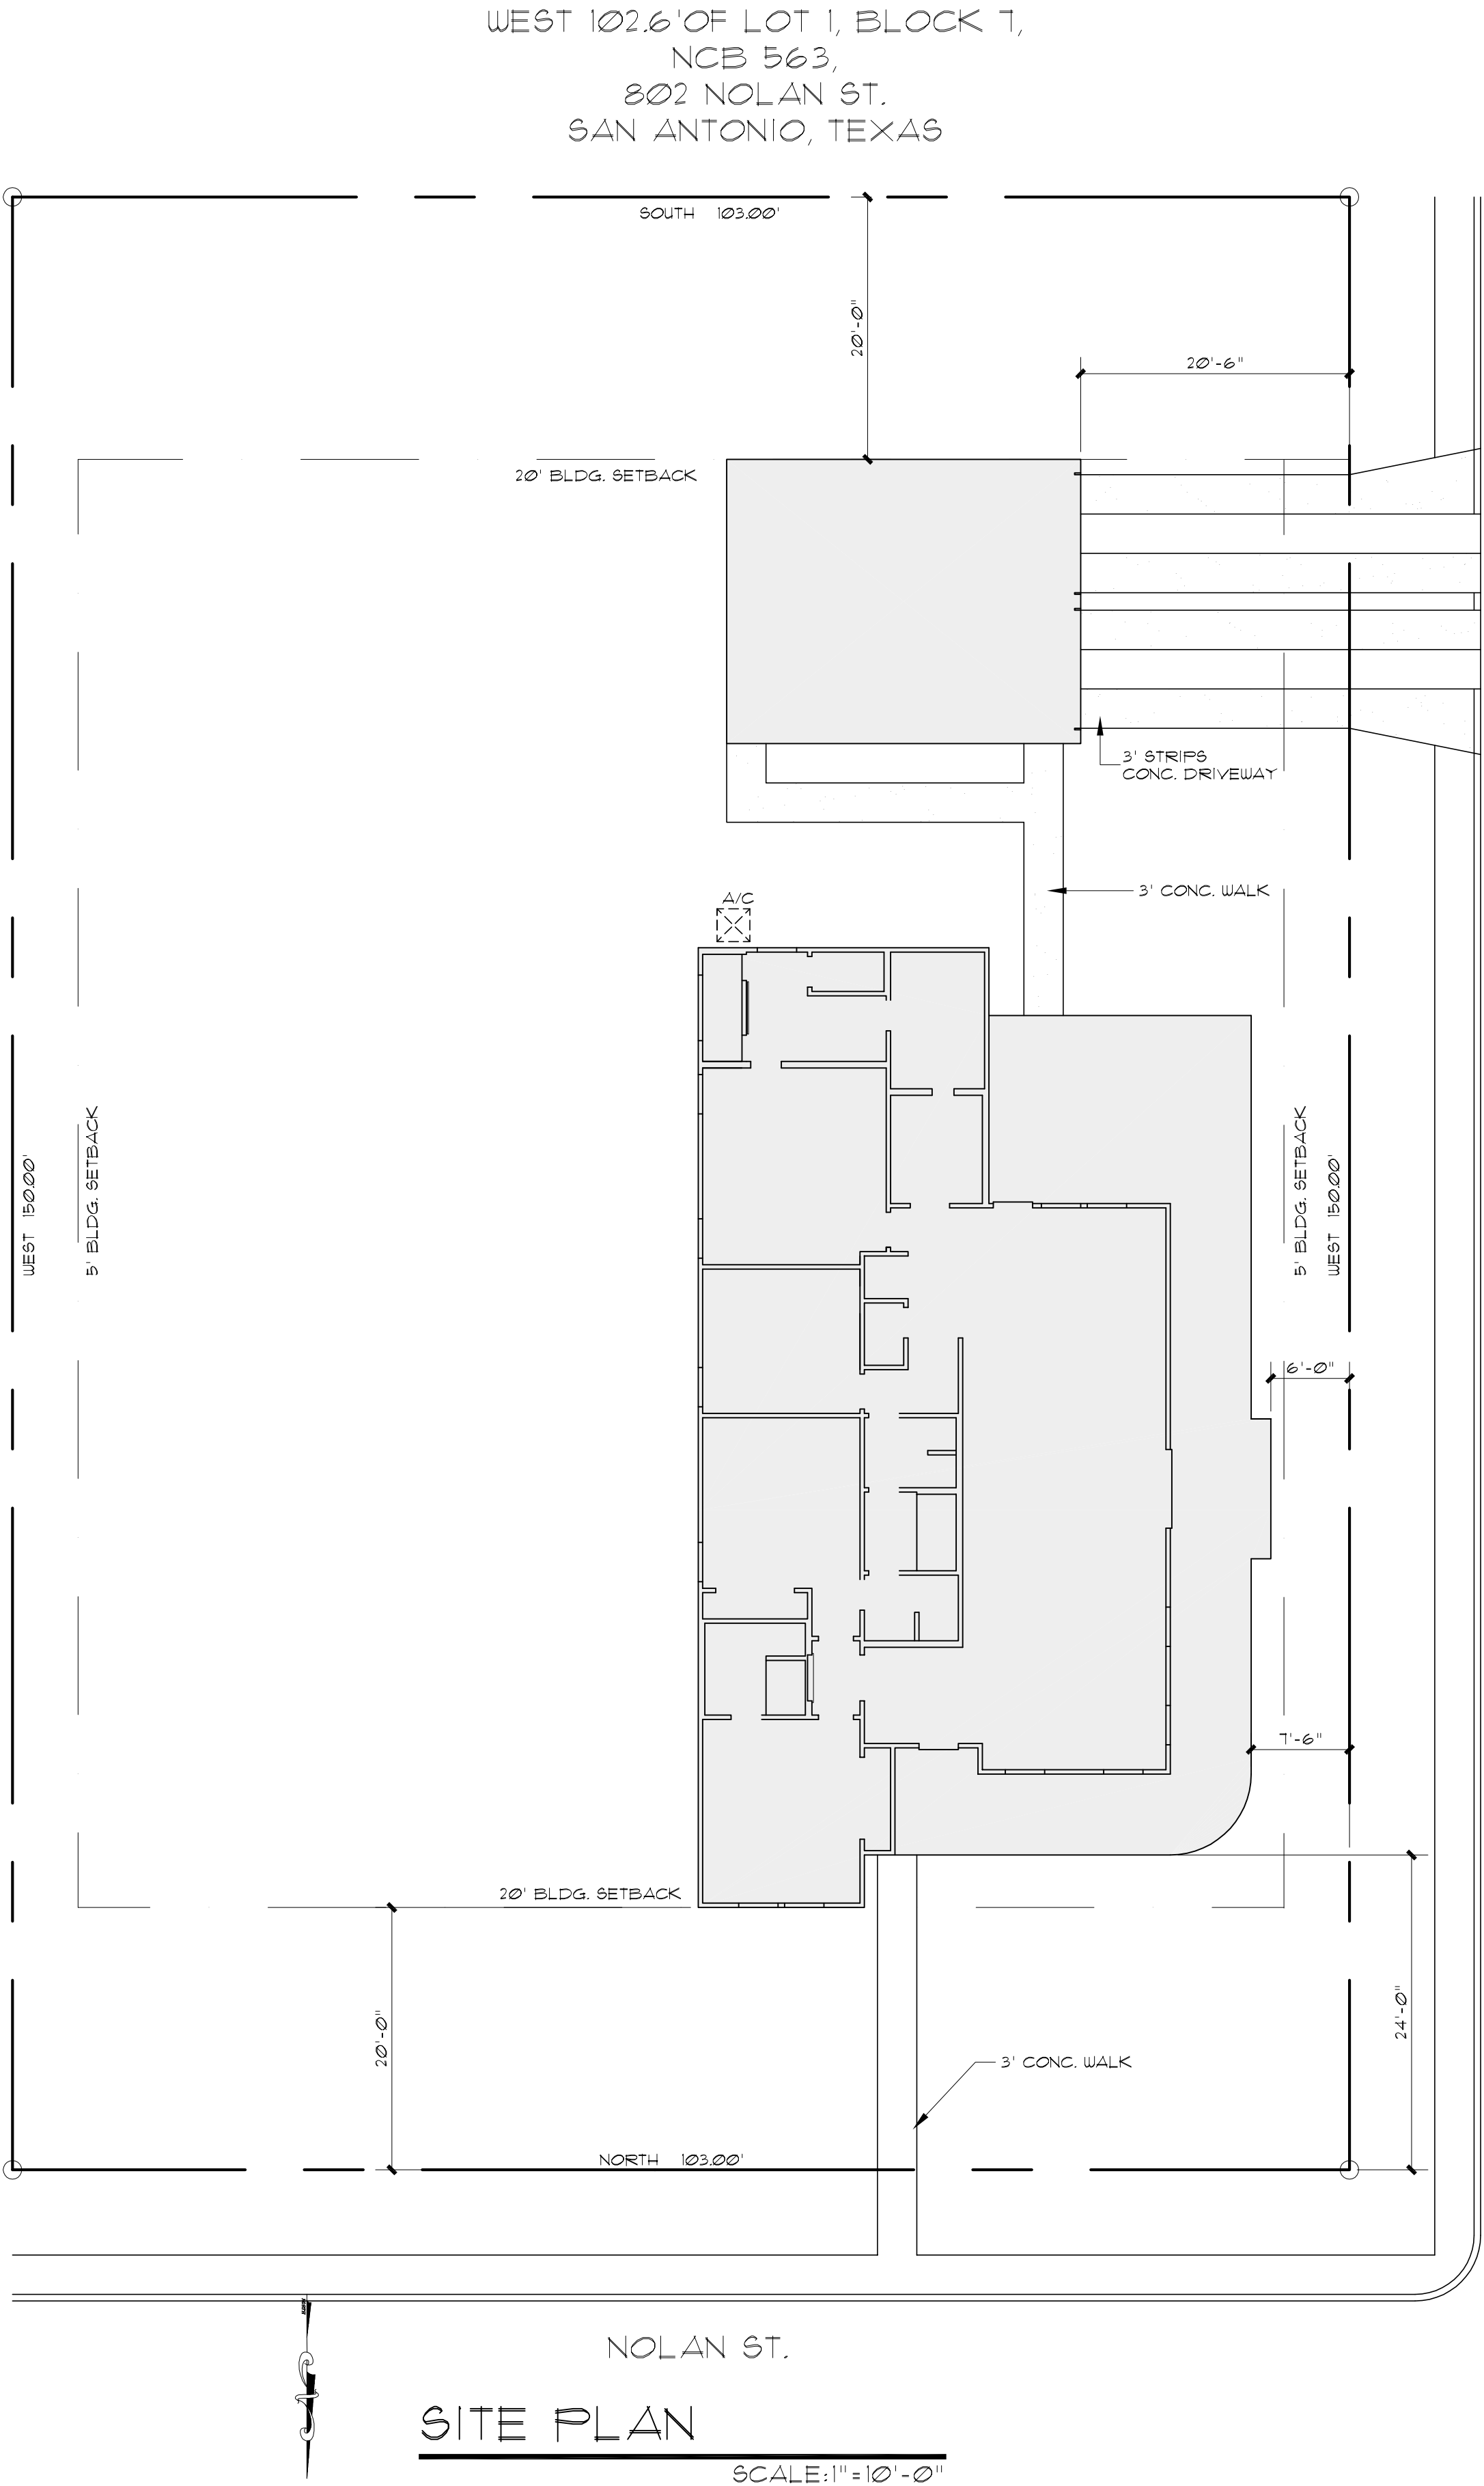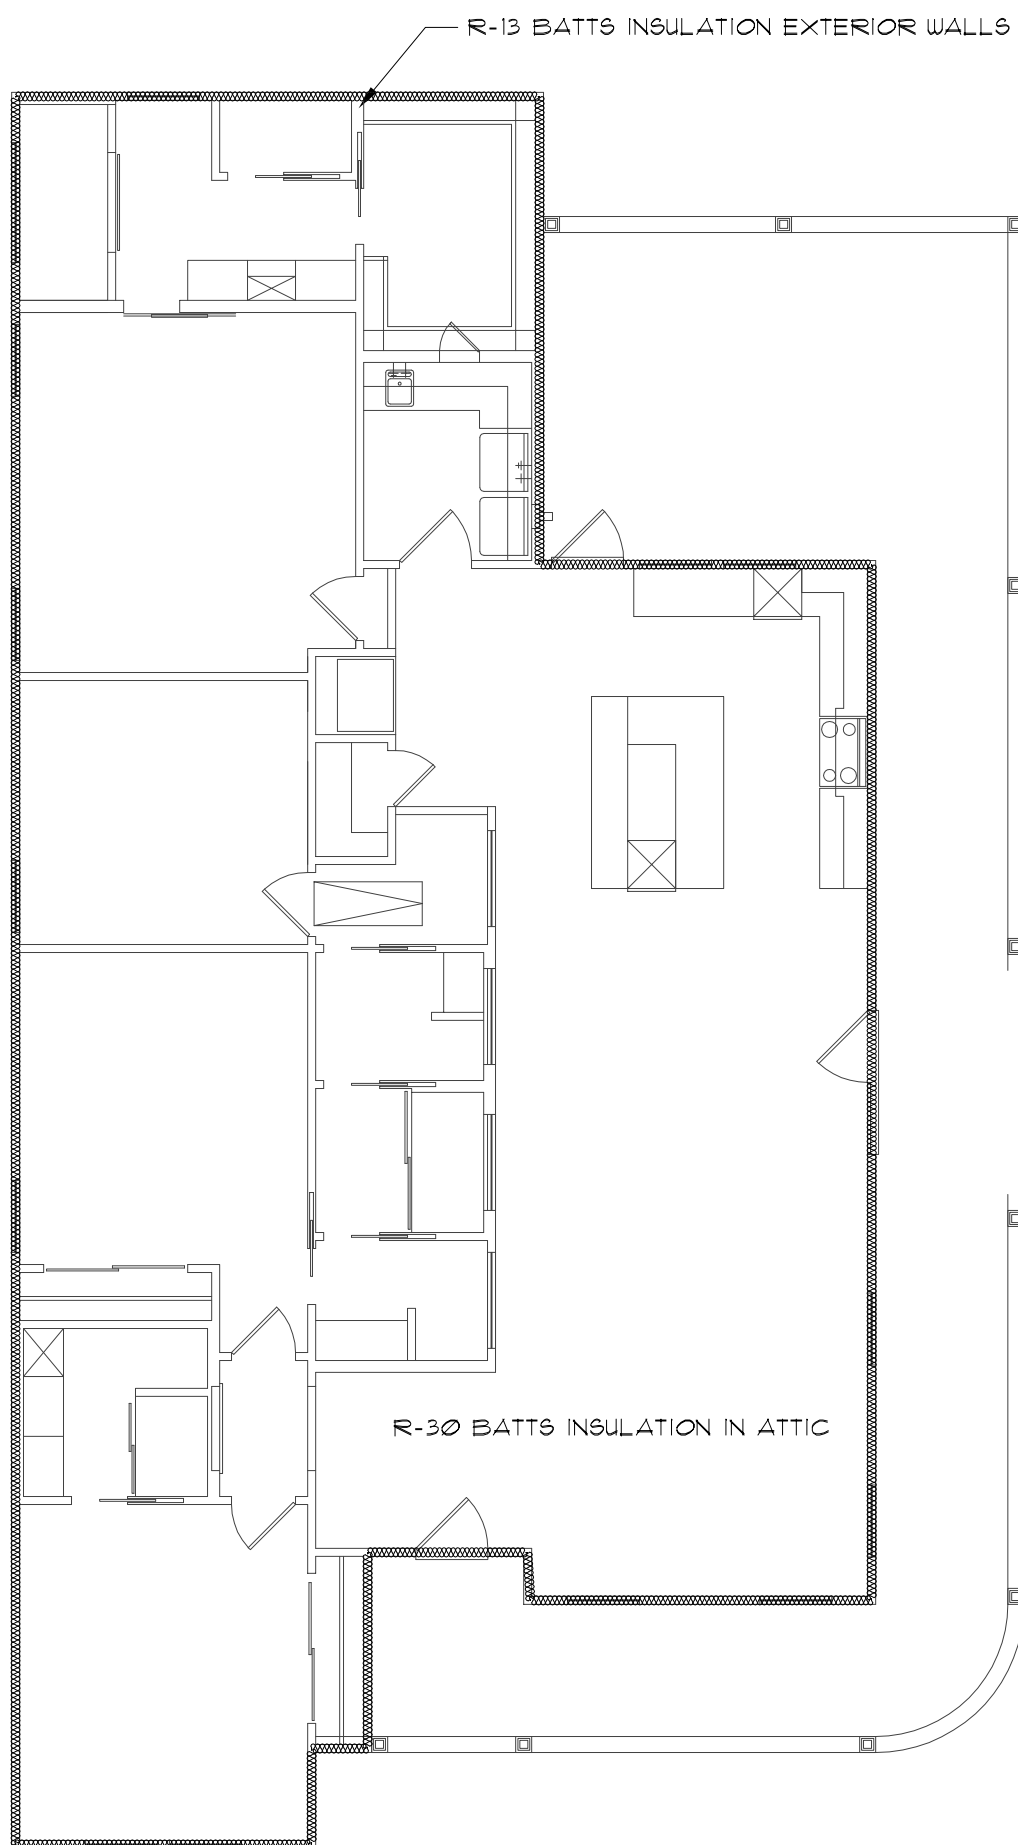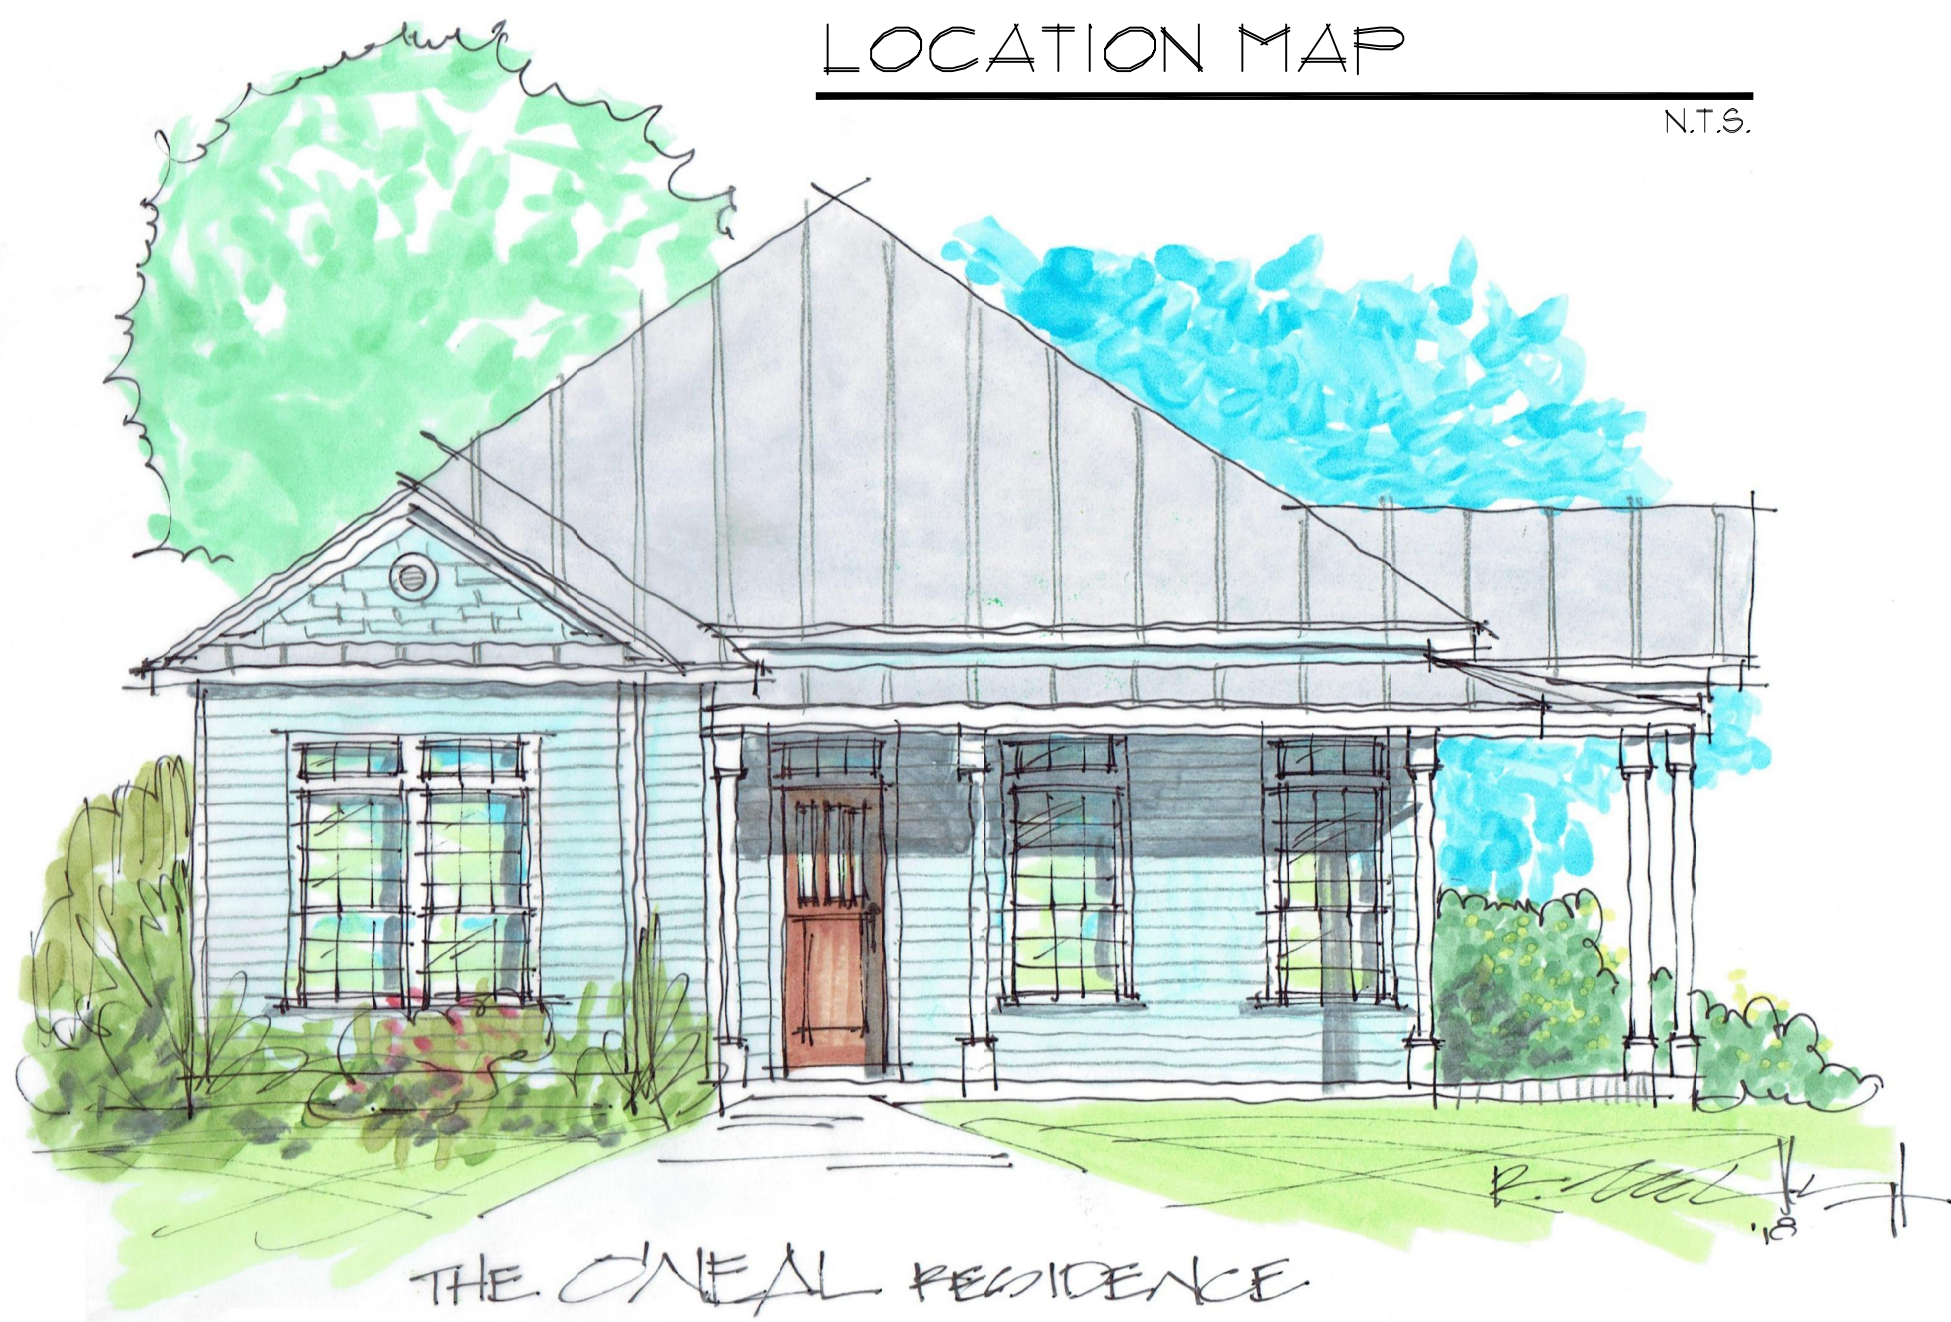



14255 BLANCO
SAN ANTONIO, TX 78216
PH. 843-1632
ricardo@mccloughda.com

THESE PLANS AND ARCHITECTURAL WORKS
DEPICTED HEREON ARE SOLELY THE PROPERTY
OF MCCULLOUGH DESIGN ASSOCIATES.
THEY MAY NOT BE COPIED, USED, OR
REPRODUCED IN ANY FASHION, INCLUDING
THE CREATION OF DERIVATIVE WORKS,
UNLESS OTHERWISE AGREED IN WRITING. THE
CLIENT OF MCCULLOUGH DESIGN
ASSOCIATES HAS A NON-TRANSFERABLE
SINGLE USE LICENSE TO CONSTRUCT ONE
HOUSE FROM THIS PLAN, CONDITIONED ON
THE TIMELY PAYMENT OF ALL SUMS DUE.

GENERAL NOTES:
APPLICABLE CODES:
2012 INTERNATIONAL RESIDENTIAL CODE WITH LOCAL CITY AMENDMENTS
UNIFIED DEVELOPMENT CODE
2012 UNIFORM MECHANICAL CODE WITH LOCAL CITY AMENDMENTS
2012 NATIONAL ELECTRICAL CODE CITY CODE CHAPTER 10
(ELECTRICAL)
2012 UNIFORM PLUMBING CODE WITH LOCAL CITY AMENDMENTS
2012 INTERNATIONAL ENERGY CONSERVATION CODE.

1. ATTIC ACCESS - MINIMUM 22"X30" IRC SECTION 1505.1
2. BEDROOM WINDOWS - EVERY SLEEPING ROOM SHALL HAVE AT LEAST ONE OPERABLE WINDOW WITH A NET CLEAR OPENING OF 5.7 SQUARE FEET (MINIMUM DIMENSIONAL REQUIREMENTS WIDTH 20", HEIGHT 24"). MAXIMUM HEIGHT OF SILL TO FLOOR 44". IRC SECTION 310.4

3. ELECTRICAL - TO COMPLY WITH NATIONAL ELECTRICAL CODE/NEC/CITY CODE 2012. GROUND FAULT INTERRUPTERS REQUIRED ON EXTERIOR FRONT/REAR OUTLETS, ALSO IN BATHROOM LAVATORIES, APPLIANCES AT KITCHEN COUNTER TOPS, INCLUSIVE OF ISLAND COUNTERS. ELECTRICAL CONVENIENCE OUTLETS SERVING KITCHEN ARTICLE 210-52(c) OF THE 2012 NEC. ACCESS DOORS SHALL BE PROVIDED FOR HYDRO MASSAGE TUB MOTORS. NEC 430-14.

4. FRAMING - ALL FRAMING MEMBERS TO COMPLY WITH IRC CHAPTER 23 FOR SPANS AND MATERIALS, ALSO FOR LOADS AND WEIGHTS. BRICK LINTELS, HEADER BEAMS OVER GARAGES, AND ROOF AND FLOOR TRUSSES TO BE ENGINEERED. STRUCTURE SPANS EXCEEDING 24' REQUIRE ENGINEERING OF SUCH MEMBERS AND ALL SUPPORTING MEMBERS. AT THE TIME OF FRAMING INSPECTION, PROVIDE A COMPLETE SET OF ENGINEERED TRUSS LOADING DESIGN PLANS AND TRUSS LAYOUT PLANS FOR ALL TRUSS APPLICATIONS.

5. GLASS - SAFETY GLAZING REQUIRED IN INGRESS AND EGRESS DOORS, SLIDING DOORS, STORM DOORS, AND DOORS AND ENCLOSURES FOR HOT TUBS, WHIRLPOOL SAUNAS, STEAM ROOMS, BATH ROOMS AND SHOWER GLAZING IN ANY PORTION OF A BUILDING WALL ENCLOSING THESE COMPARTMENTS WHERE THE BOTTOM EXPOSED EDGE OF THE GLAZING IS LESS THAN 60" ABOVE A STANDING SURFACE AND DRAIN INLET. GLAZING FIXED OPERABLE PANELS ADJACENT TO A DOOR WHERE THE NEAREST EXPOSED EDGE OF THE GLAZING IS WITHIN A 24" ARC OF EITHER VERTICAL EDGE OF THE DOOR IN A CLOSED POSITION AND WHERE THE BOTTOM EXPOSED EDGE IS LESS THAN 60" ABOVE A WALKING SURFACE. IRC SECTION 2406.4. GLAZING IN WALLS ENCLOSING A STAIRWAY LANDINGS OR WITHIN 5' OF THE BOTTOM AND TOP OF STAIRWAYS WHERE THE BOTTOM EDGE OF THE GLASS IS LESS THAN 60" ABOVE A WALKING SURFACE. IRC SECTION 2406.4.10

6. PLUMBING, GAS AND SEWER - TO COMPLY WITH THE 2012 UNIFORM PLUMBING CODE AND LOCAL AMENDMENTS. WATER SAVING FIXTURES SHALL BE USED. NO WATER HEATER REGARDLESS OF THE HEAT SOURCE SHALL BE INSTALLED UNDER ANY STAIRWAY OR LANDING. AMENDMENTS SECTION 509. WATER HEATERS GENERATING A GLOW, SPARK OR FLAME CAPABLE OF IGNITING FLAMMABLE AIRS MAY BE INSTALLED IN A GARAGE PROVIDED THE PILOTS, BURNERS, OR HEATING ELEMENTS AND SWITCHES ARE AT LEAST 18" ABOVE THE FINISH FLOOR. UPC SECTION 910.1

7. SMOKE DETECTORS - DWELLING UNITS SHALL BE PROVIDED WITH A SMOKE DETECTOR IN ALL SLEEPING AREAS AND AT A POINT CENTRALLY LOCATED IN THE CORRIDOR OR AREA GIVING ACCESS TO EACH SEPARATE SLEEPING AREA. WHEN THE DWELLING UNIT HAS MORE THAN ONE STORY AND IN DWELLINGS WITH BASEMENTS, A DETECTOR SHALL BE INSTALLED ON EACH STORY AND IN THE BASEMENT. SMOKE DETECTORS SHALL RECEIVE THEIR PRIMARY POWER FROM THE BUILDING WIRING WHEN SUCH WIRING IS SERVED FROM A COMMERCIAL SOURCE AND SHALL BE EQUIPPED WITH A BATTERY BACKUP. IRC SECTION 310.31 AND AMENDMENTS 13. STAIRS - STAIR RISERS 8" MAXIMUM. RUN 9" MINIMUM. HANDRAILS 34"-38" AND LANDINGS TO COMPLY WITH IRC SECTION 1006.3

CONTRACTOR NOTES:
WORKING DRAWINGS SHALL NOT BE SCALED BEFORE PROCEEDING WITH ANY WORK OR ORDERING MATERIALS. THE CONTRACTOR AND/OR SUBCONTRACTOR SHALL VERIFY ALL NOTES, DIMENSIONS AND DETAILS. CONTRACTOR SHALL REPORT ANY DISCREPANCIES OR OMISSIONS FROM THE WORKING DETAILS AND DRAWINGS ARE BUILDERS TYPE AND THE DESIGNER OF THIS SET OF PLANS, HERBY NOTIFIES BOTH OWNER AND CONTRACTOR, THAT HE, THE "DESIGNER" RELIVES HIMSELF OF LIABILITIES TO SAID WORKING DRAWINGS.
ALL OF THE DESIGN CONCEPTS, WORKING DRAWINGS AND DETAILED PLANS CONTAIN HEREIN REMAIN THE SOLE AND EXCLUSIVE PROPERTY OF RICARDO MCCULLOUGH WHO EXPRESSLY RESERVES AND RETAINS THE RIGHT TO DUPLICATE CONSTRUCTION OF THIS PLANS IN WHOLE OR IN PART TO ITS SOLE DISCRETION.
IT IS THE RESPONSABILITY OF THE GENERAL CONTRACTOR TO INSURE THAT THE CONSTRUCTION OF THIS PROJECT MEETS ALL LOCAL CODES.


NOTES:
1. FLOOR PLATE AT 10'-0" AFF
2. A/C UNIT IN ATTIC, PROVIDE 220V AND GAS, PROVIDE LIGHT FIXTURE NEAR UNIT SWITCHED AT ATTIC ENTRANCE, PROVIDE METAL DRAIN PAN WITH OUTSIDE DRAIN LINE, PROVIDE SUBFLOOR WALKWAY TO AND AROUND UNIT CONFORMING TO APPLICABLE CODE, VERIFY LOCATION OF UNIT WITH MECHANICAL AND GENERAL CONTRACTOR.
3. WINDOWS HEADER HT. AT 8'-0" AFF UNLESS OTHERWISE NOTED.

MECHANICAL NOTES:
CLIMATE ZONE: 2
GLAZED PENETRATION SHGC b, e: 0.30

THE O'NEAL RESIDENCE
WEST 102.6' OF LOT 1, BLOCK 7, NCB 563,
802 NOLAN ST.
SAN ANTONIO, TEXAS

REVISIONS:	
DATE	ITEM


DRAWN BY: RAMc	SCALED: AS NOTED
CHCKD BY: RAMc	DATE: 10.19.2018
	PROJECT No:
SHEET 1 of	5

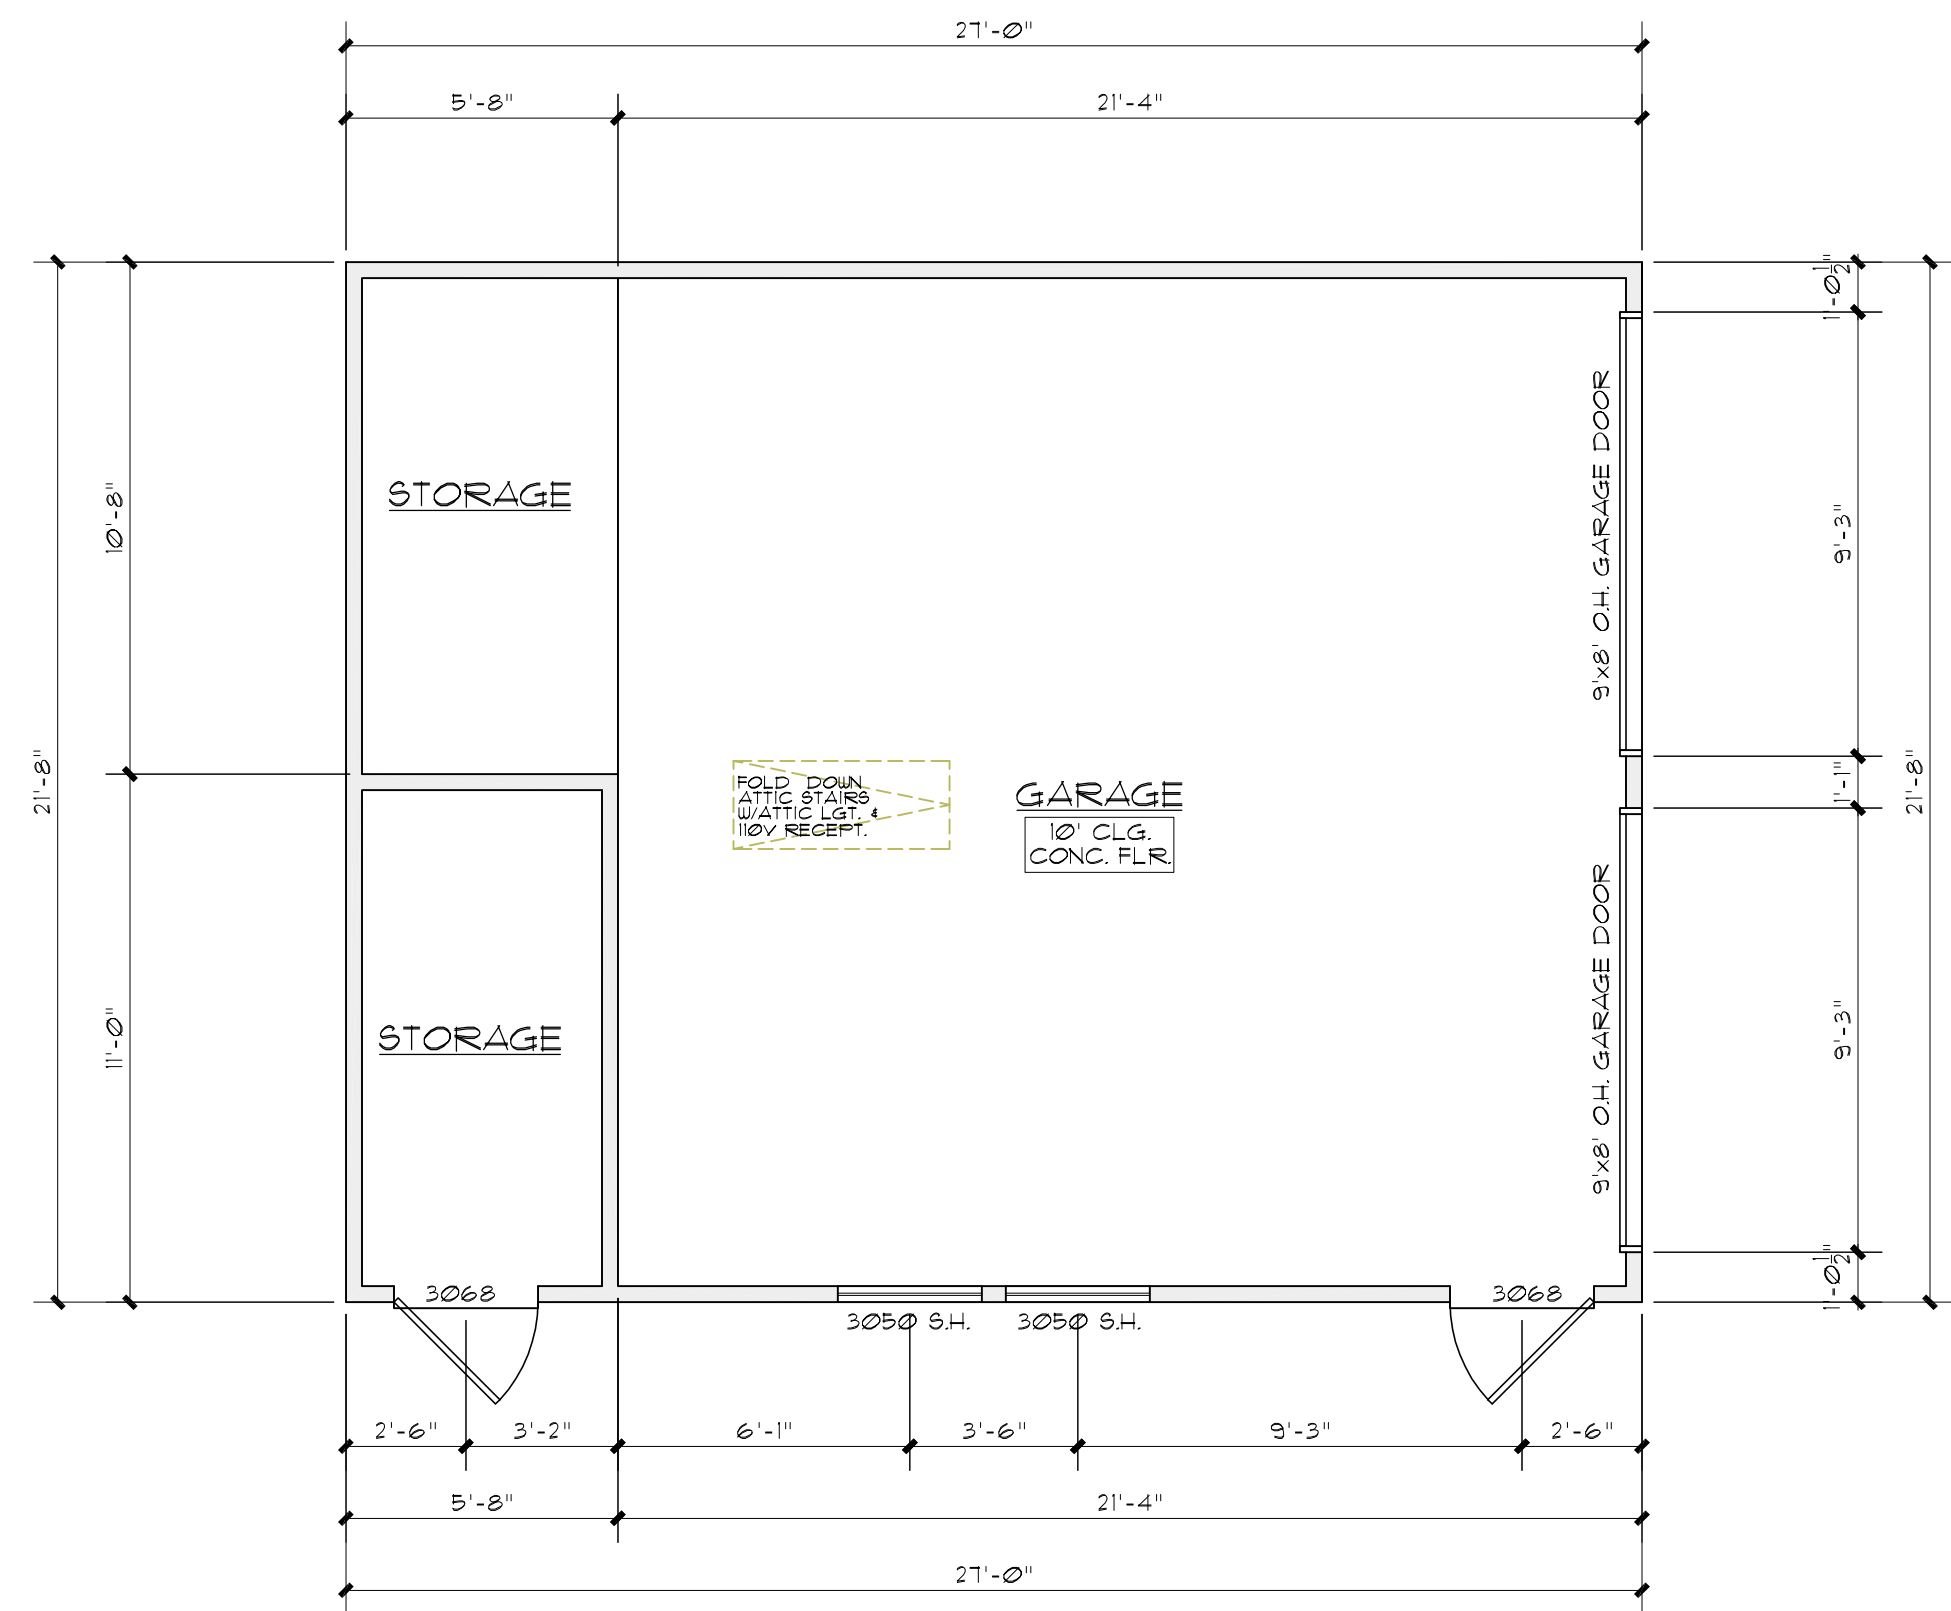

GARAGE FLOOR PLAN
SCALE: 1/4" = 1'-0"




FRONT ELEVATION
SCALE: 1/4" = 1'-0"

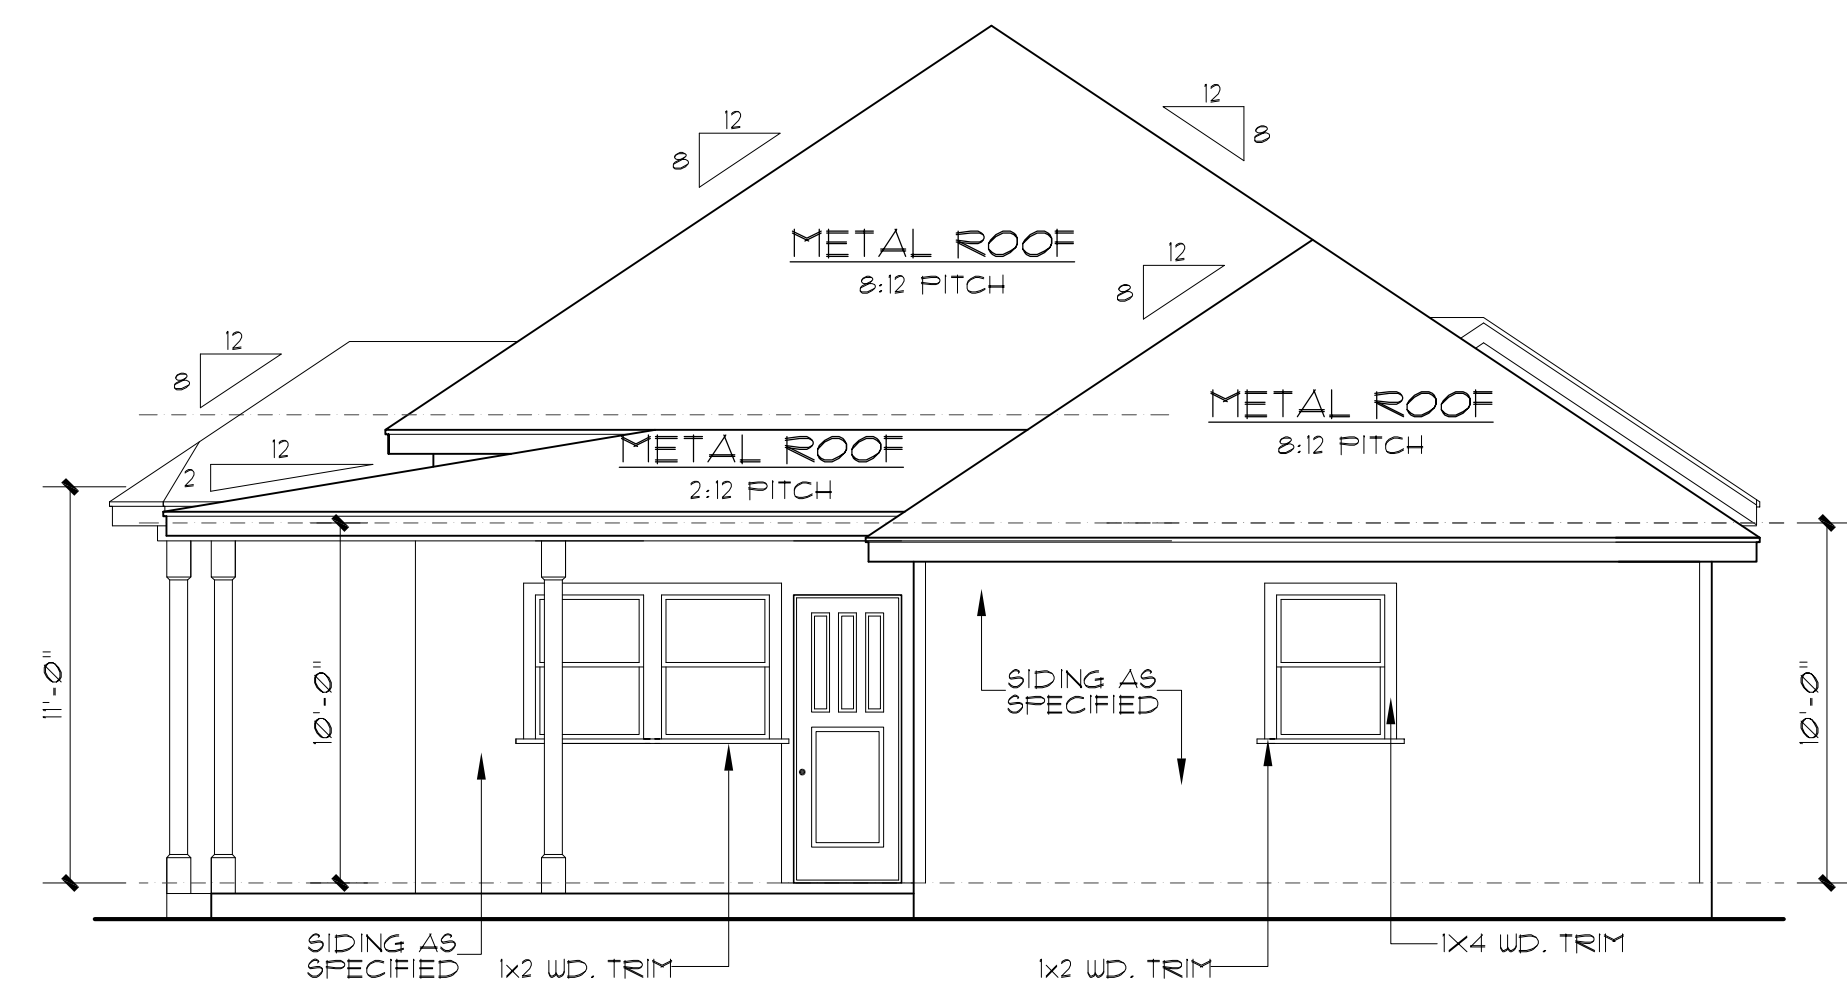


REAR ELEVATION
SCALE: 3/16" = 1'-0"

AREAS	
TOTAL LIVING	2,129#
PORCH/PATIO	748#
TOTAL BUILDING	2,877#
GARAGE	585#
TOTAL SLAB	3,462#

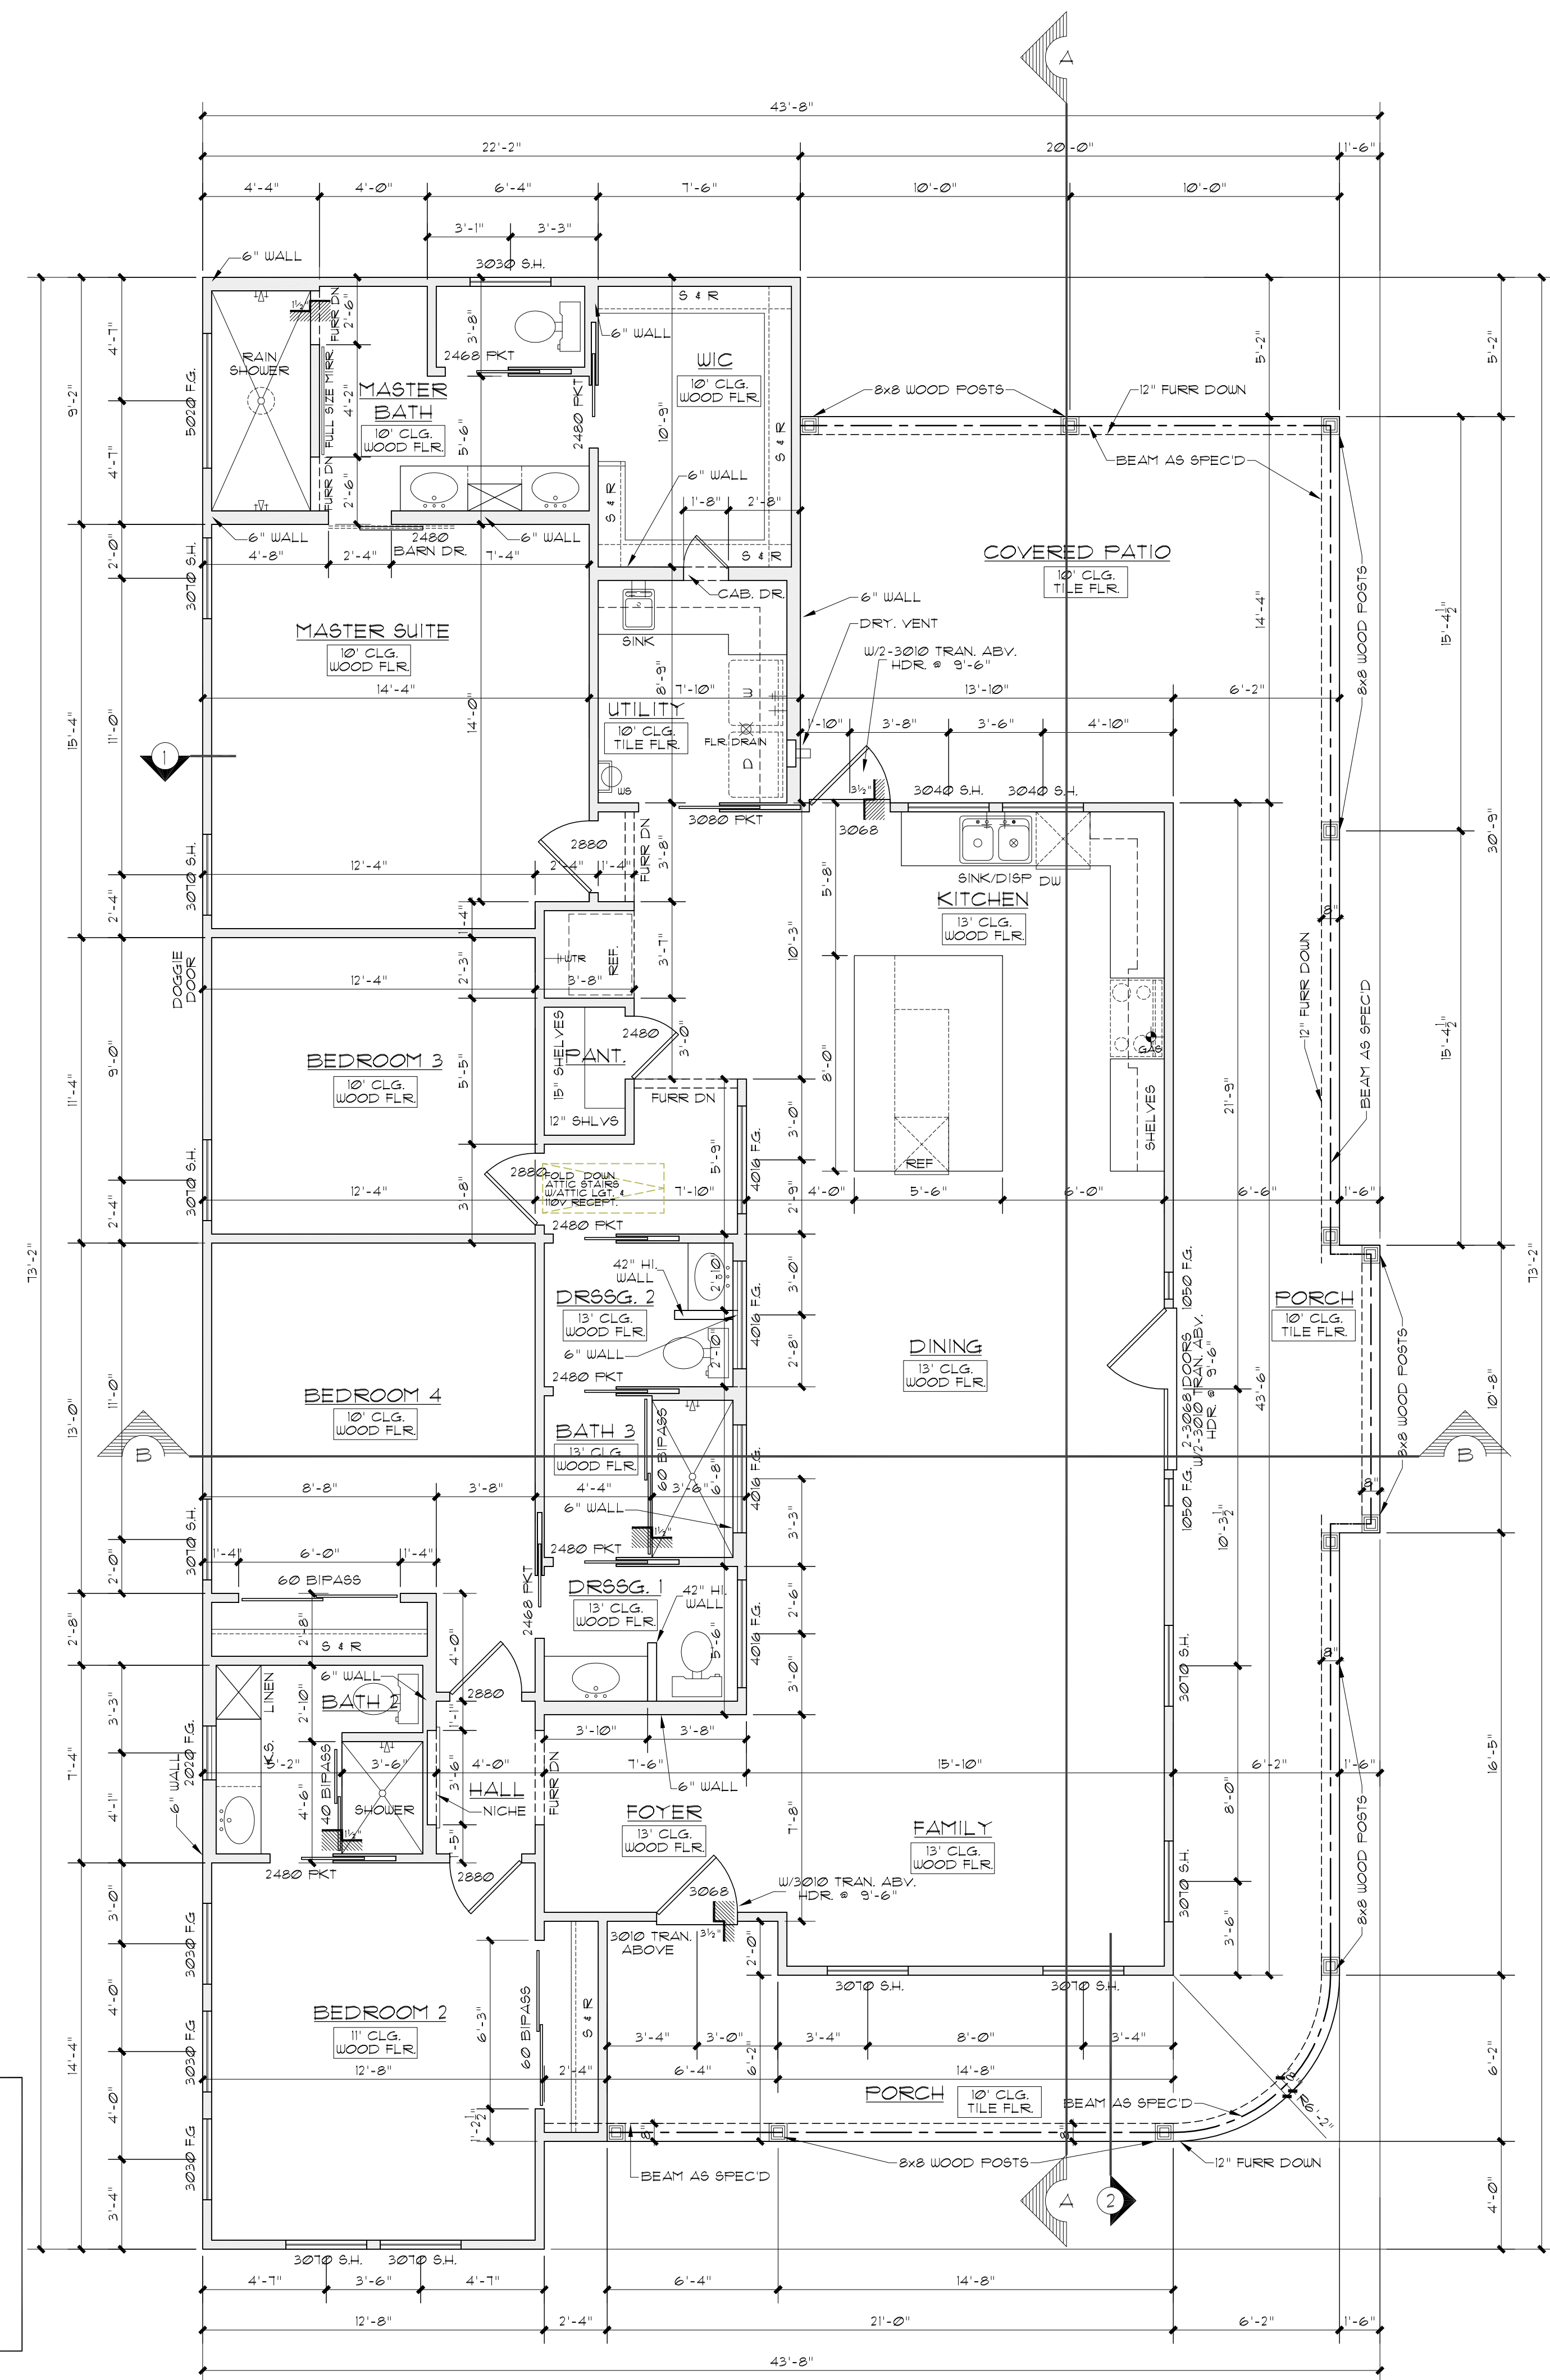

FLOOR PLAN
SCALE: 1/4" = 1'-0"

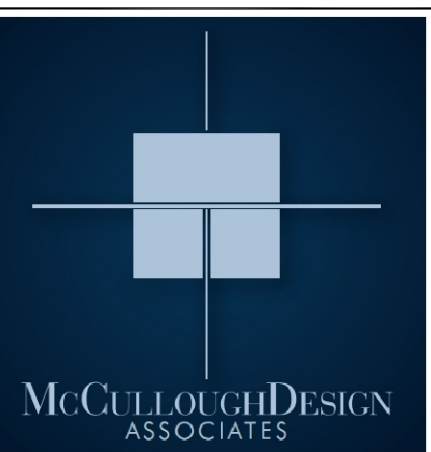


14255 BLANCO
SAN ANTONIO, TX 78216
PH. 843-1632
ricardo@mcculloughda.com

THESE PLANS AND ARCHITECTURAL WORKS
DEPICTED HEREON ARE SOLELY THE PROPERTY
OF MCCULLOUGH DESIGN ASSOCIATES.
THEY MAY NOT BE COPIED, USED, OR
REPRODUCED IN ANY FASHION, INCLUDING
THE CREATION OF DERIVATIVE WORKS.
UNLESS OTHERWISE AGREED IN WRITING, THE
CLIENT OF MCCULLOUGH DESIGN
ASSOCIATES HAS A NON-TRANSFERABLE
SINGLE USE LICENSE TO CONSTRUCT ONE
HOUSE FROM THIS PLAN, CONDITIONED ON
THE TIMELY PAYMENT OF ALL SUMS DUE.


THE O'NEAL RESIDENCE
WEST 102.6 OF LOT 1, BLOCK 7, NCB 563,
802 NOLAN ST.
SAN ANTONIO, TEXAS

REVISIONS:	
DATE	ITEM

DRAWN BY: RAMC	SCALED: AS NOTED
CHCKD BY: RAMC	DATE: 10.19.2018
PROJECT No:	
SHEET 2 of	5

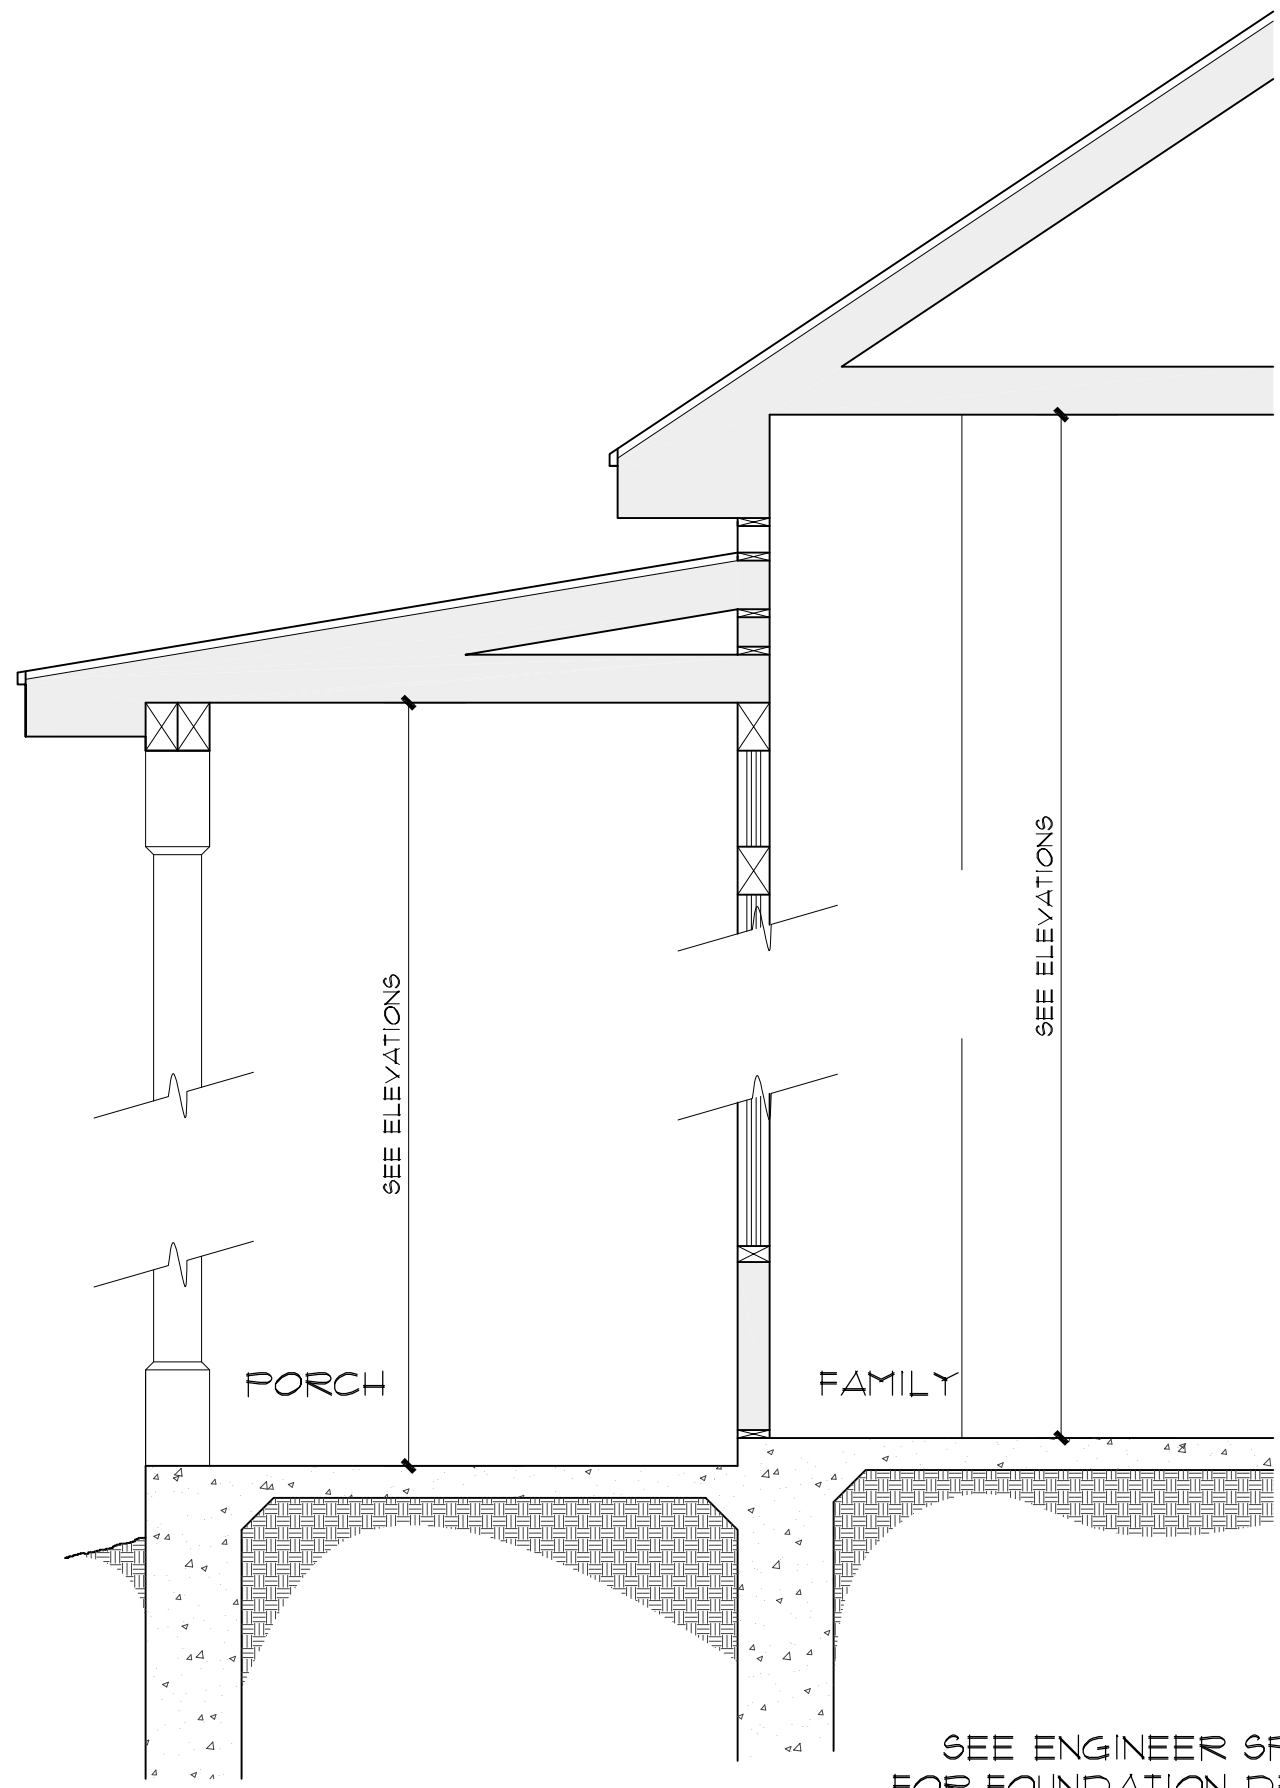


1 WALL SECTION
SCALE: 1/2" = 1'-0"

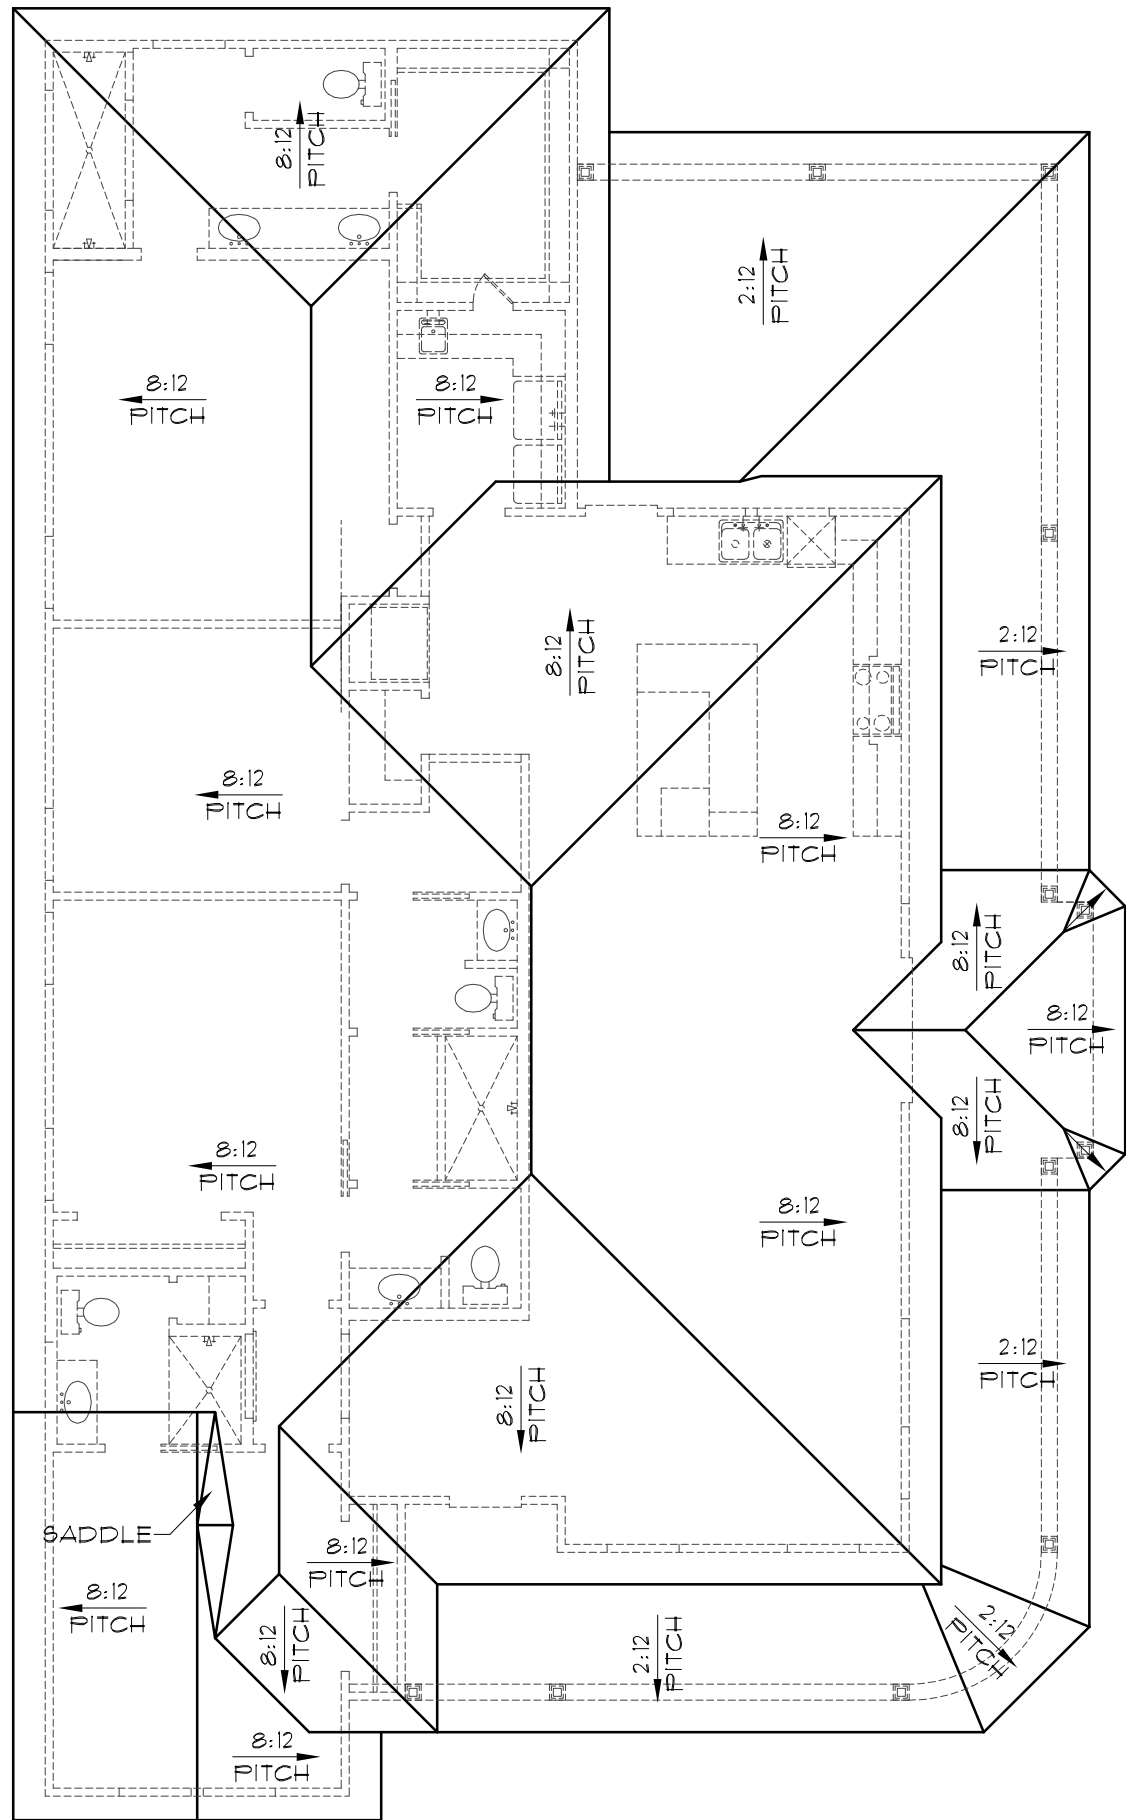


ROOF PLAN
SCALE: 1/8" = 1'-0"

NOTE: ALL ROOF OVERHANGS 16" FROM FRAME, UNLESS NOTED OTHERWISE

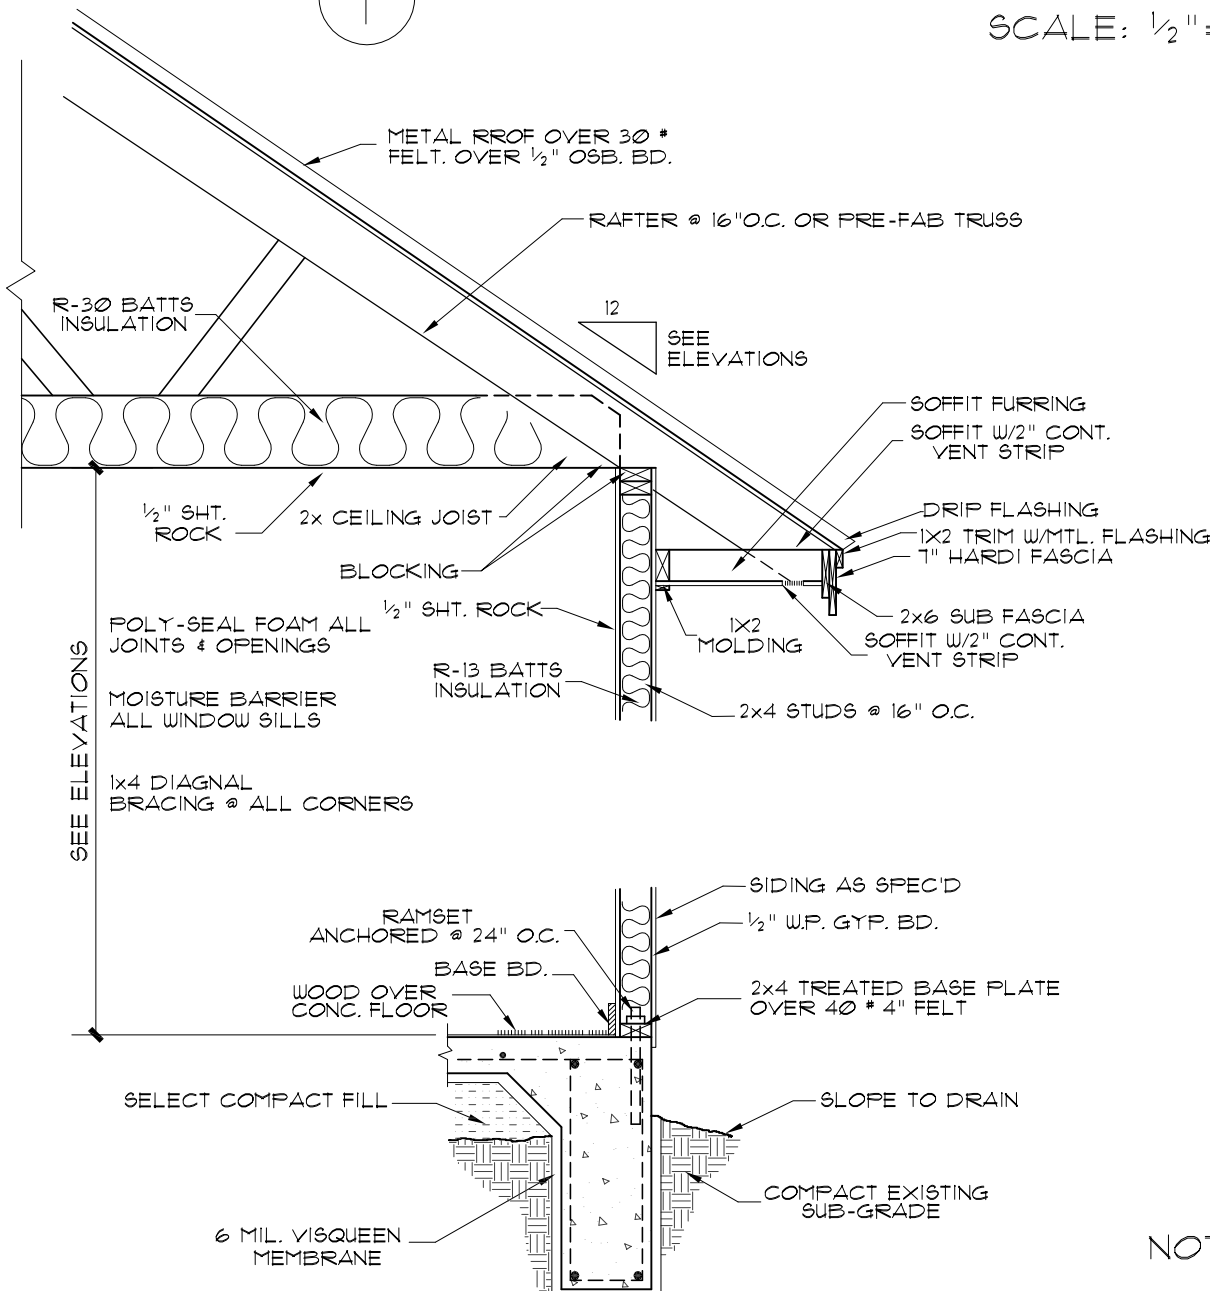


SEE ENGINEER SPECS FOR FOUNDATION DETAILS

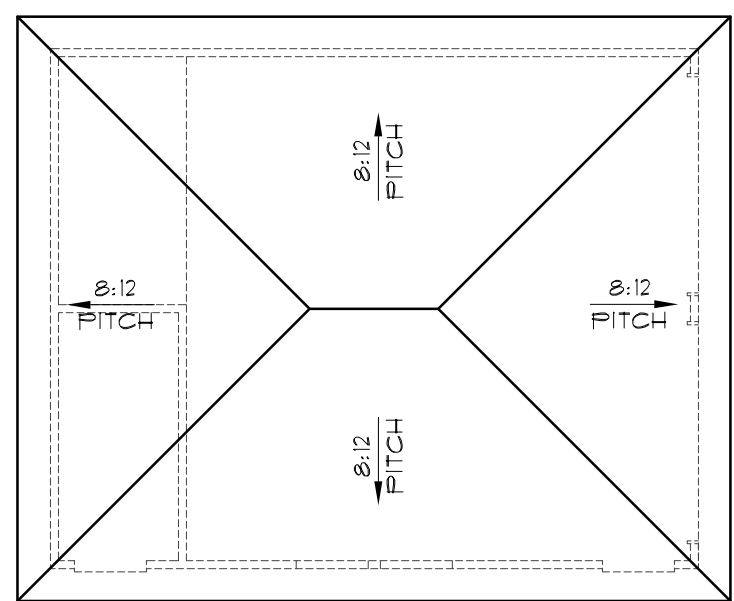


ROOF PLAN
SCALE: 1/8" = 1'-0"


NOTE: ALL ROOF OVERHANGS 16" FROM FRAME, UNLESS NOTED OTHERWISE

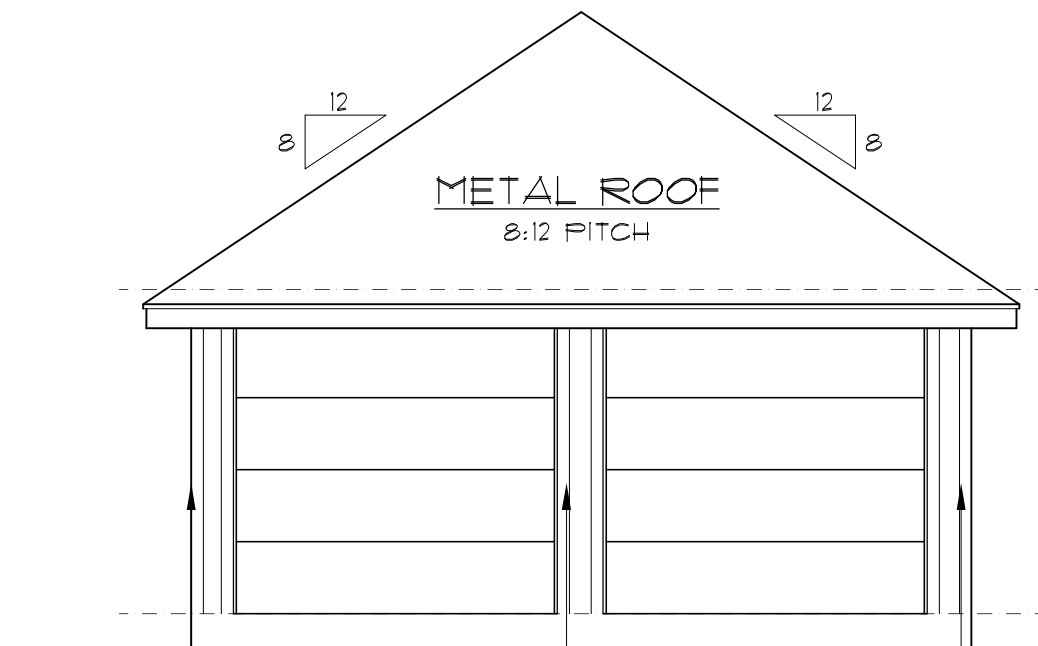


GARAGE REAR ELEVATION
SCALE: 3/16" = 1'-0"

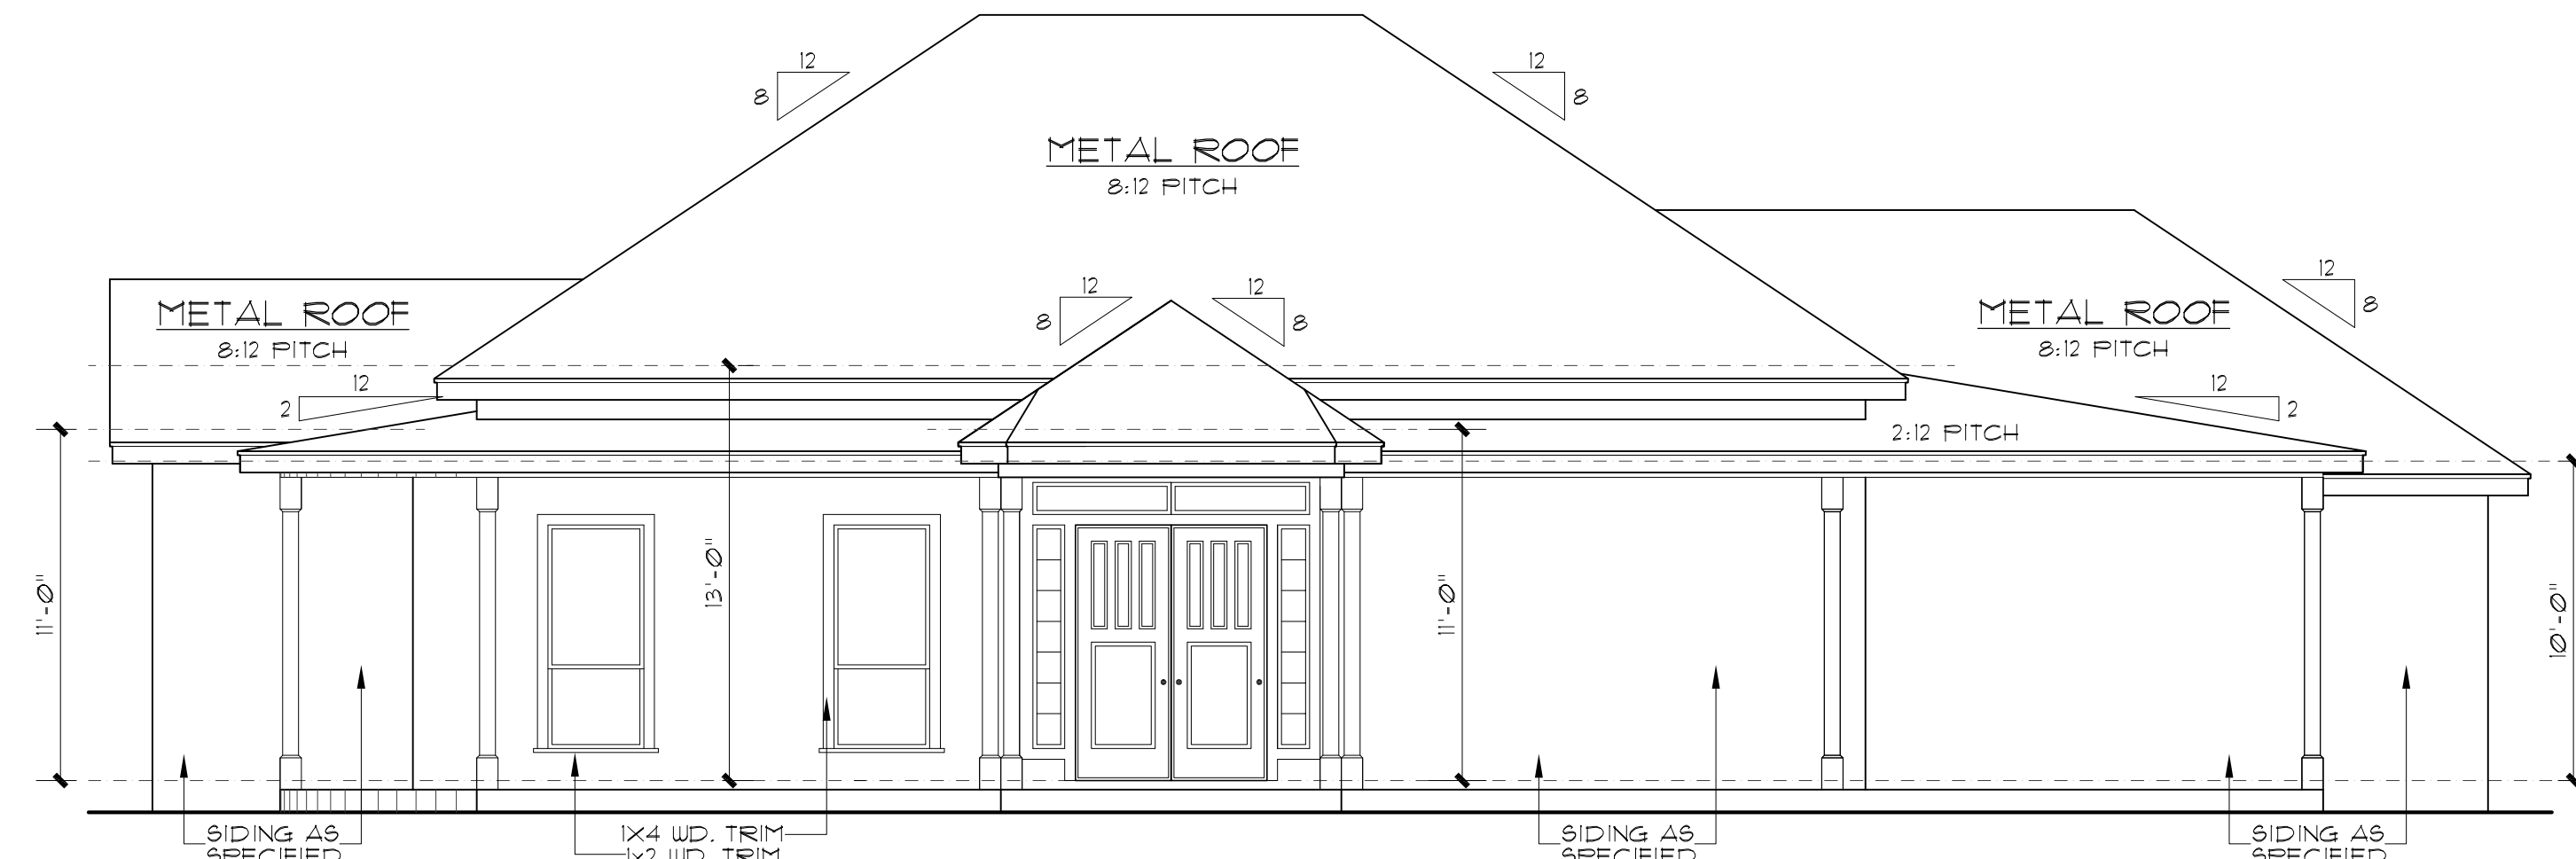


RIGHT ELEVATION

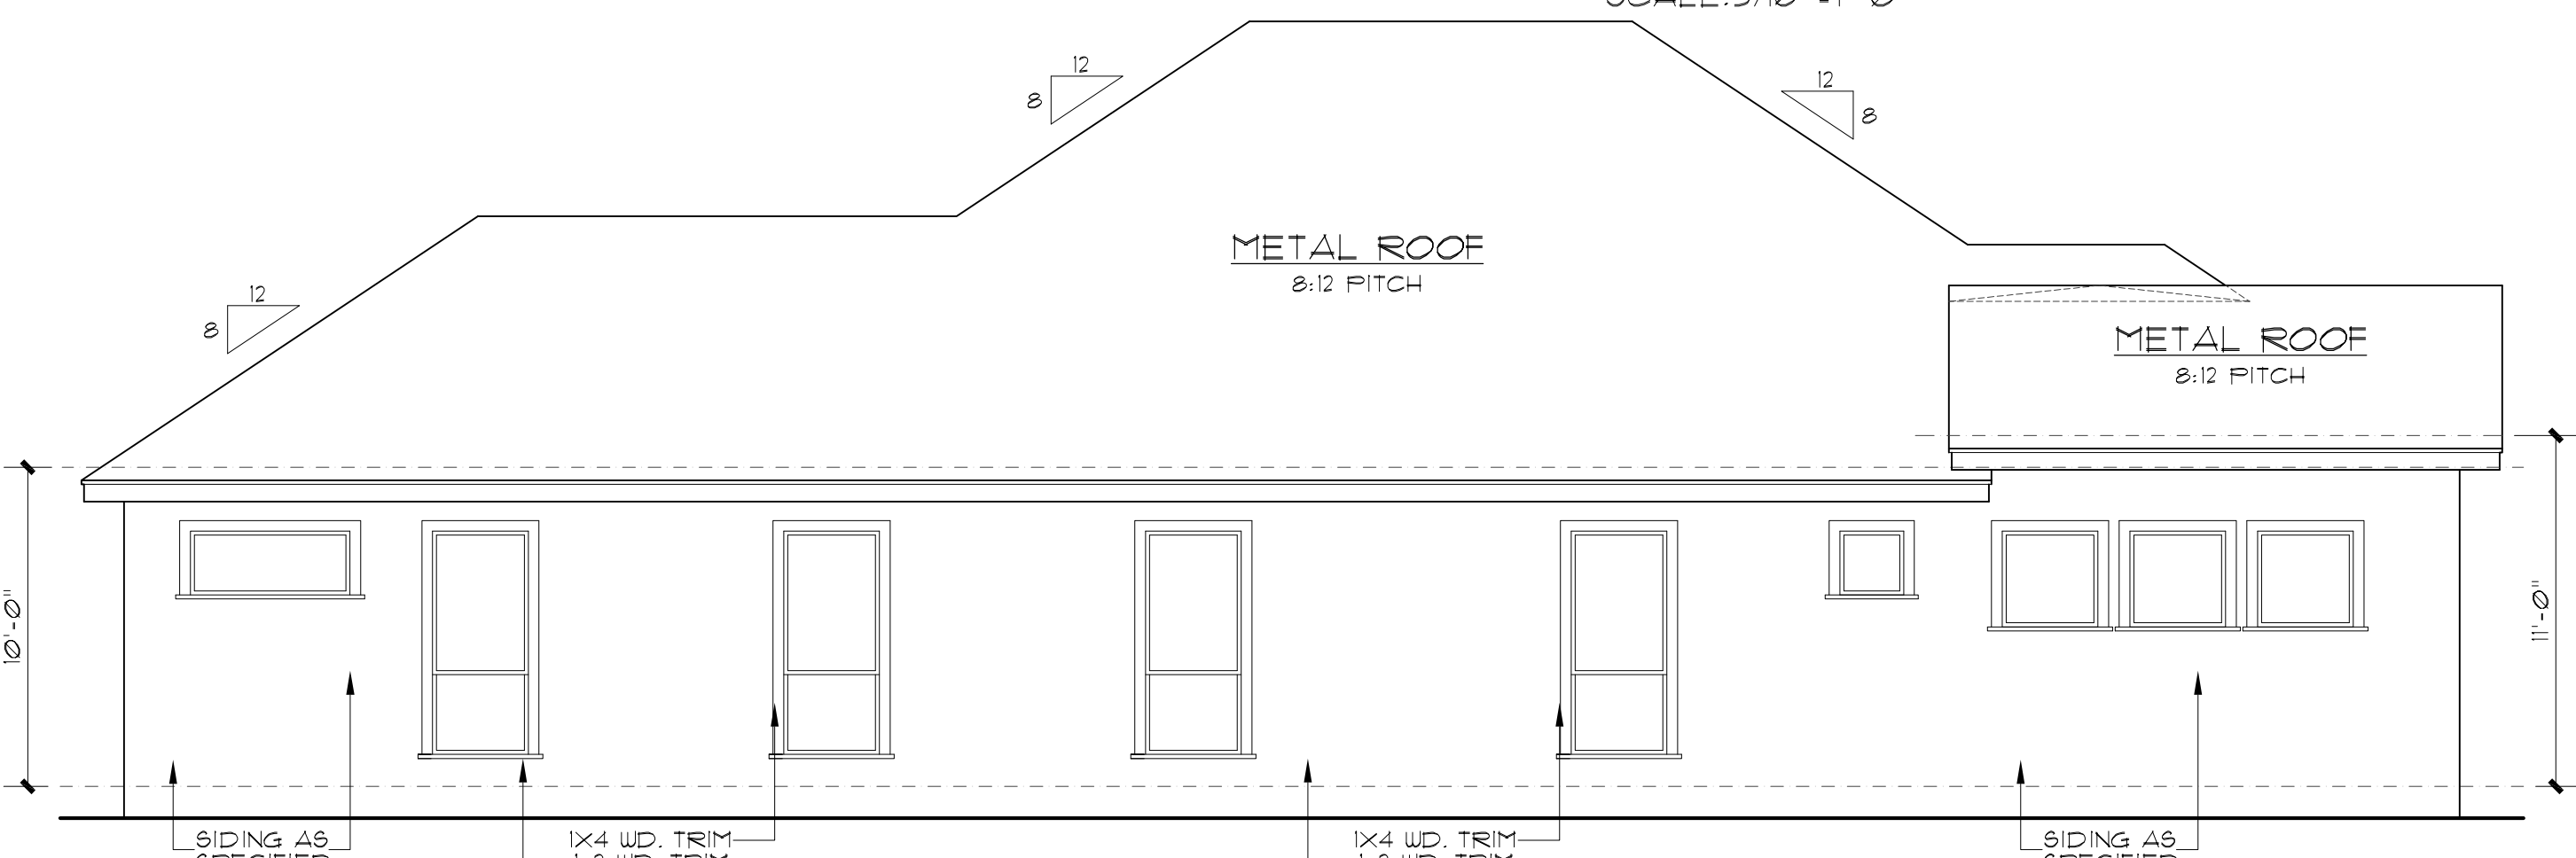


LEFT ELEVATION

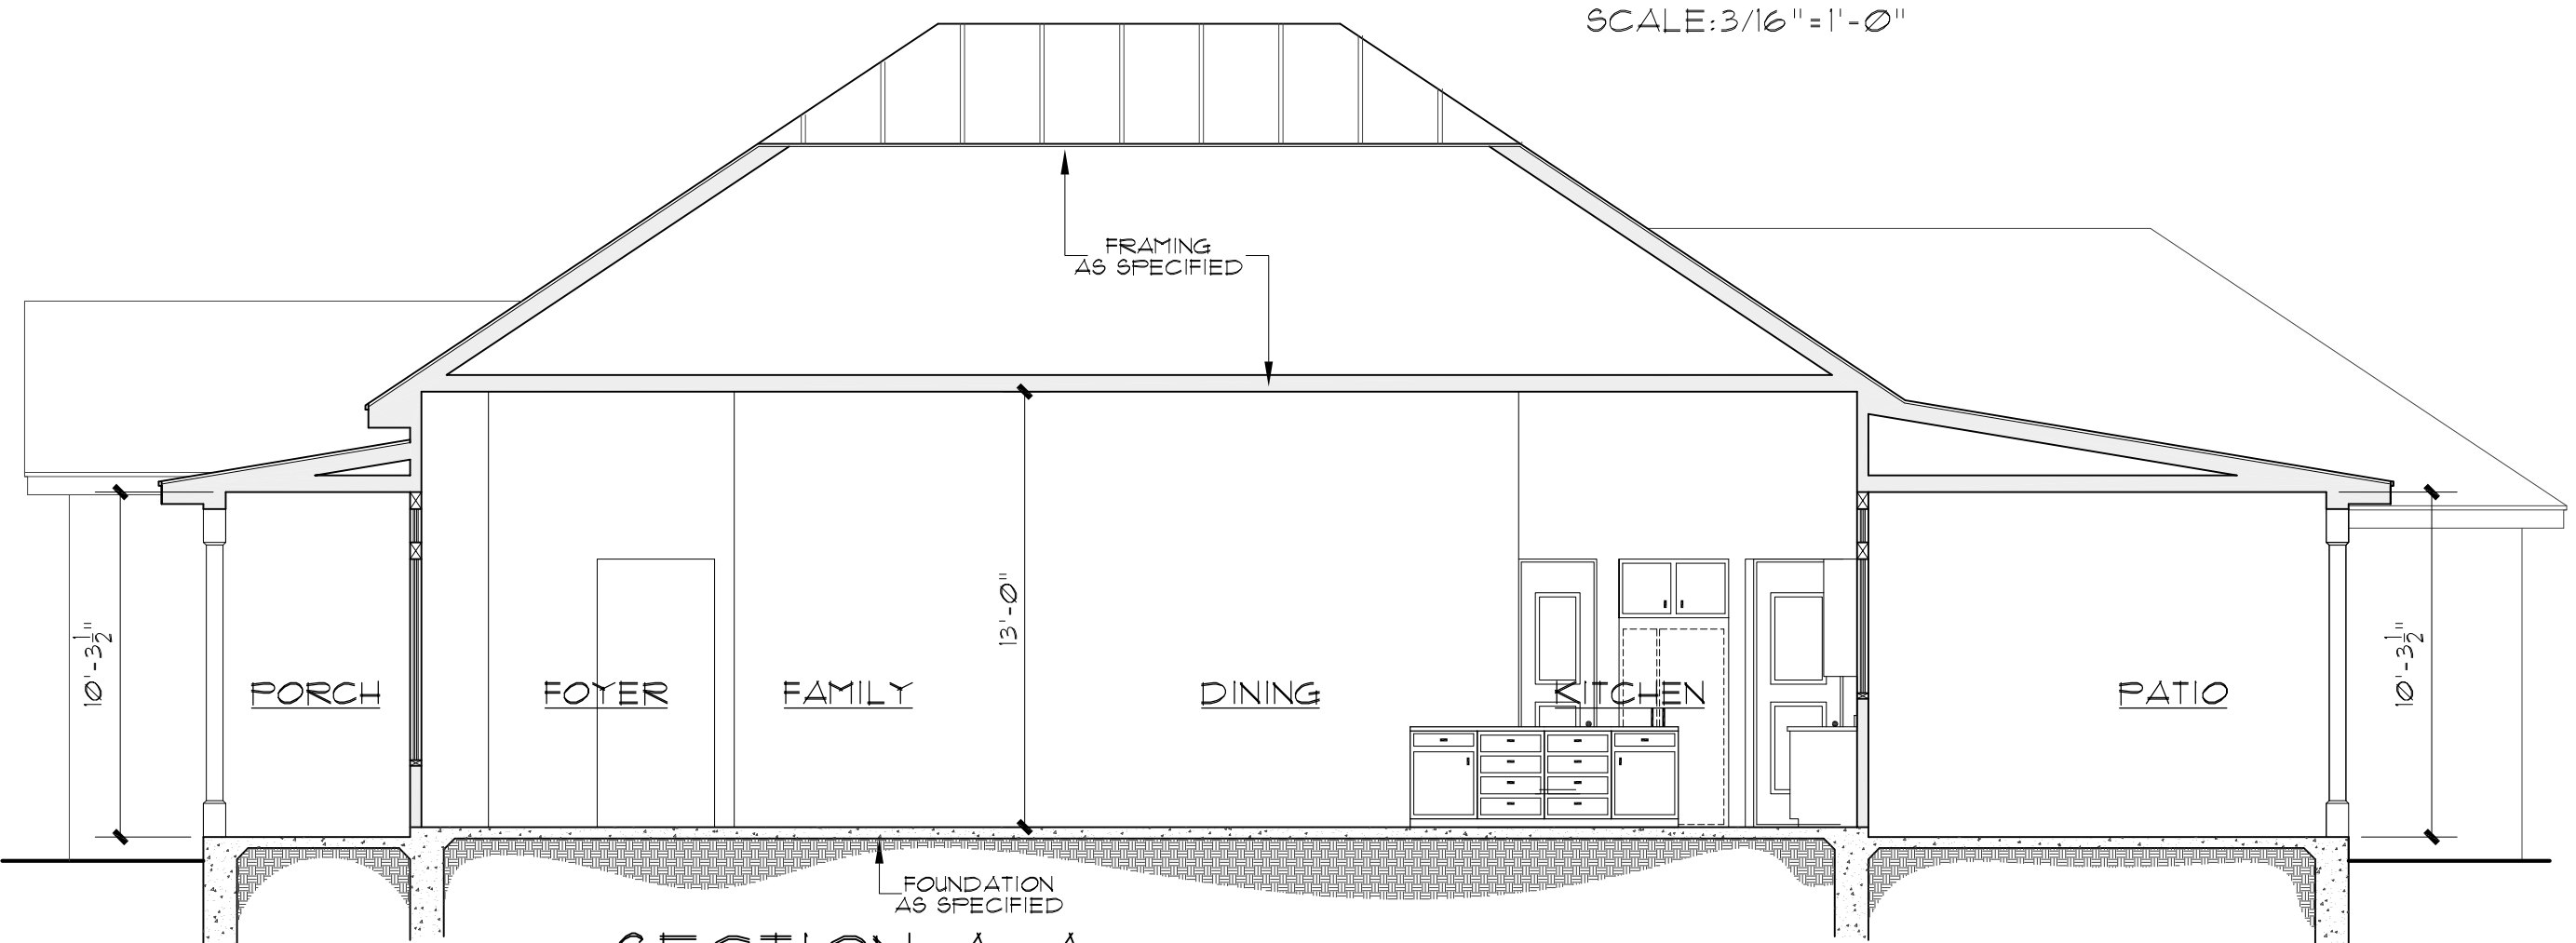


SECTION A-A

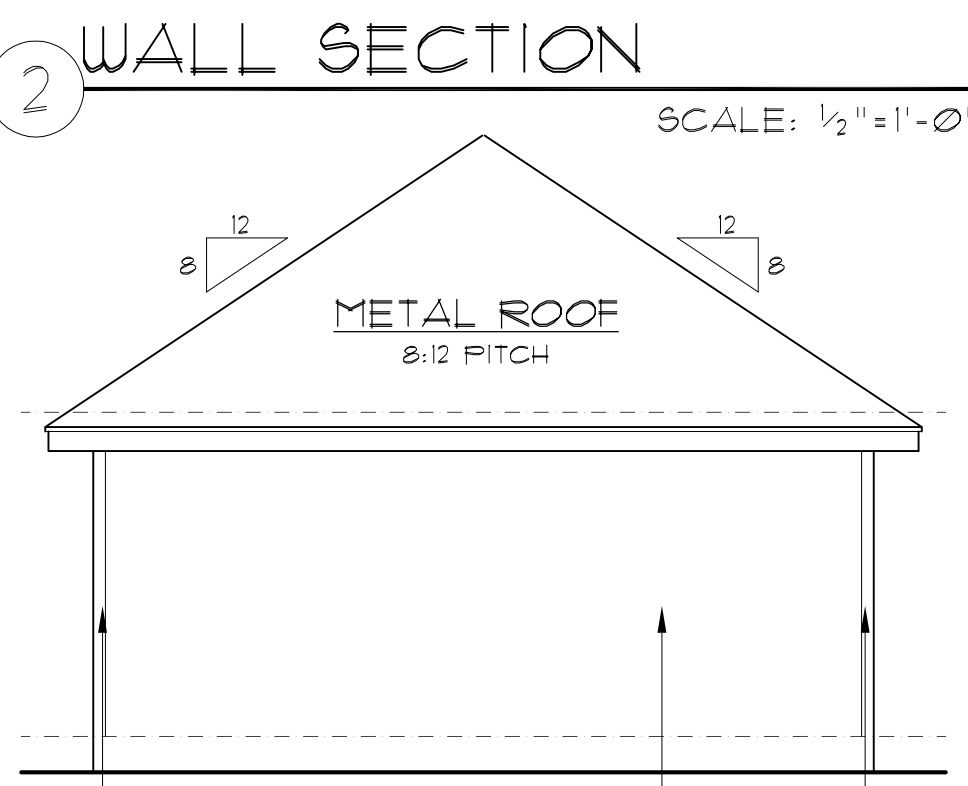


GARAGE REAR ELEVATION
SCALE: 3/16" = 1'-0"

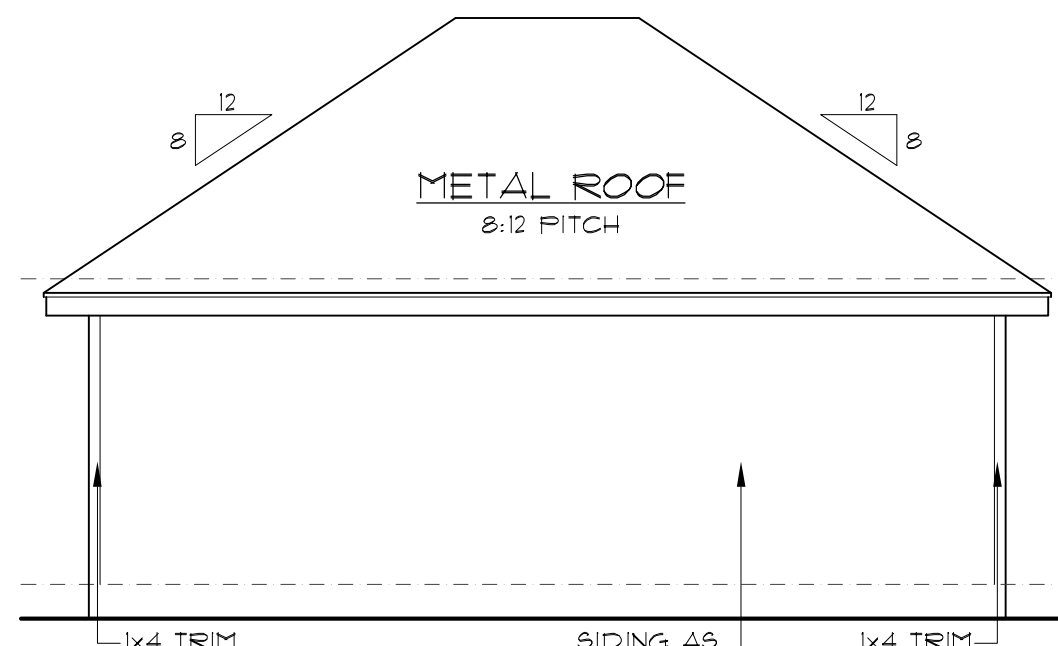


GARAGE REAR ELEVATION
SCALE: 3/16" = 1'-0"

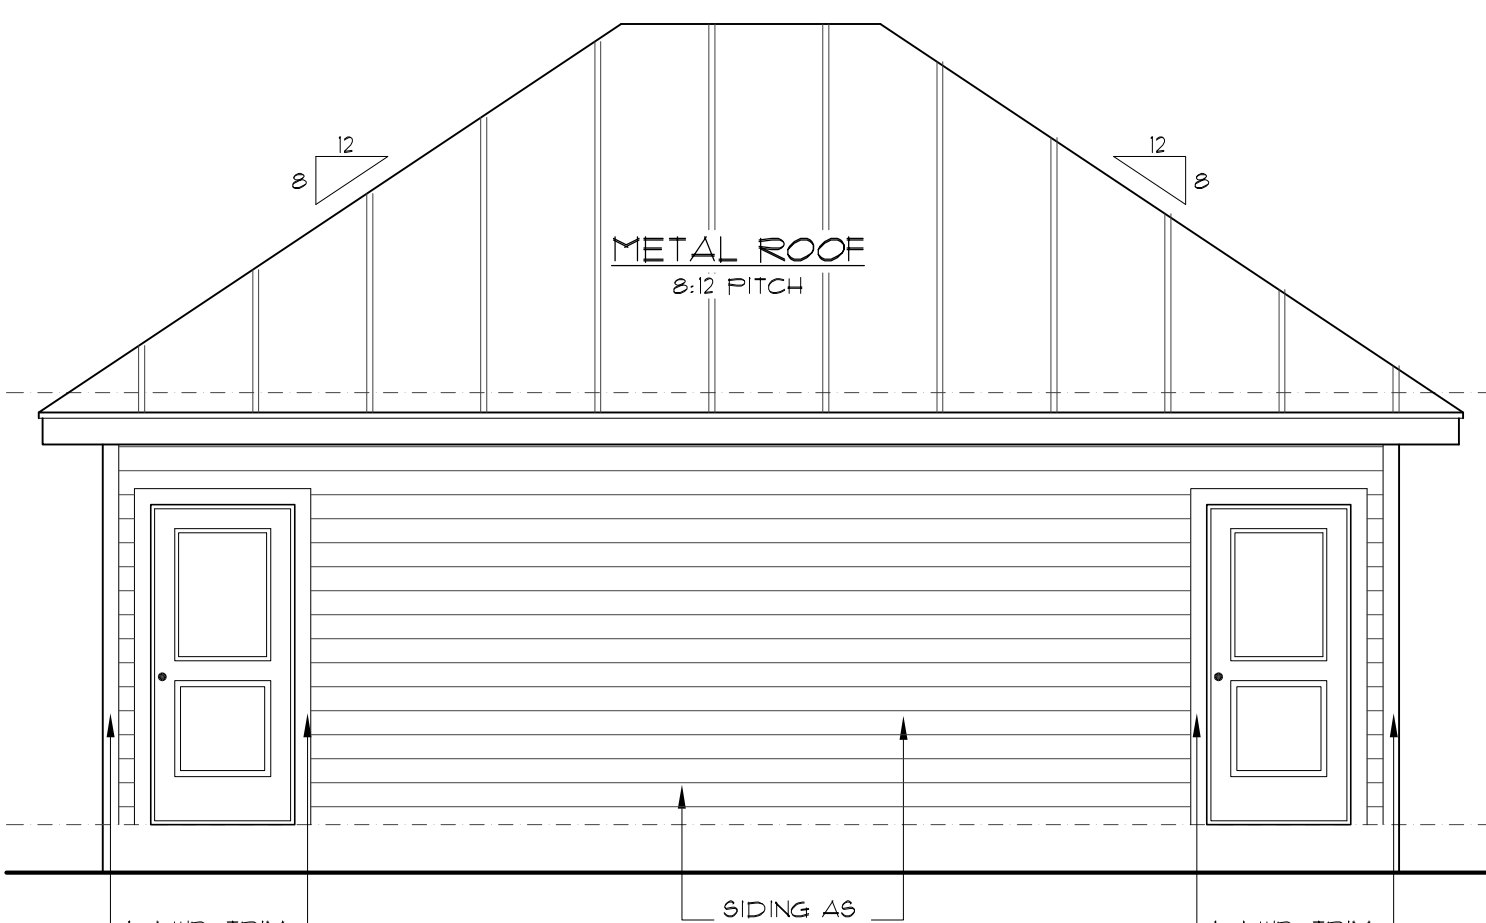

GARAGE FRONT ELEVATION
SCALE: 1/4" = 1'-0"

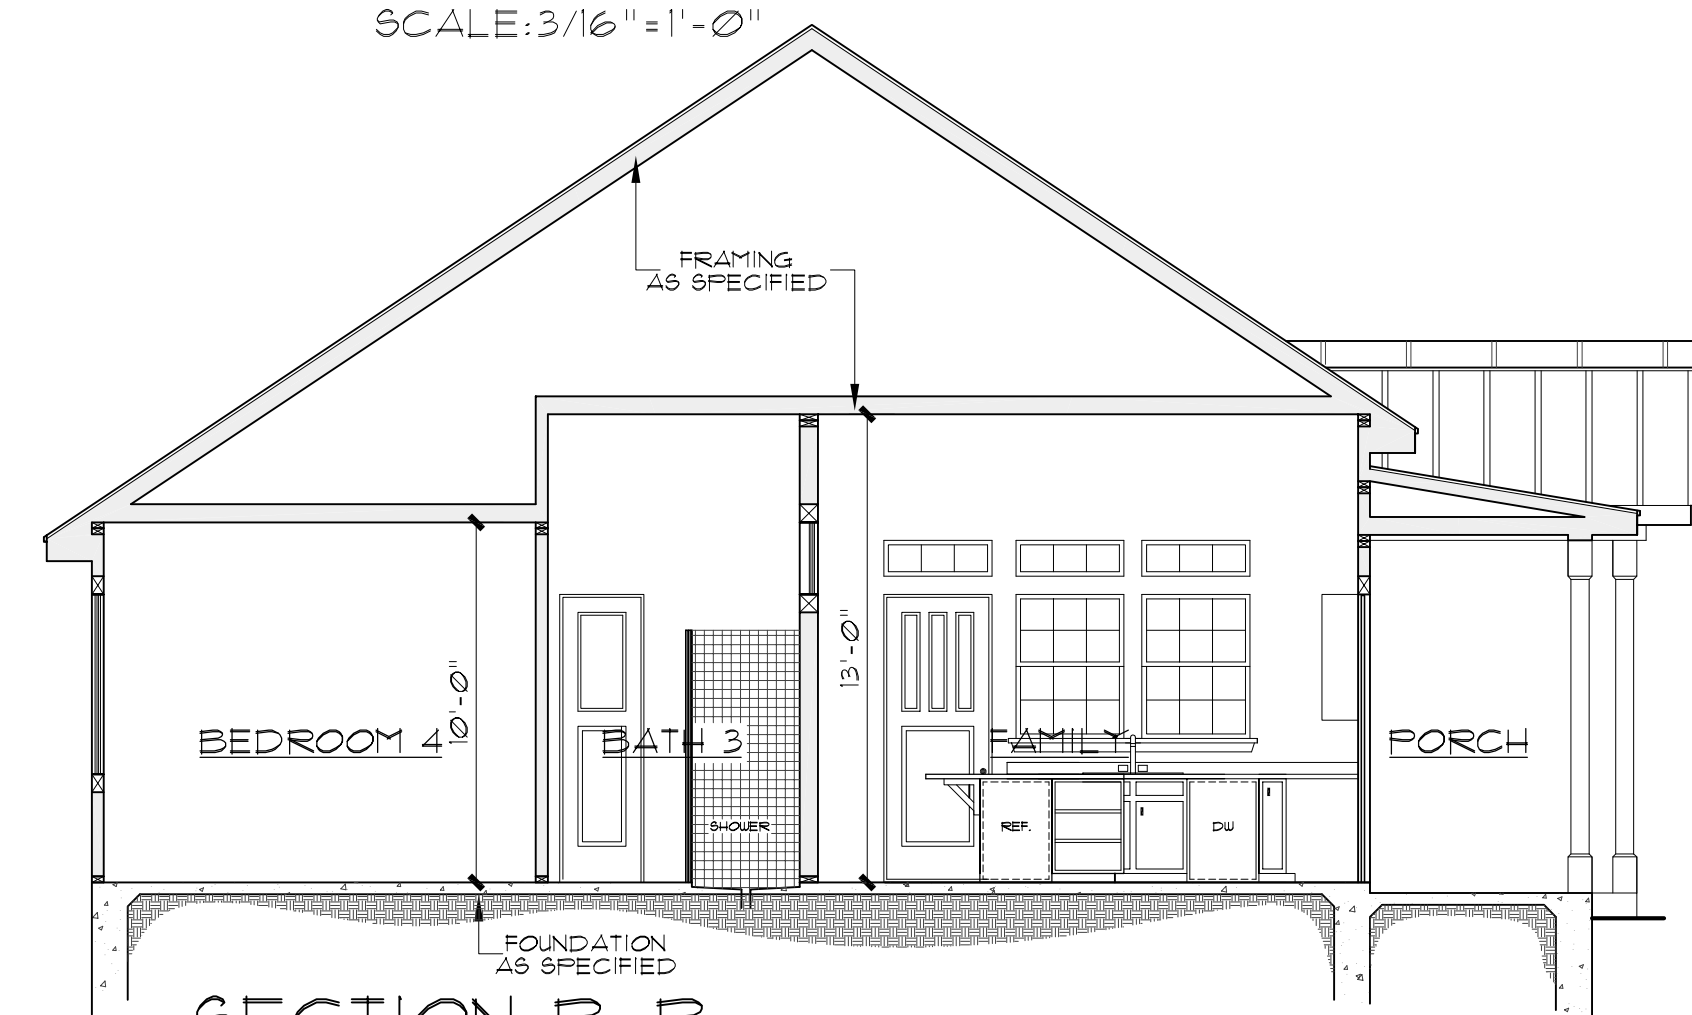

SECTION B-B

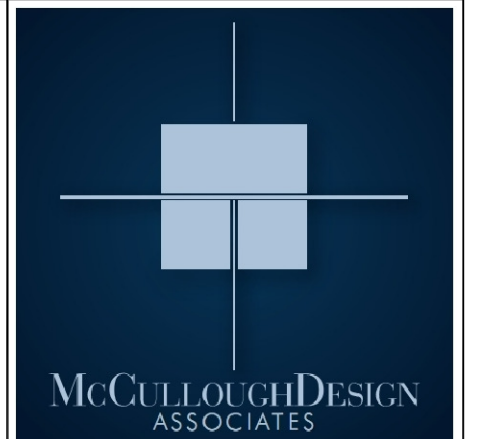



14255 BLANCO
SAN ANTONIO, TX 78216
PH. 843-1632
ricardo@mccloughda.com

THESE PLANS AND ARCHITECTURAL WORKS
DEPICTED HEREIN ARE SOLELY THE PROPERTY
OF MCCULLOUGH DESIGN ASSOCIATES.
THEY MAY NOT BE COPIED, USED, OR
REPRODUCED IN ANY FASHION, INCLUDING
THE CREATION OF DERIVATIVE WORKS,
UNLESS OTHERWISE AGREED IN WRITING. THE
CLIENT OF MCCULLOUGH DESIGN
ASSOCIATES HAS A NON-TRANSFERABLE
SINGLE USE LICENSE TO CONSTRUCT ONE
HOUSE FROM THIS PLAN, CONDITIONED ON
THE TIMELY PAYMENT OF ALL SUMS DUE.

THE O'NEAL RESIDENCE
WEST 102.6 OF LOT 1, BLOCK 7, NCB 563,
802 NOLAN ST.
SAN ANTONIO, TEXAS

REVISIONS:	
DATE	ITEM

DRAWN BY: RAMC	SCALED: AS NOTED
CHKD BY: RAMC	DATE: 10.19.2018
PROJECT No:	
SHEET 3 of	5

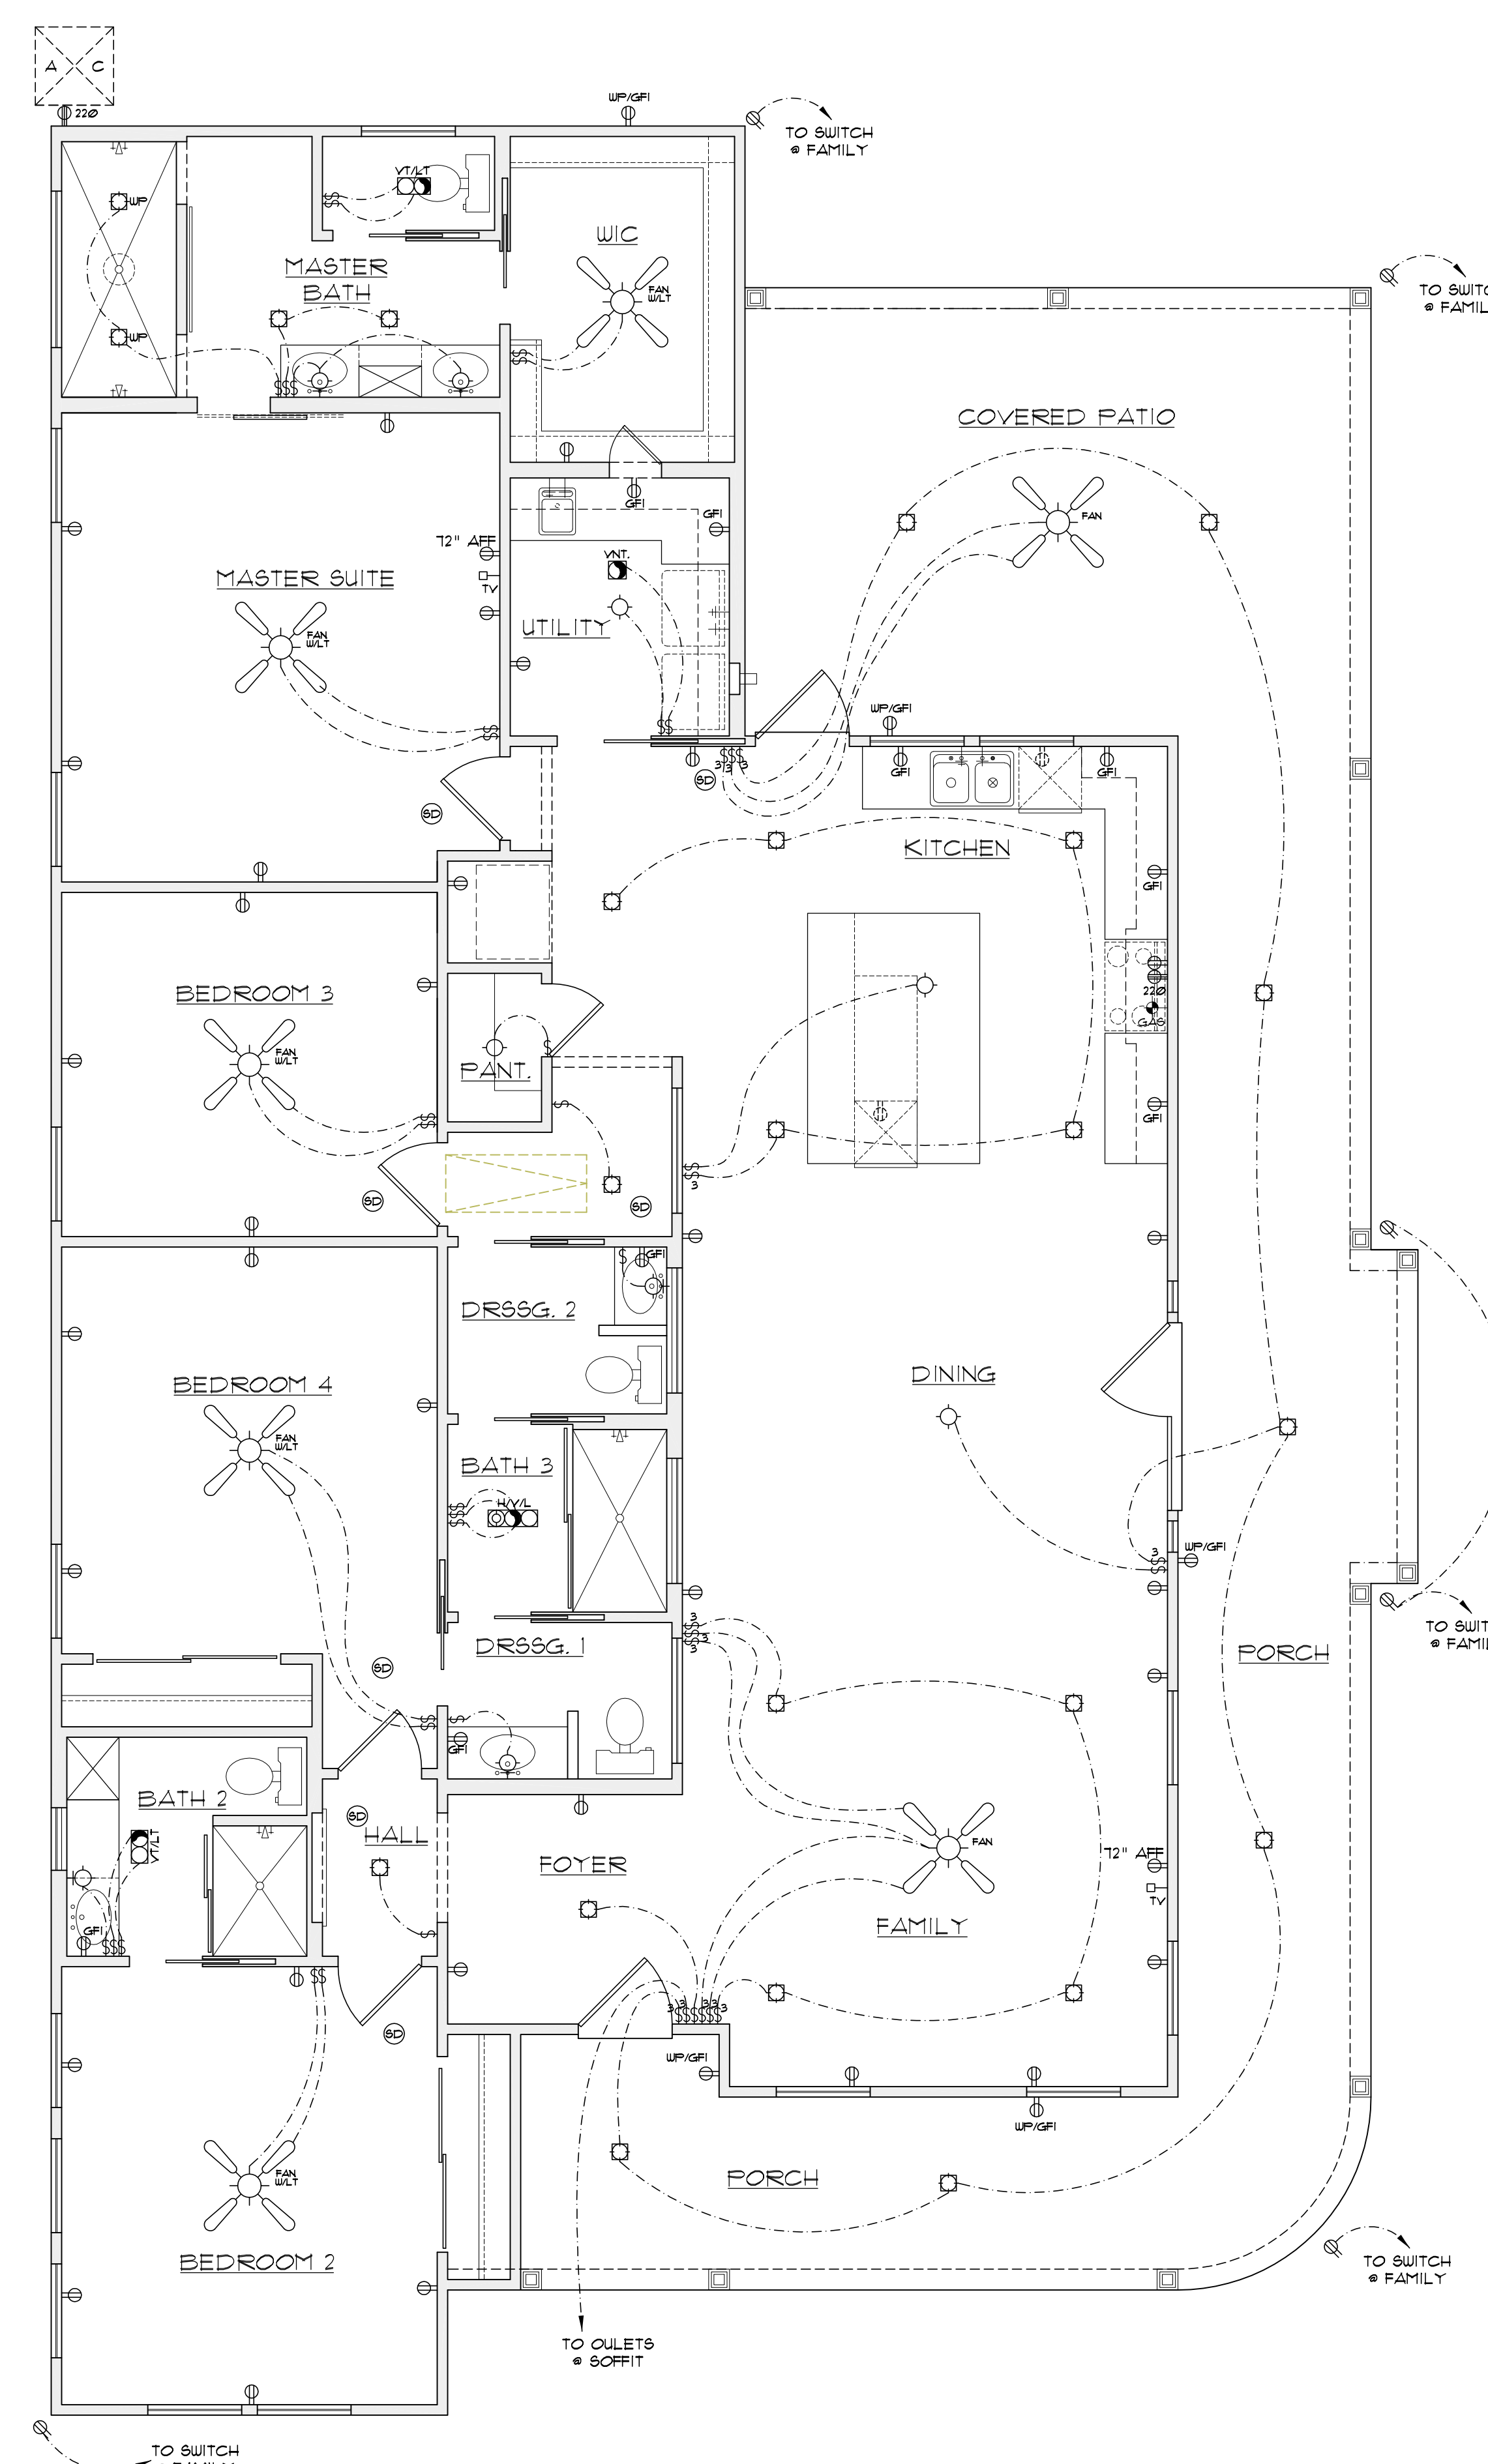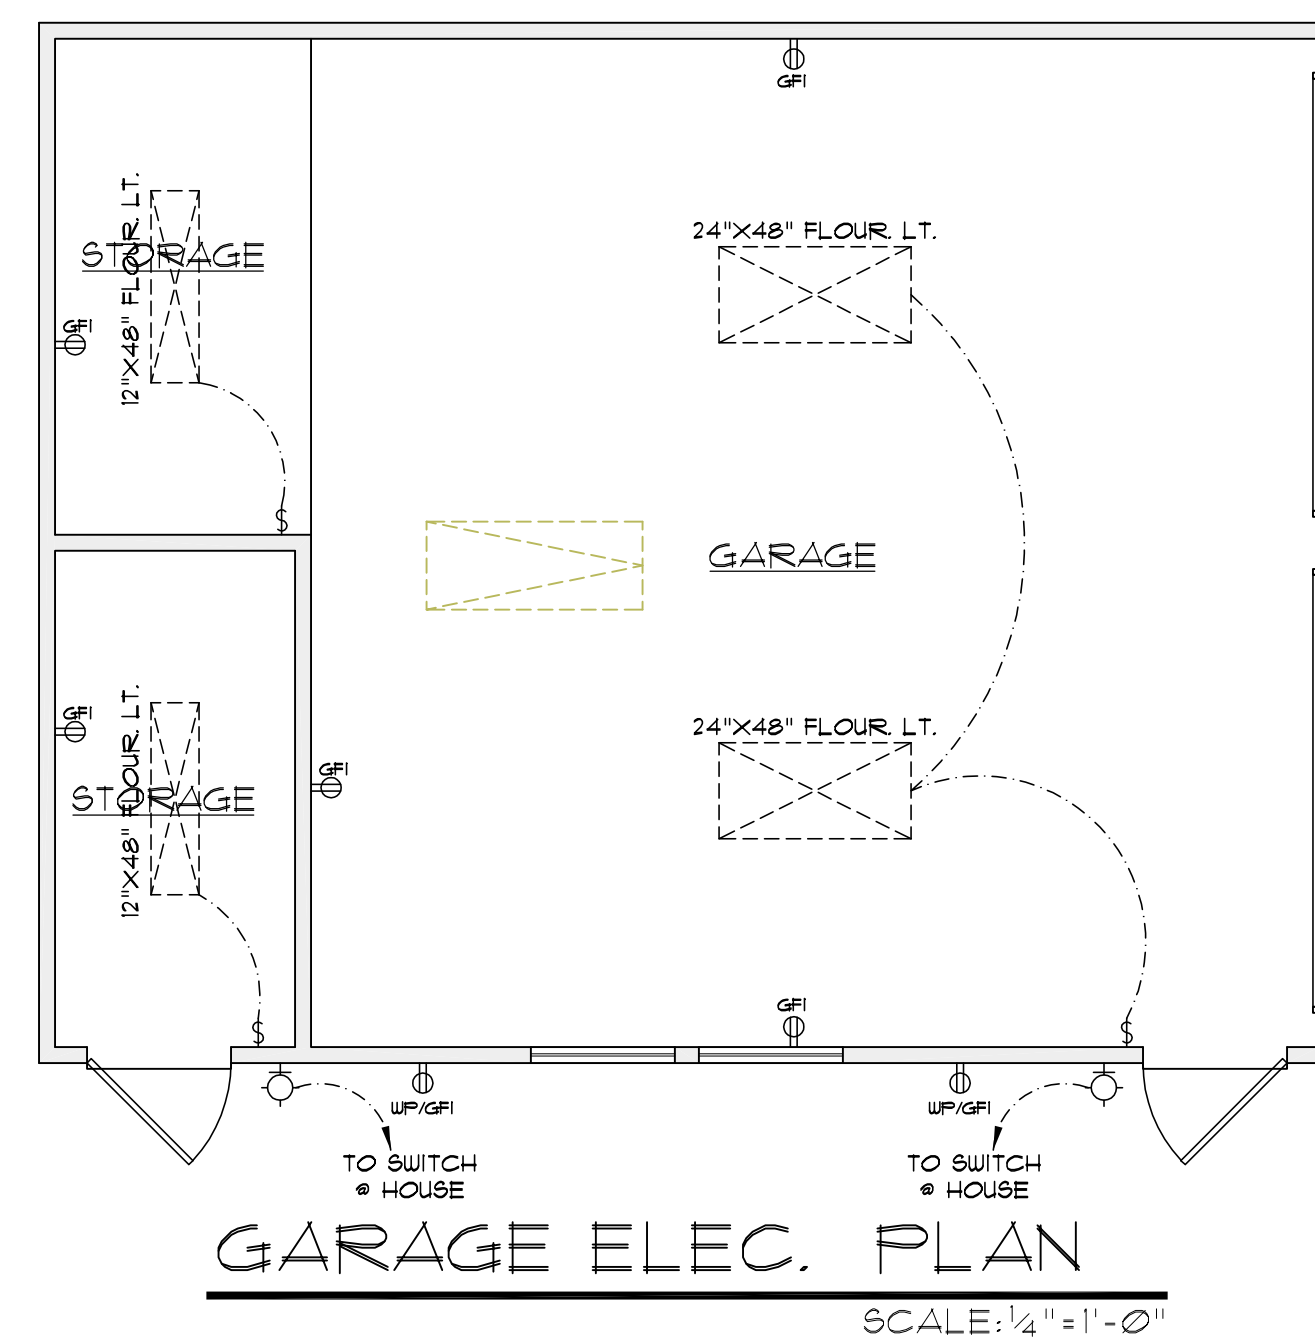[illegible]

REVISIONS:	
DATE	ITEM



THESE PLANS AND ARCHITECTURAL WORKS
DEPICTED HEREIN ARE SOLELY THE PROPERTY
OF MCCULLOUGH DESIGN ASSOCIATES .
THEY MAY NOT BE COPIED, USED, OR
REPRODUCED IN ANY FASHION, INCLUDING
THE CREATION OF DERIVATIVE WORKS,
UNLESS OTHERWISE AGREED IN WRITING, THE
CLIENT OF MCCULLOUGH DESIGN
ASSOCIATES HAS A NON-TRANSFERABLE
SINGLE USE LICENSE TO CONSTRUCT ONE
HOUSE FROM THIS PLAN, CONDITIONED ON
THE TIMELY PAYMENT OF ALL SUMS DUE.



DRESSING 2 BATH 3

DRESSING 1

BATH 2

UTILITY



SCALE: $3/8" = 1' - 0"$

REVISIONS:	
DATE	ITEM

DRAWN BY: RAMc	SCALED: AS NOTED
CHECKED BY: RAMc	DATE: 10.19.2018
	PROJECT No:
S H E E T 5 of	5