


603 W. Euclid Zoning Change From R-4 AHOD to IDZ AHOD with 4 Dwelling Units

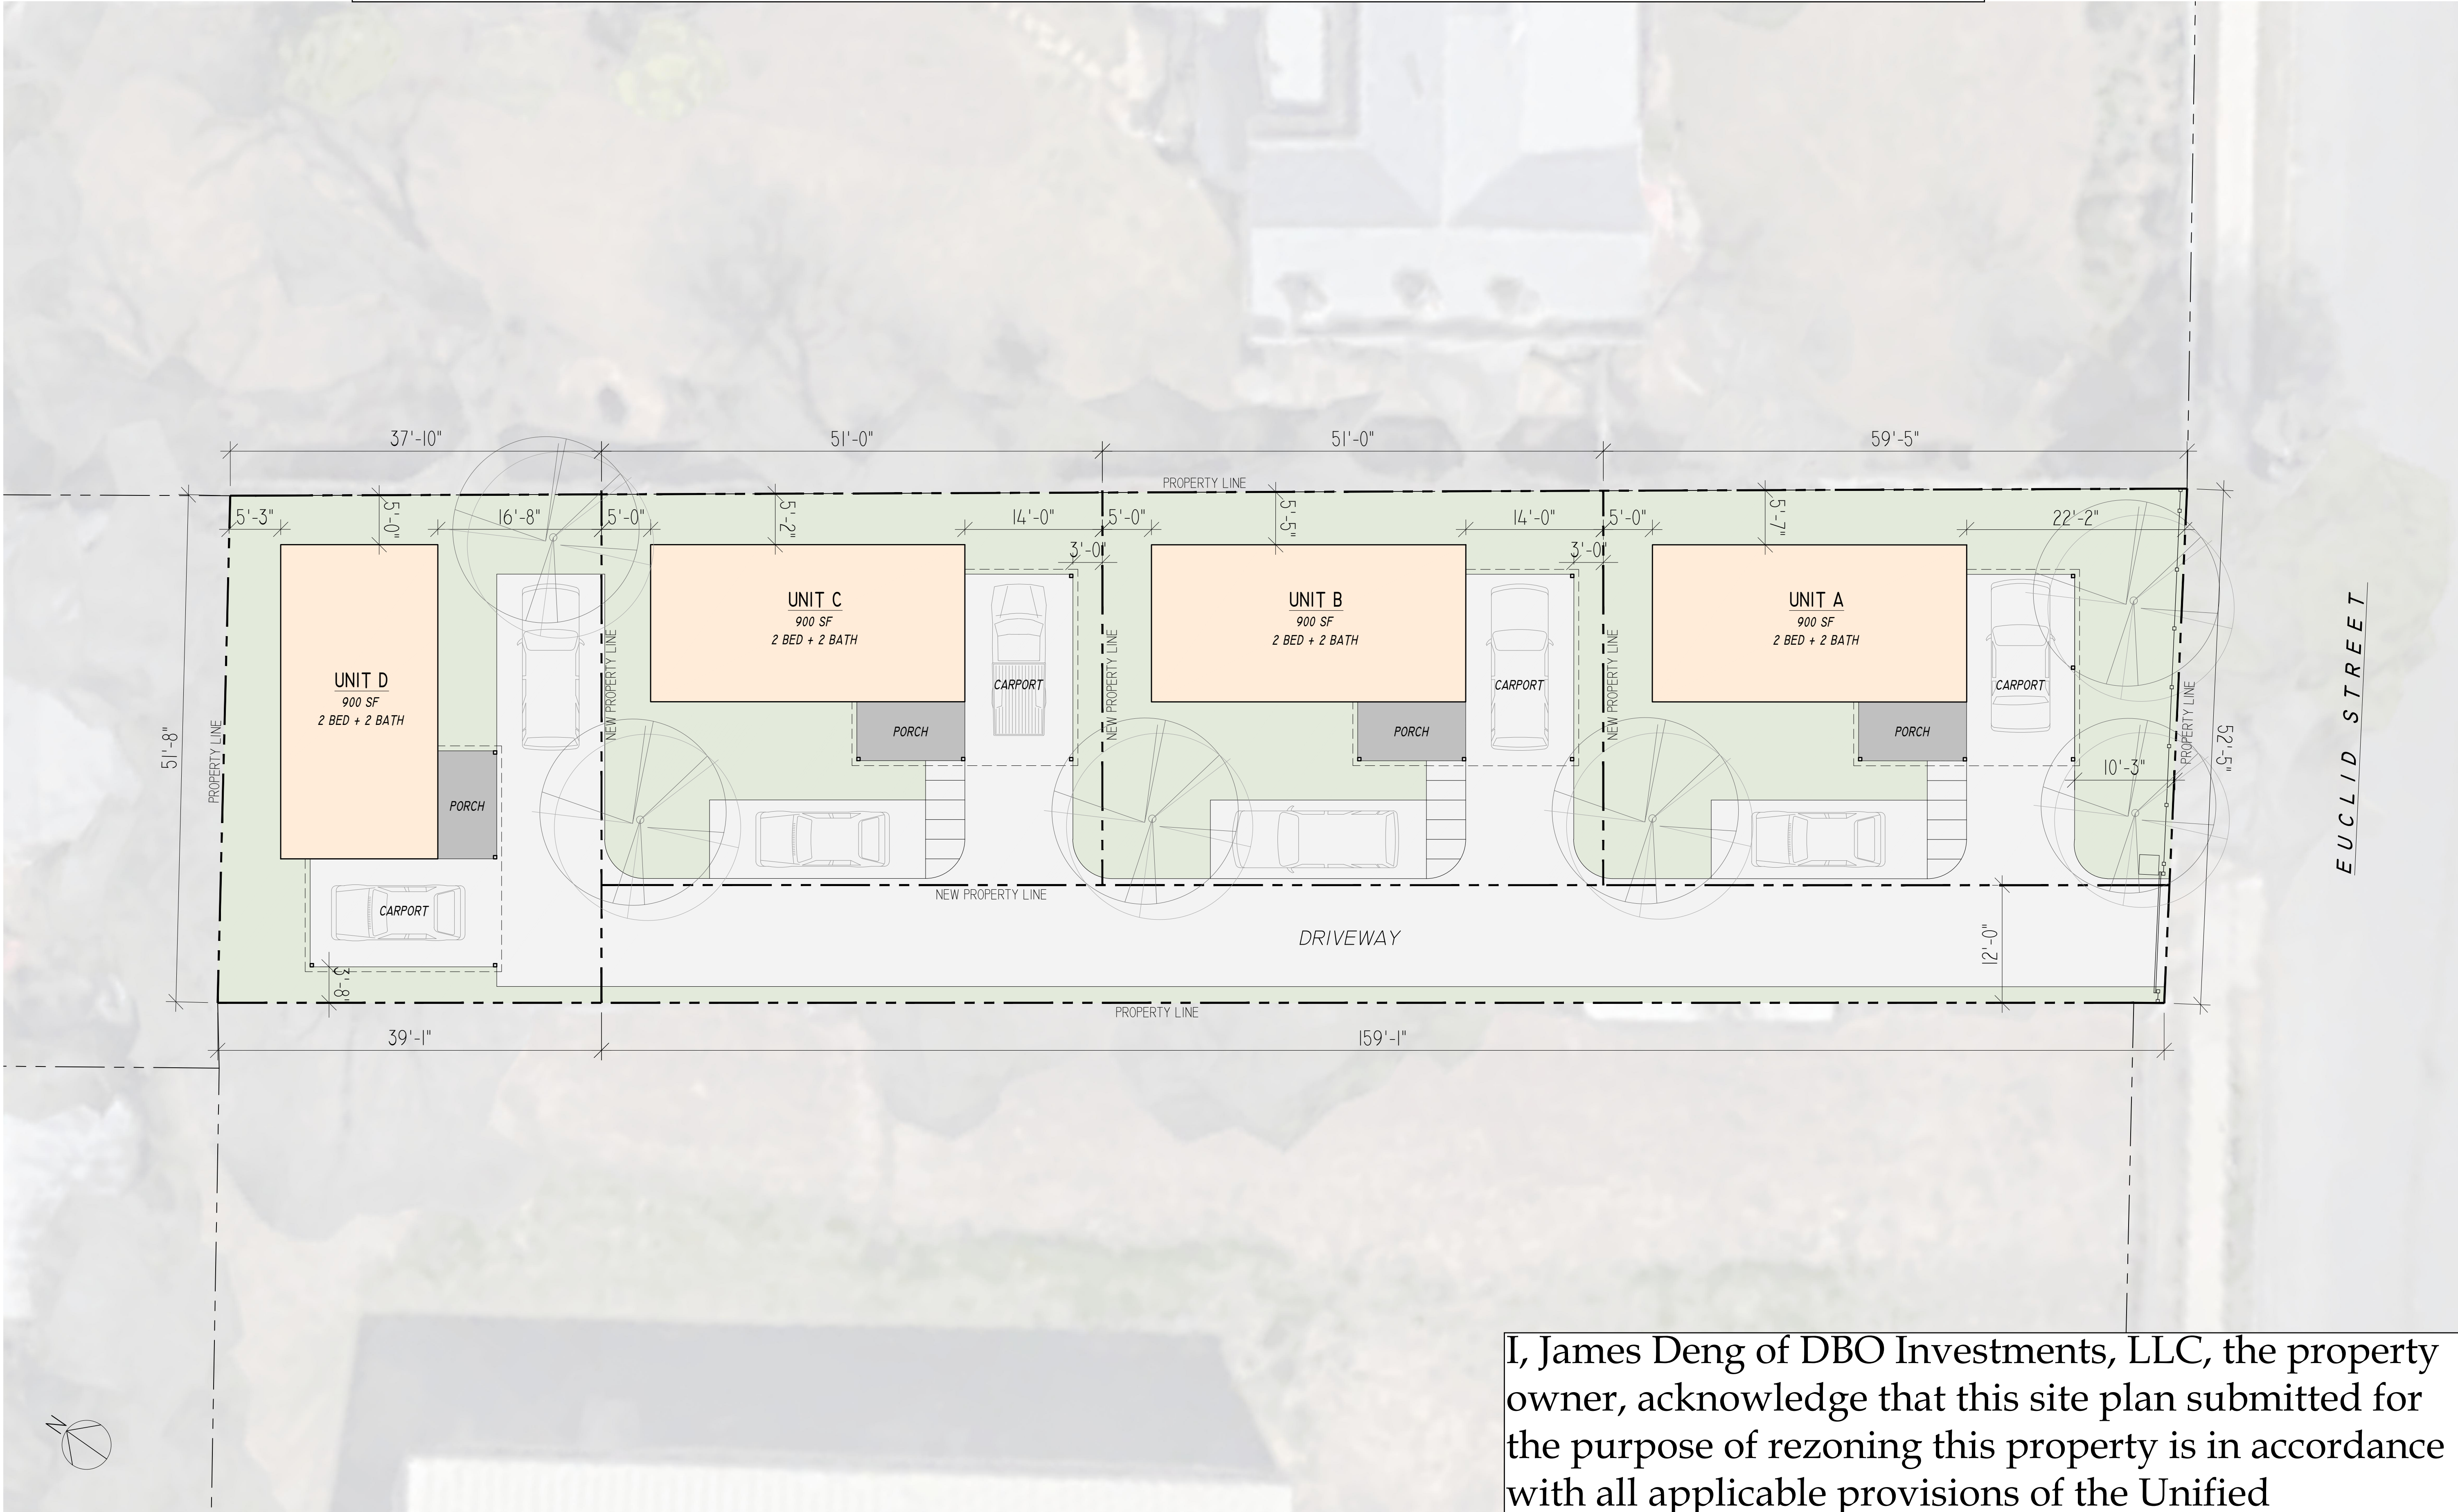

SITE PLAN DIAGRAM

SCALE: 1/16" = 1'-0" 0 5' 15' 35'

A 6' Solid Fence will surround all sides of the property except for the street front.

I, James Deng of DBO Investments, LLC, the property owner, acknowledge that this site plan submitted for the purpose of rezoning this property is in accordance with all applicable provisions of the Unified Development Code. Additionally, I understand that the City Council approval of a site plan in conjunction with a rezoning case does not relieve me from adherence to any/all City adopted Codes at the time of plan submittal for building permits.