


OREY AVE.

Z2019-10700063 CD

ESKIMO ST.

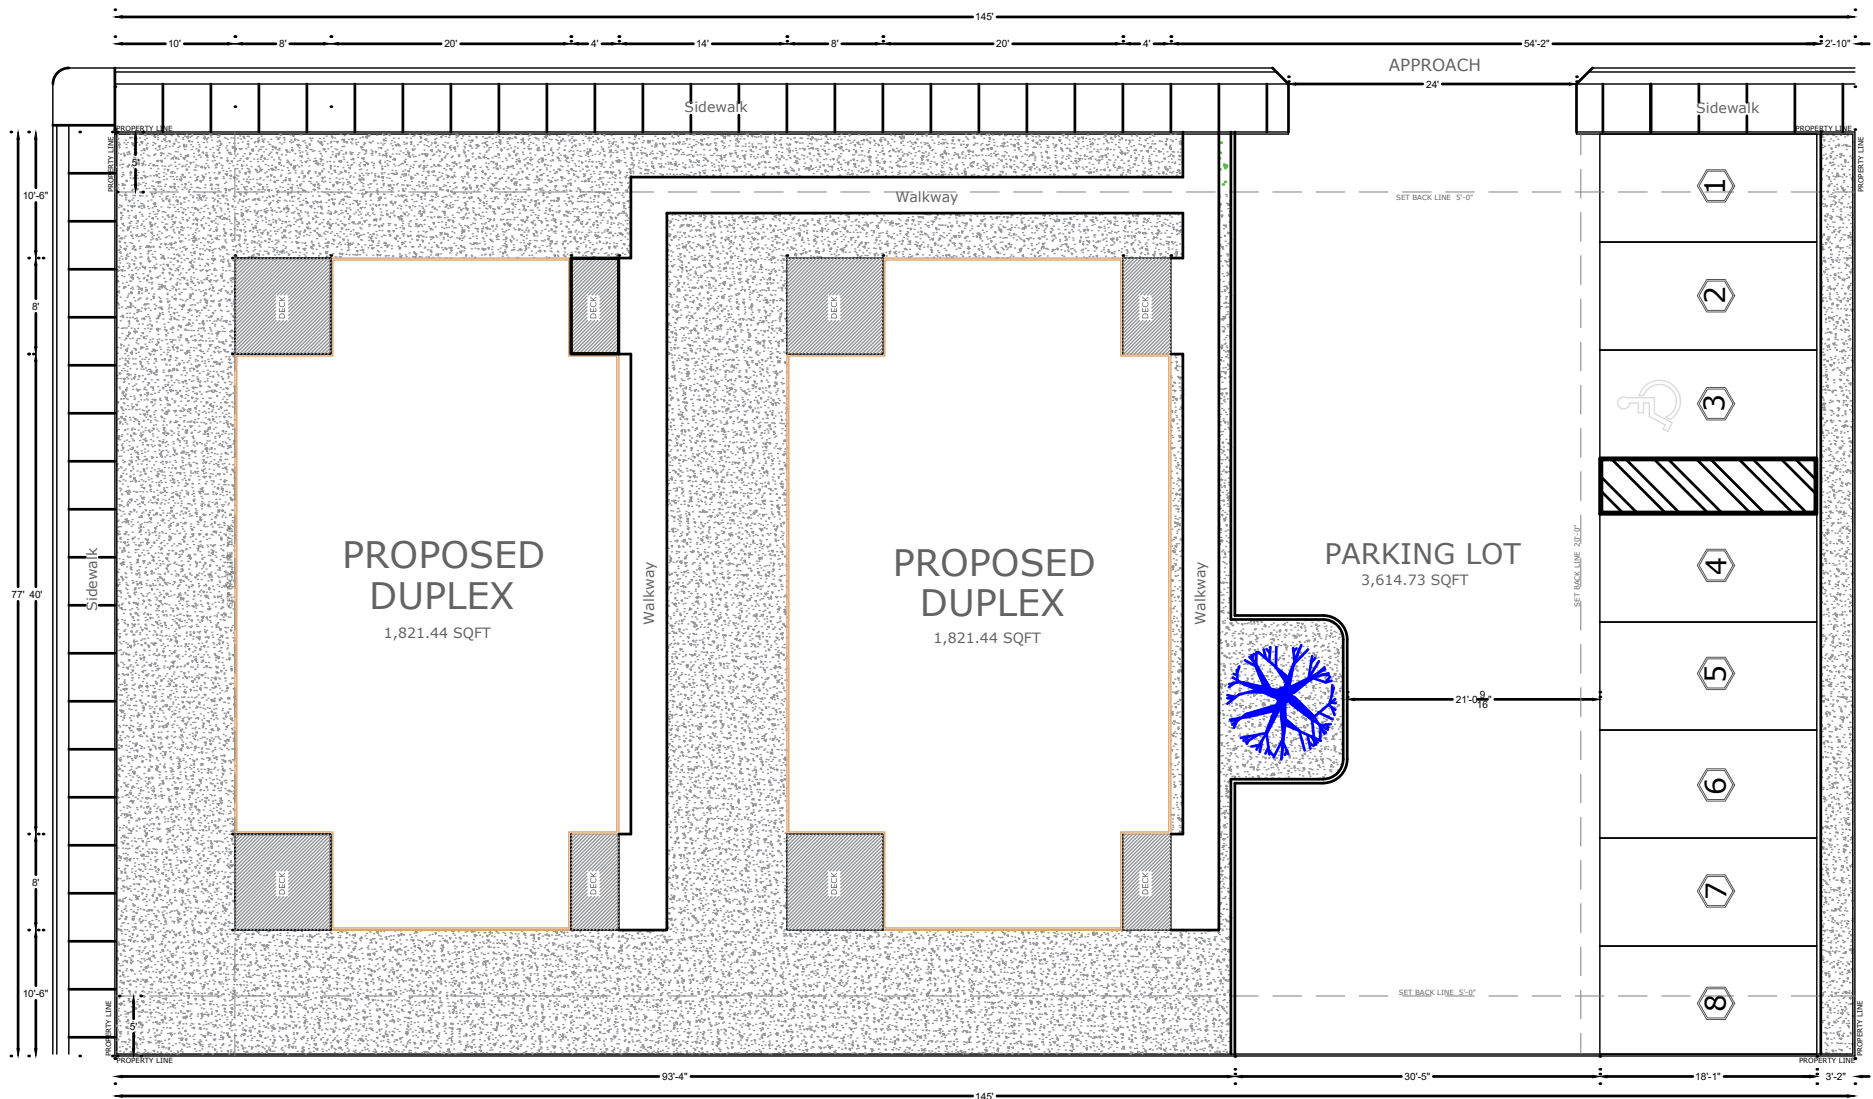

TABULATION	
Lots	1
Proposed development	11,165 SQFT
Open space Areas	7,507.11 SQFT
Building	3,642.88 SQFT
Structure: Including Stairs	135.54 SQFT
Paved Square footage: Including parking facilities, curb, gutter, walkways, ramp and dumpster area	4,162.98 SQFT

"I, _Casa 8_ , the property owner, acknowledge that this site plan submitted for the purpose of rezoning this property is in accordance with all applicable provisions of the Unified Development Code. Additionally, I understand that City Council approval of a site plan in conjunction with a rezoning case does not relieve me from adherence to any/all City adopted Code at the time of plan submittal for building permits."

PARKING LOT	
Handicap parking	1
Parking	7
Total:	8



SITE PLAN

434 Briggs St. SAN ANTONIO TX. 78211

202 ESKIMO SAN ANTONIO TX. 78225

SCALE: 1/16" = 1'-0"



SAN ANTONIO TX. APRIL 2019