


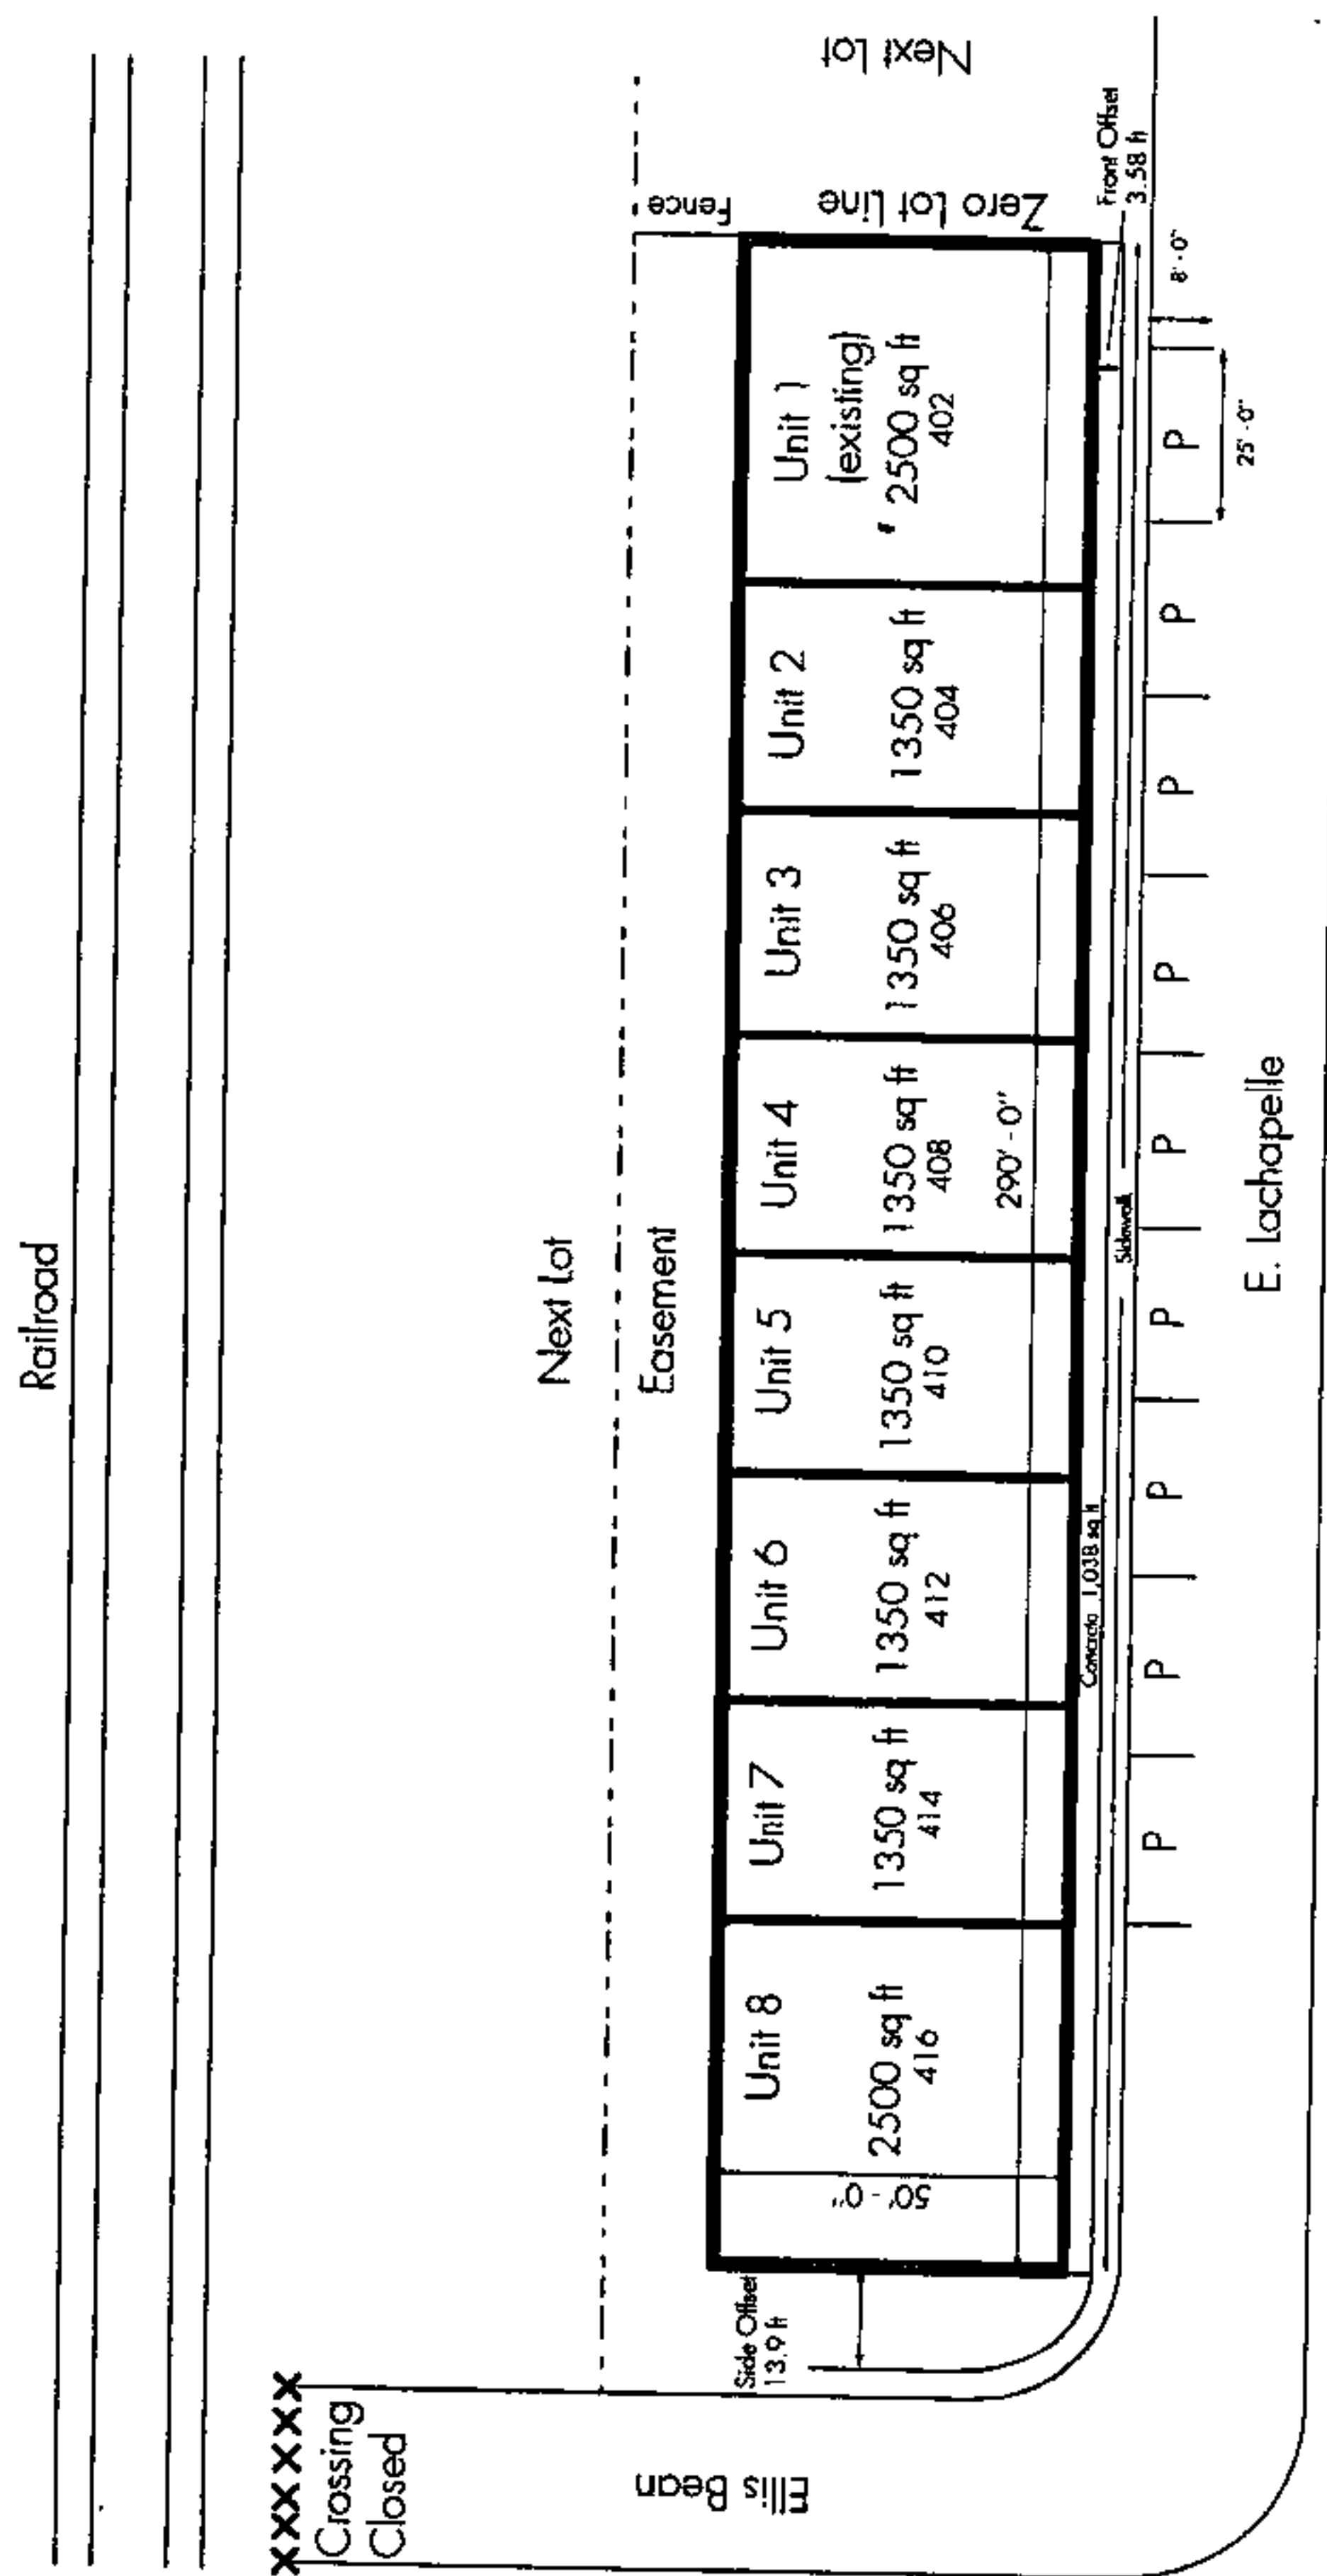

| Lot Information      |                           |
|----------------------|---------------------------|
| Zone from I - 2      | Proposed use              |
| Zone to IDZ - 1      | 402-416 Lachapelle        |
|                      | 2 units - 2500 sq ft      |
|                      | 6 units - 1350 sq ft      |
|                      | 9 parking spots           |
| Land                 | Existing Bldg             |
| 0.4911 Acres         | 1 Story Bldg 14,500 sq ft |
| 21,397 sq ft         | 290'-0" x 50'-0"          |
| 301.97 ft x 67.98 ft | Height 16'-0"             |
|                      | Scale 1" = 50'-0"         |

I, Linda Cantu McMullen for Tables and more, the property owner representative, acknowledge that this site plan submitted for the purpose of rezoning this property is in accordance with all applicable provisions of the Unified Development Code. Additionally, I understand that City Council approval of a site plan in conjunction with a rezoning case does not relieve me from adherence to any/all City adopted Codes at the time of plan submittal for building permits."