
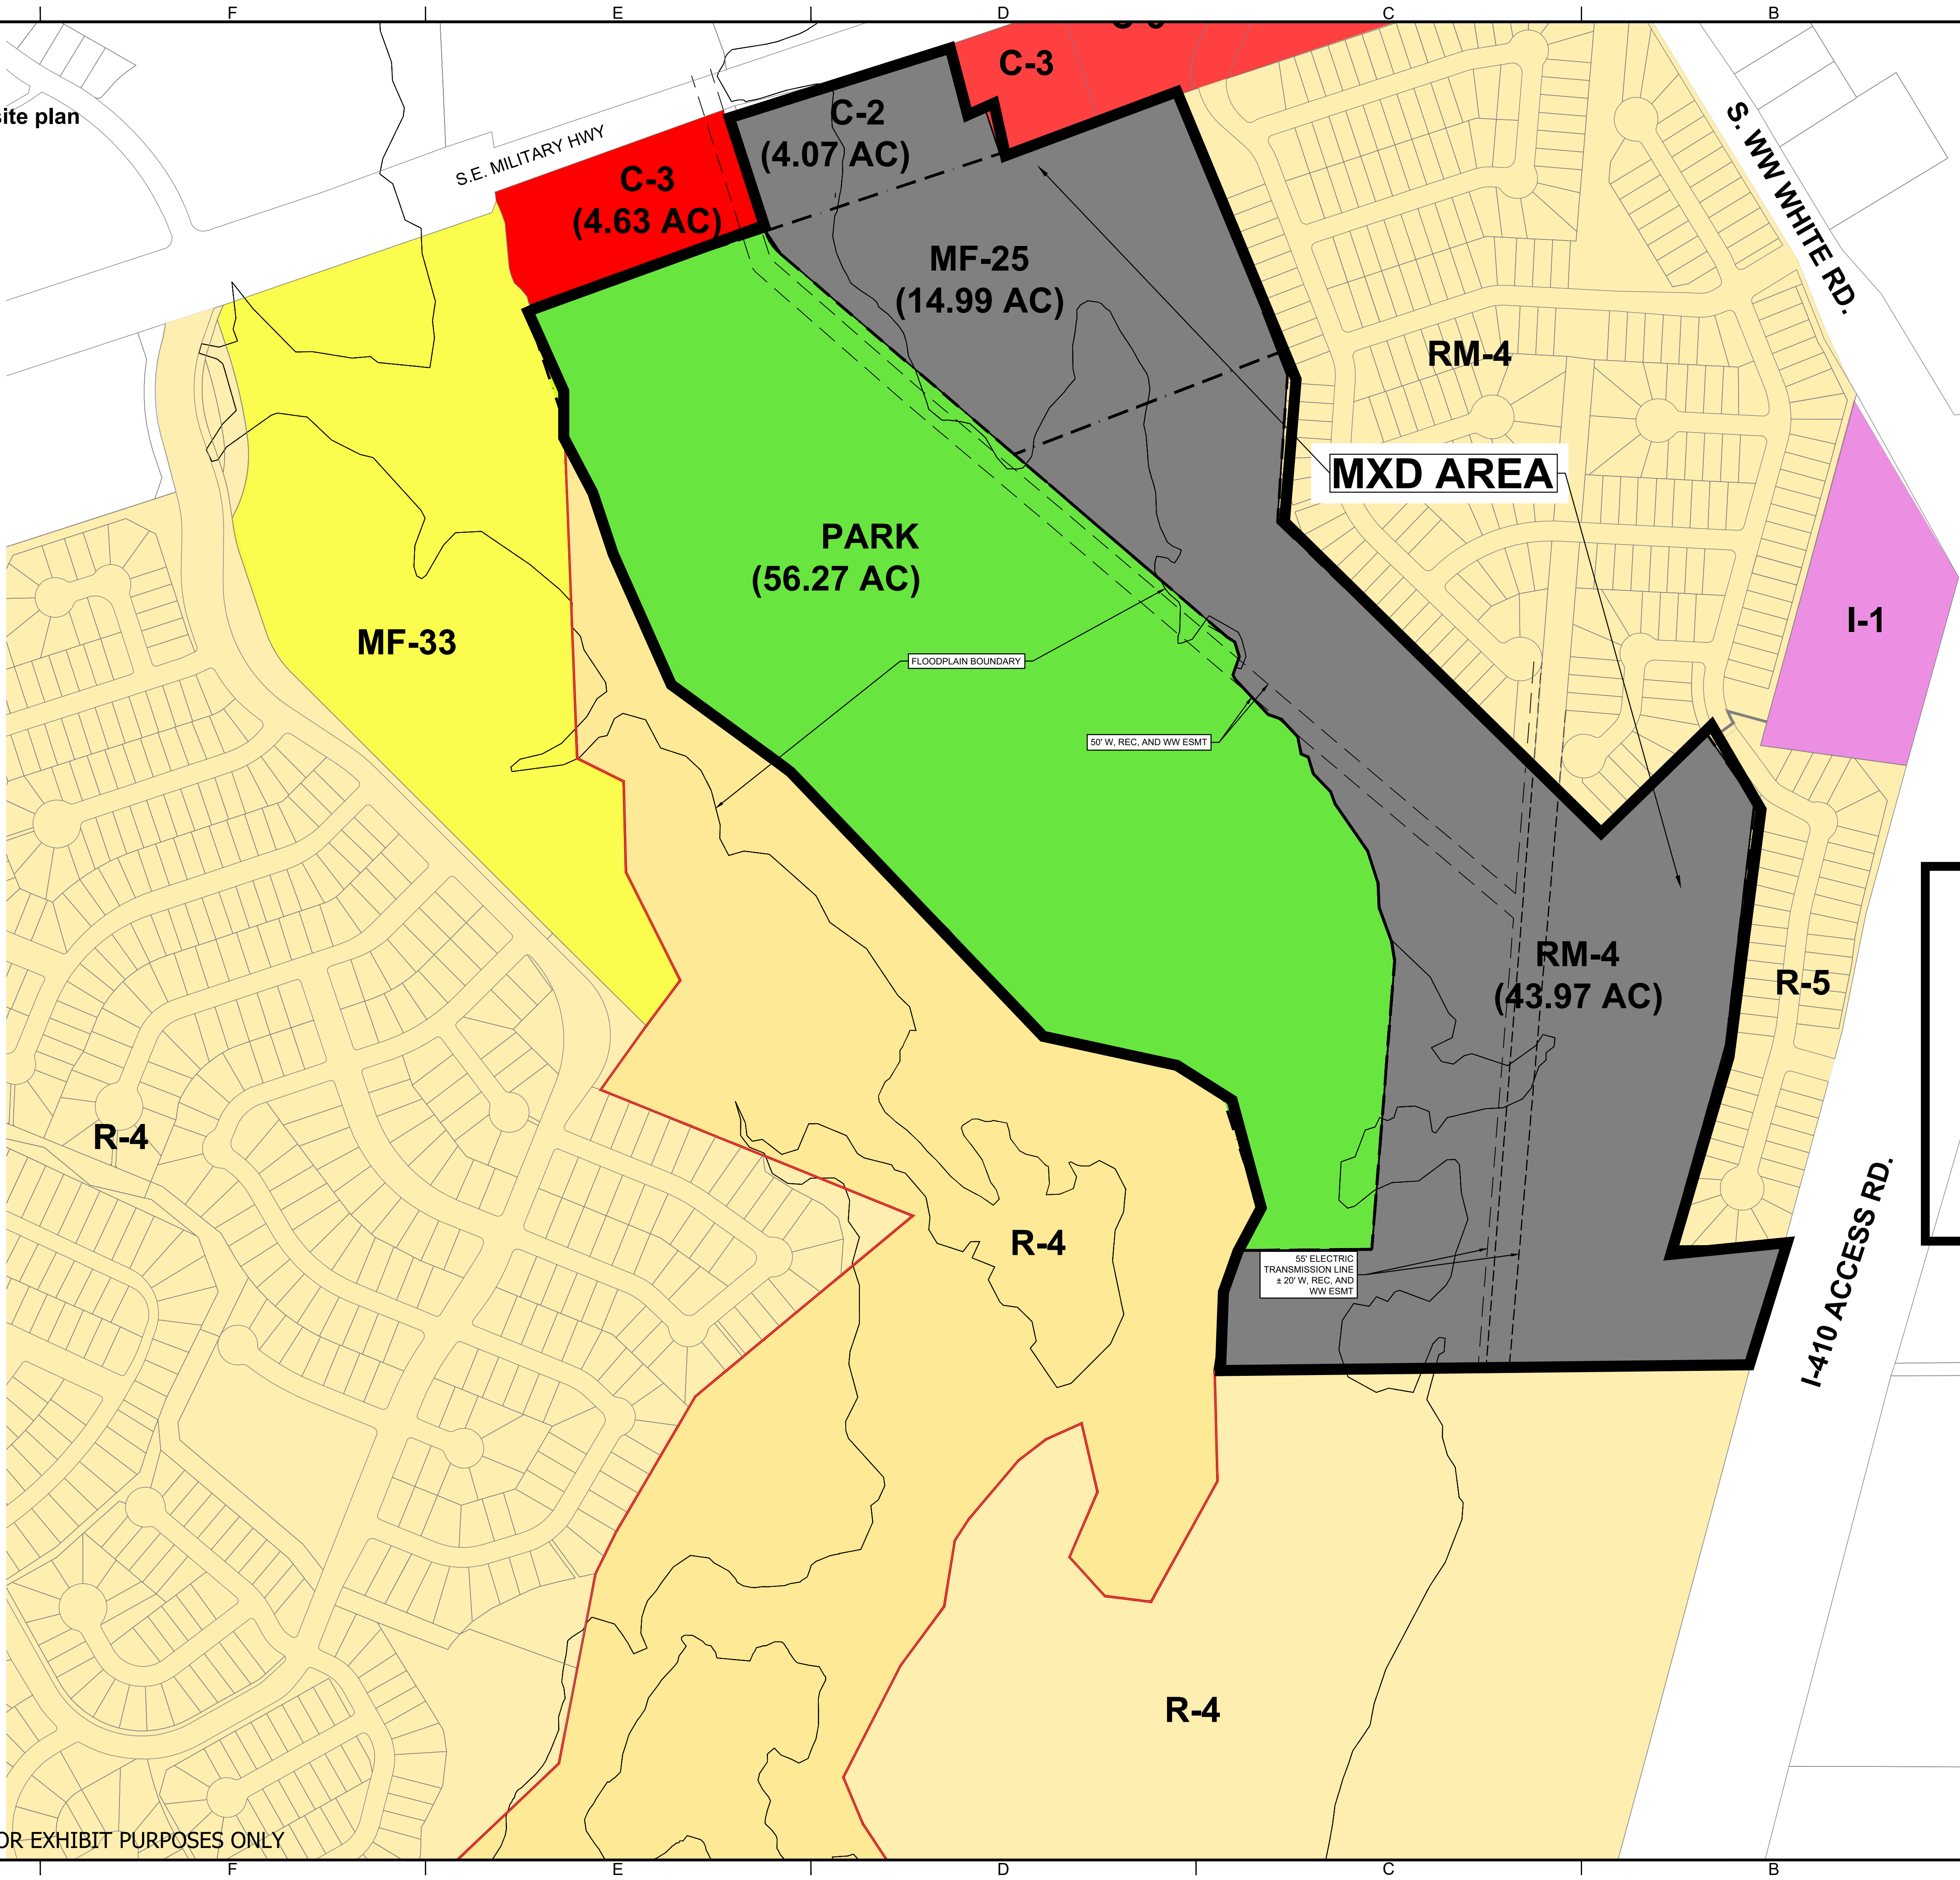


LAST MODIFIED BY: AMANDA SALAMANCA
DATE: 03/04/2020
DRAWN BY: AMANDA SALAMANCA
CHECKED BY: AMANDA SALAMANCA
ROUTED WITH: DWG TO PDF ACI
PLOT STYLE: V1.0 SHP PLOT STYLE STANDARD CTB
FILE NAME: P:\Project Development\001 - Examples\GolfThe Republic\20200204 Zoning Exhibit.dwg - LAYOUT Proposed Zoning

Z2020-10700097 MXD site plan

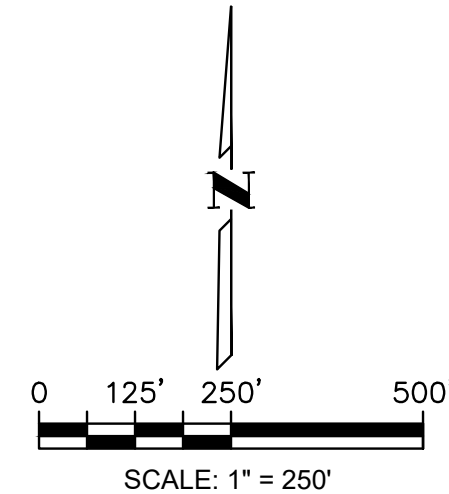

MXD Area:	
C-2	4.02 Acres
MF-25	14.99 Acres
RM-4	43.97 Acres
Park/	56.27 Acres
Open	
Space	
Total Acreage: 119.3	

PROPOSED ZONING EXHIBIT	
SALADO CREEK RANCH	
210.860.9224	FIRM NO: 15085
 WGLnc.com	
5710 W. HAUSMAN ROAD, SUITE 115 SAN ANTONIO, TEXAS 78249	
Z-2	03/04/2020

NOT FOR OFFICIAL USE
THIS DOCUMENT IS INTENDED FOR EXHIBIT PURPOSES ONLY