



I, Franklin Development, Co., the property owner, acknowledge that this site plan submitted for the purpose of rezoning this property is in accordance with all applicable provisions of the Unified Development Code. Additionally, I understand that City Council approval of a site plan in conjunction with a rezoning case does not relieve me from adherence to any/all City adopted Codes at the time of plan submittal for building permits.

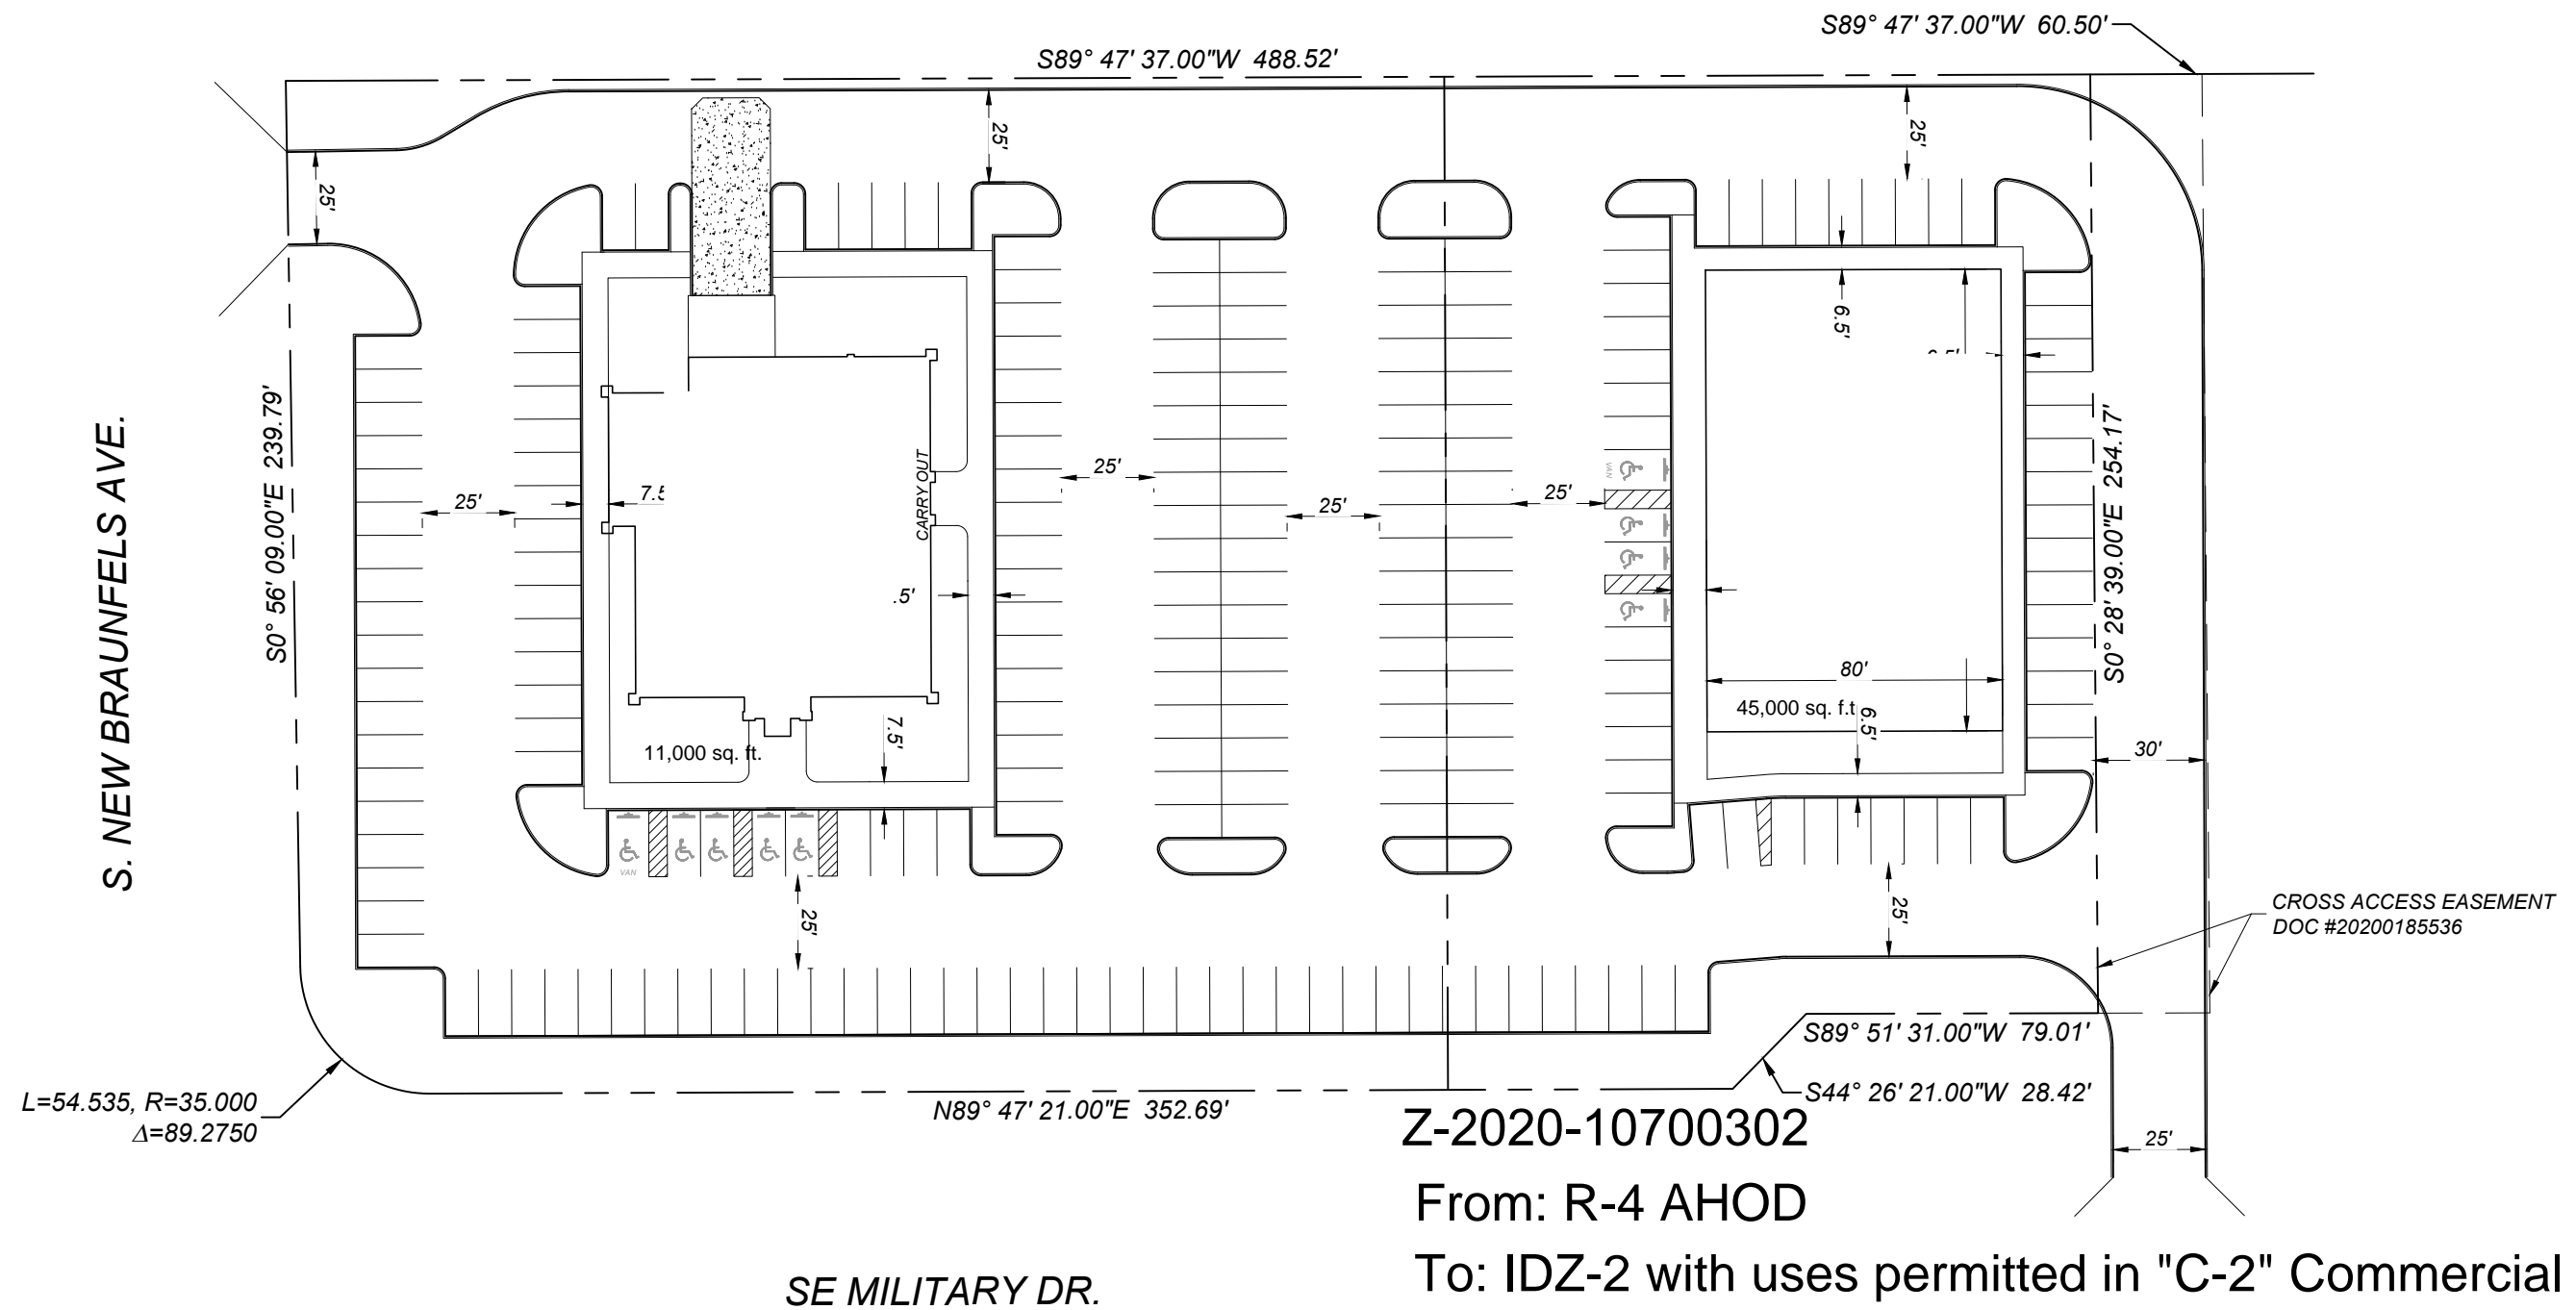

SCALE : 1"=50'

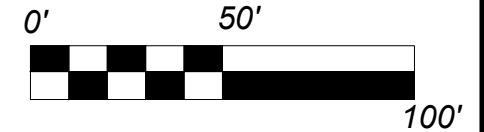

SE MILITARY & NEW BRAUNFELS
SAN ANTONIO, TEXAS
PRELIMINARY SITE PLAN - OPTION C

JOB NO. -
DATE: NOVEMBER 2020
DRAWN: JS CHECKED: MH
SHEET NUMBER:
EX-C

THIS DOCUMENT HAS BEEN PRODUCED FROM MATERIAL THAT WAS STORED AND/OR TRANSMITTED ELECTRONICALLY AND MAY HAVE BEEN INADVERTENTLY ALTERED. RELY ONLY ON FINAL HARDCOPY MATERIALS BEARING THE CONSULTANT'S ORIGINAL SIGNATURE AND SEAL.