


NOTE
 MODIFICATIONS TO THE PLAN AND ELEVATIONS
 ARE SOMETIMES NECESSARY DUE TO JOB SITE
 CONDITIONS AND OWNER PREFERENCES

MARTIN STREET

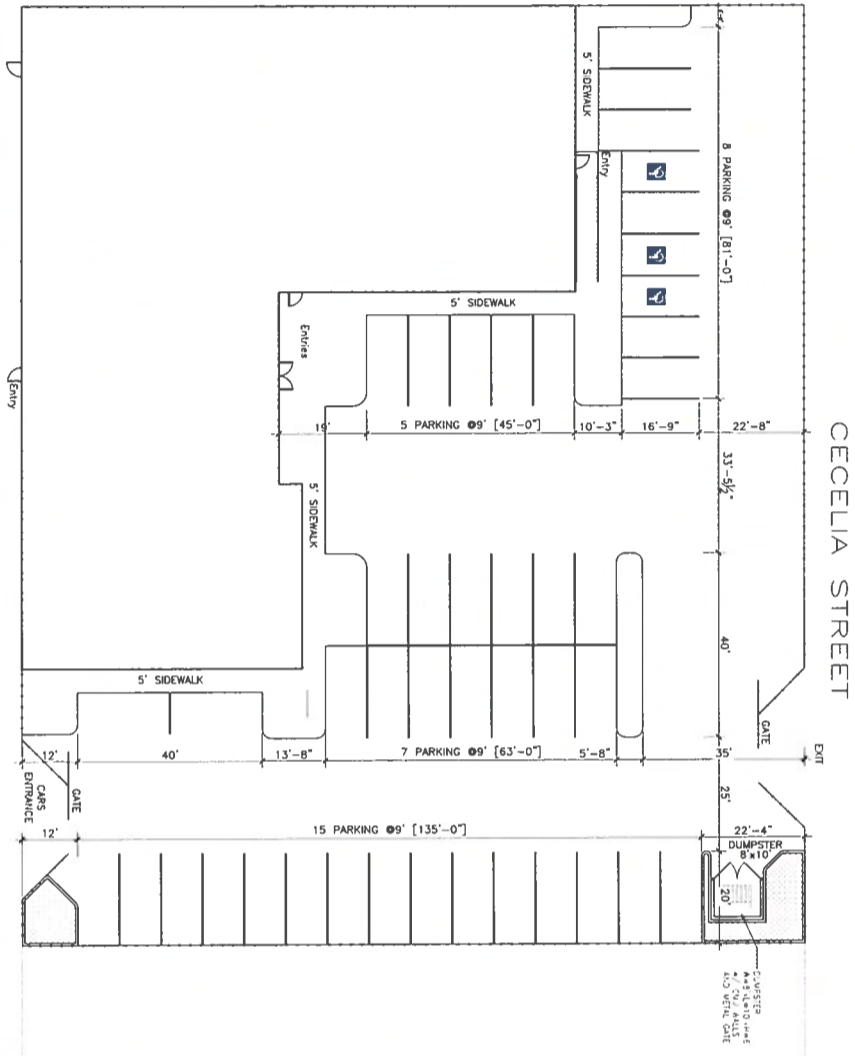

NOTES:
 1. REFER TO SURVEY DATA ON SITE
 2. SITE PLAN DESIGN BASED ON
 CARROLL SURVEYORS, INC.

MARTIN STREET

01 SITE PLAN
 1/16" = 1'-0"

90% COMPLETE
 12/05/2018



02 PROJECT LOCATION
 NTS

DRAWING INDEX	
A100	Site plan / Project Location
A101	First Floor Plan / Elevator Specs
A102	Second Floor Plan / Steel Stairs Details
A103	Details / Wall Sections / Wdw & Door Schedule
A201	Elevations
A202	Elevations

REVISIONS

NO.	DATE	DESCRIPTION

BASILA FROCKS RENOVATION
 SITE PLAN / PROJECT LOCATION
 500 N. ZARZAMORA ST.
 San Antonio, TX 78207

ARCHITECTURAL
 DESIGN
 ASSOCIATES, INC.
 1133 Babcock Rd. Ste. 2
 San Antonio, TX 78201
 210.341.1100
 info@ada-inc.com

DRAWN BY	WVCOLO
DATE	12/07/2018
CHECKED BY	AM
PROJ. #	IN
SCALE	AS SHOWN
SHEET #	A100

*2018 ADA Inv.