



22016189

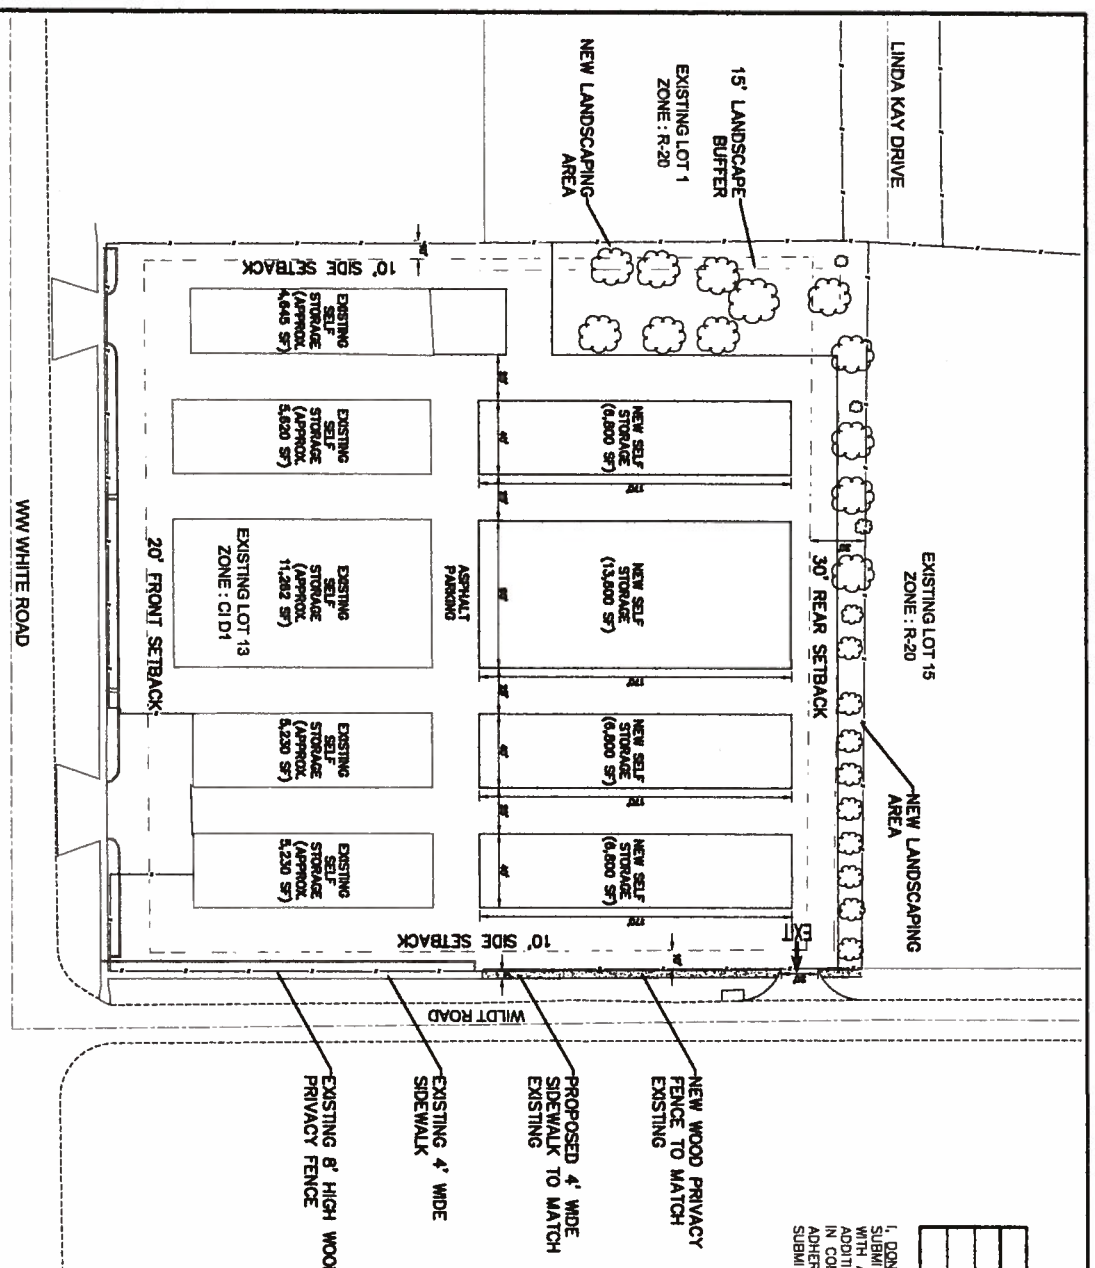

SITE PLAN INFORMATION	
PROPOSED USE	CI-CD / SELF STORAGE
TOTAL AREA	3.727 AC (162,356 SF)
PAVED AREA	2.98 AC (129,880 SF)

I, DON CLAYSON, THE PROPERTY OWNER, ACKNOWLEDGE THAT THIS SITE SUBMITTED FOR THE PURPOSE OF REZONING THIS PROPERTY IS IN ACCORD WITH ALL APPLICABLE PROVISIONS OF THE UNIFIED DEVELOPMENT CODE. ADDITIONALLY, I UNDERSTAND THAT CITY COUNCIL APPROVAL OF A SITE IN CONJUNCTION WITH A REZONING CASE DOES NOT RELIEVE ME FROM ADHERENCE TO ANY/ALL CITY-ADOPTED CODES AT THE TIME OF PLAN SUBMITTAL FOR BUILDING PERMITS.

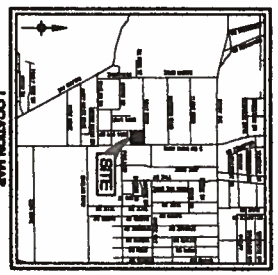

PROPOSED SITE PLAN
WILDT WHITE COMBO SUBMISSION
 SAN ANTONIO, TEXAS

LOCKAWAY STORAGE
 4718 E. HOLLING GREEN LANE
 ORANGE, CA 92667
 PHONE PHONE NUMBER

Larson Design Group • Architects Engineers Surveyors
 1148 East Commerce St • Suite 101
 San Antonio, Texas 78203
 PHONE 210.257.8805 TOLL FREE 877.333.8803
 FAX 210.253.0022 • www.larsondesigngroup.com

DATE: 11-14-11
 PROJECT: PROPOSED SITE PLAN
 SHEET: 01
 SCALE: AS SHOWN
 DRAWN BY: [Name]
 CHECKED BY: [Name]
 APPROVED BY: [Name]