


LOCATION MAP
NOT-TO-SCALE

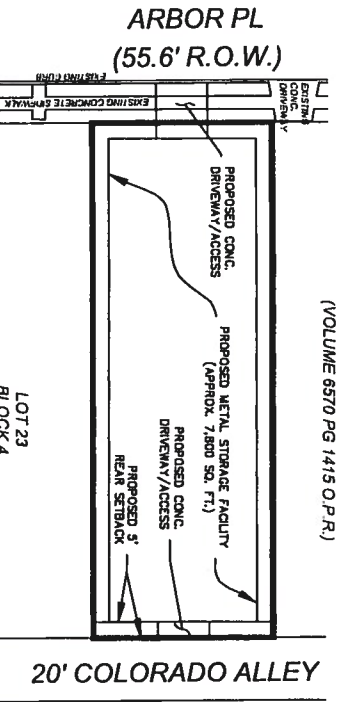


SITE PLAN DETAIL
SCALE: 1" = 60'

OWNER/DEVELOPER:
 STEVEN F. STAGLIK
 1015 N. COLORADO ST.
 SAN ANTONIO, TX 78207
 (210) 227-0291

ENGINEER:
 KFW ENGINEERS
 14603 HUEBNER ROAD, BLDG 40
 SAN ANTONIO, TX 78230
 PHONE: (210) 979-8444
 FAX: (210) 979-8441

I, STEVEN F. STAGLIK, THE PROPERTY OWNER, ACKNOWLEDGE THAT THIS SITE PLAN SUBMITTED FOR THE PURPOSE OF REZONING THIS PROPERTY IS IN ACCORDANCE WITH ALL APPLICABLE PROVISIONS OF THE UNITED DEVELOPMENT CODE. ADDITIONALLY, I UNDERSTAND THAT CITY COUNCIL APPROVAL OF A SITE PLAN IN CONJUNCTION WITH A REZONING CASE DOES NOT RELIEVE ME FROM ADHERENCE TO ANY ALL CITY-ADAPTED CODES AT THE TIME OF PLAN SUBMITTAL FOR BUILDING PERMITS.

STEVEN F. STAGLIK

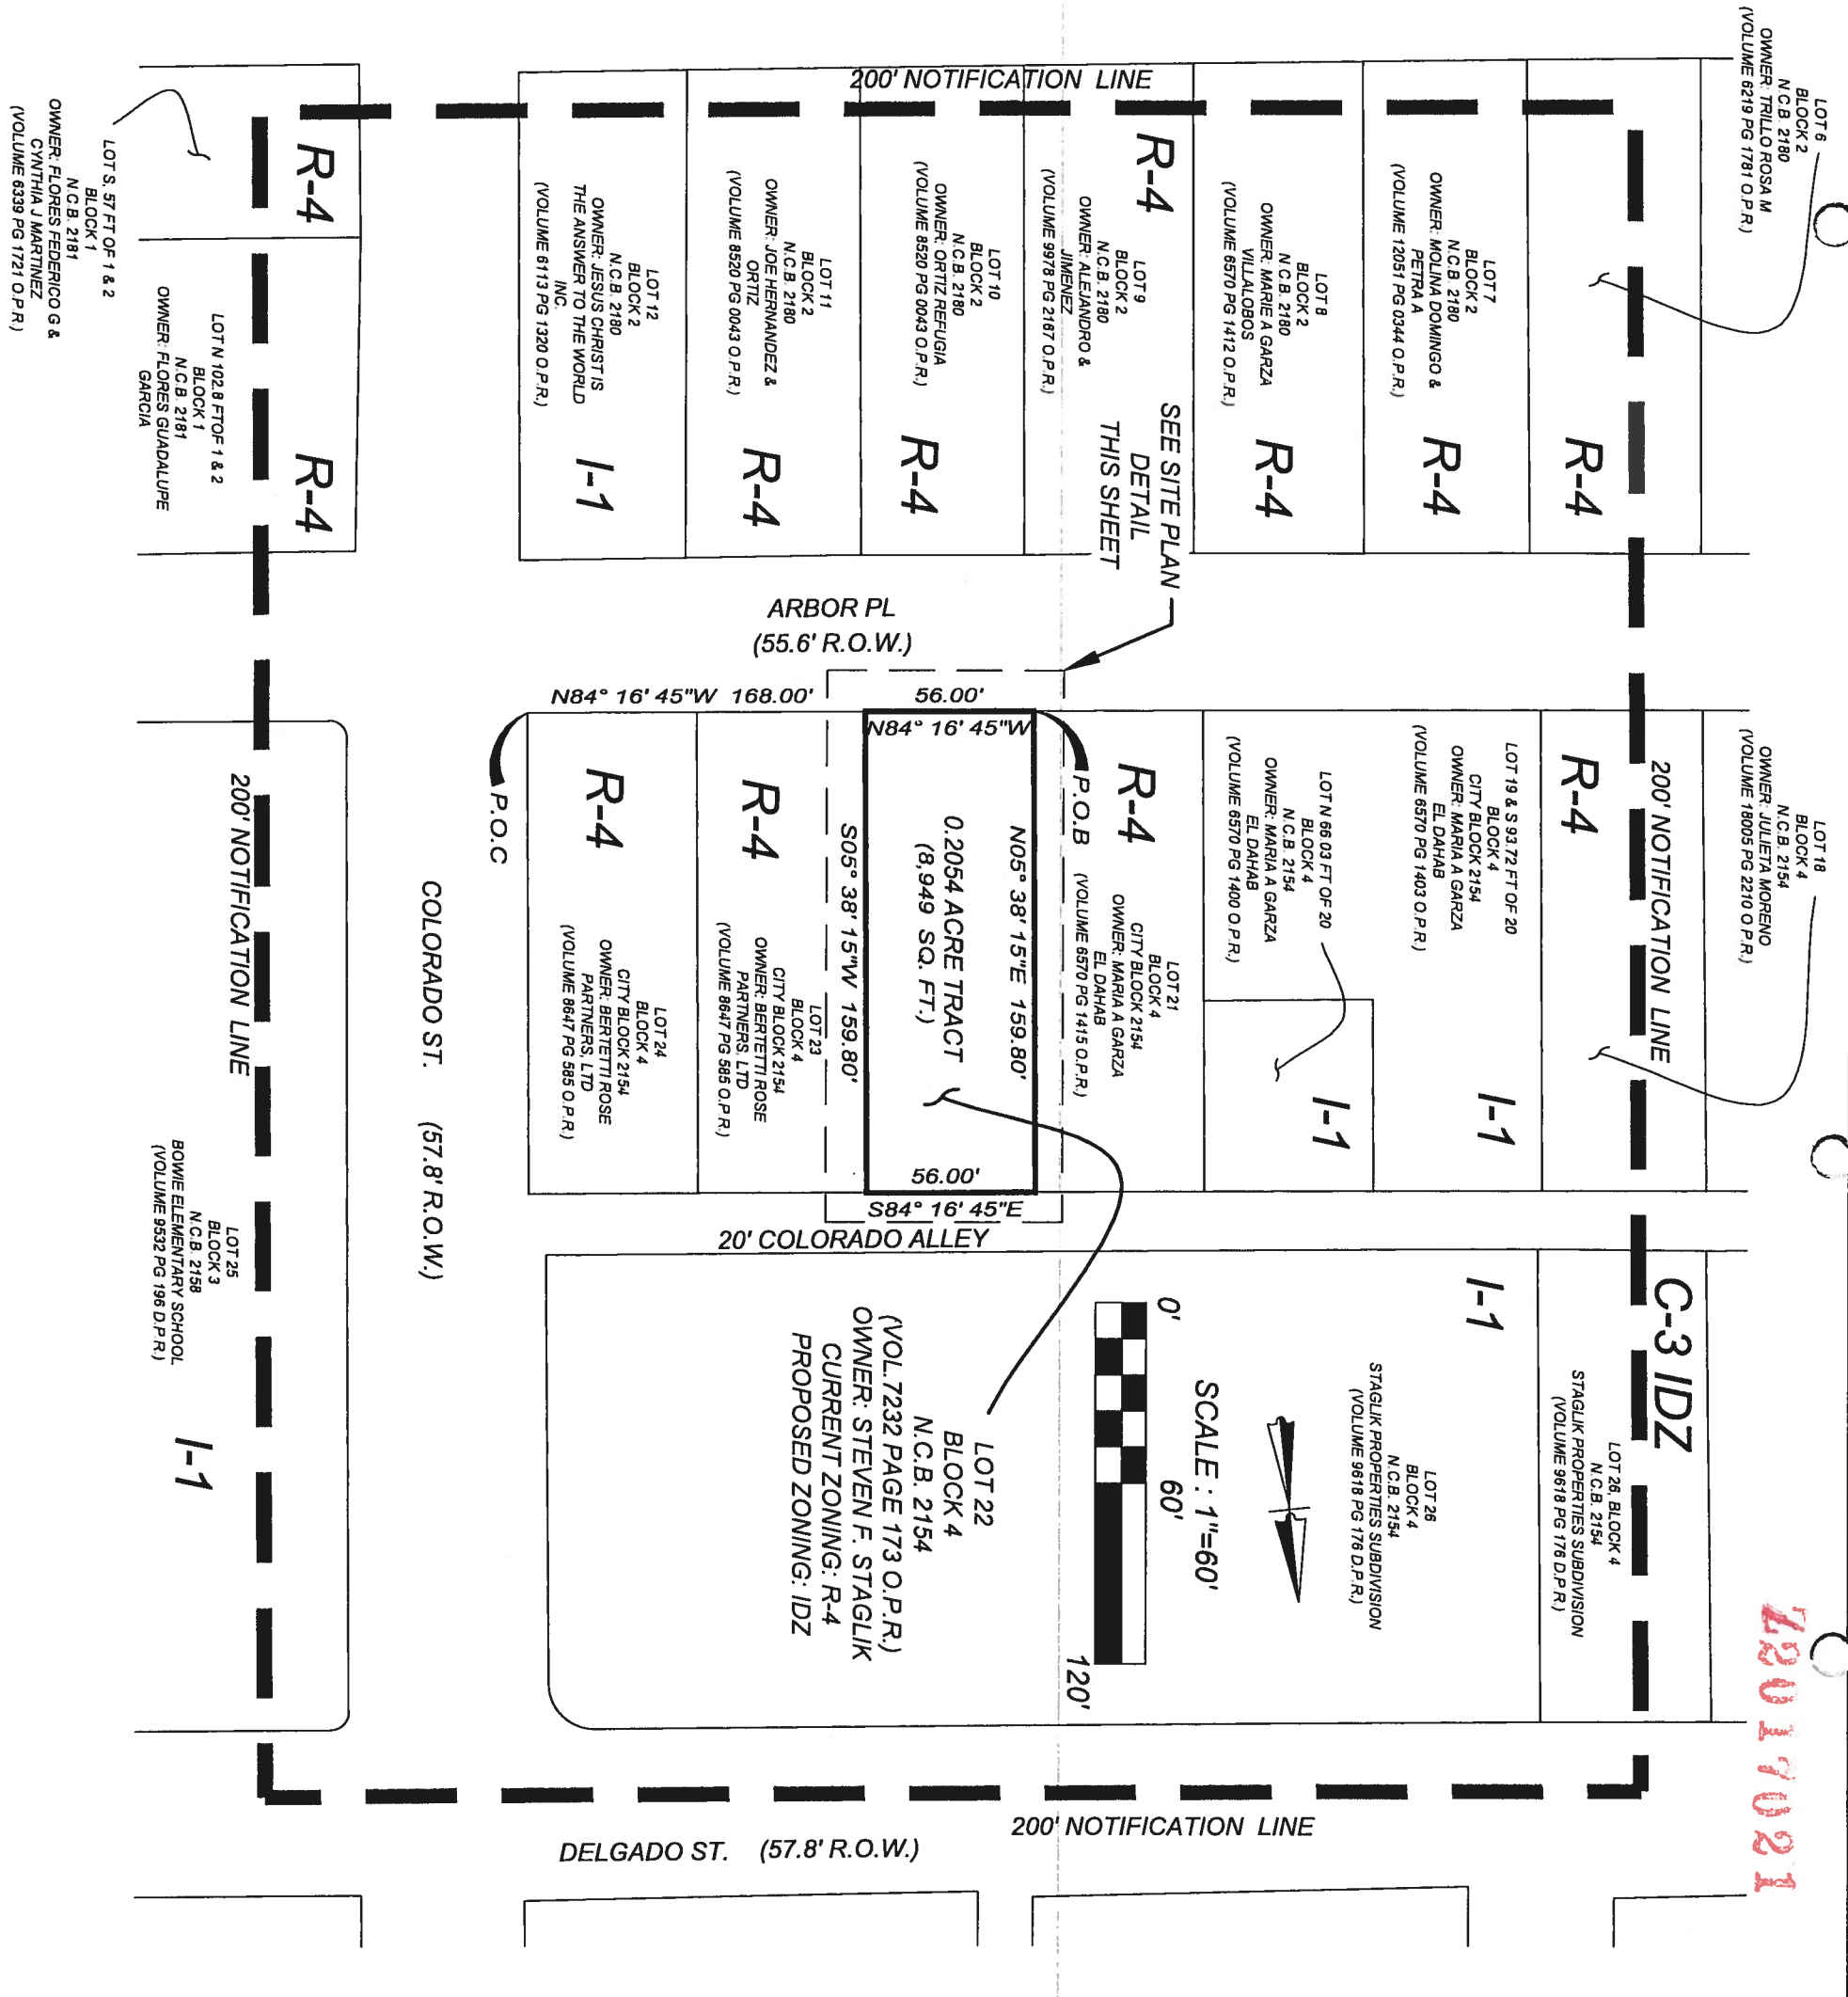

28017021

513 ARBOR PLACE
RE-ZONING EXHIBIT

KFW
 ENGINEERS + SURVEYING
 3321 Piedras Drive, Suite 200, San Antonio, TX 78211
 Phone: (210) 494-4444 • Fax: (210) 494-4444
 TWP Form # 1013 • 10/15 Form # 1012/2000

REVISIONS	ISSUE DATE

DATE	11/07/2016
DRAWN AND CHECKED BY	
SHEET NUMBER	1 OF 1