


OREY AVE.

Z2019-10700063 CD

ESKIMO ST.

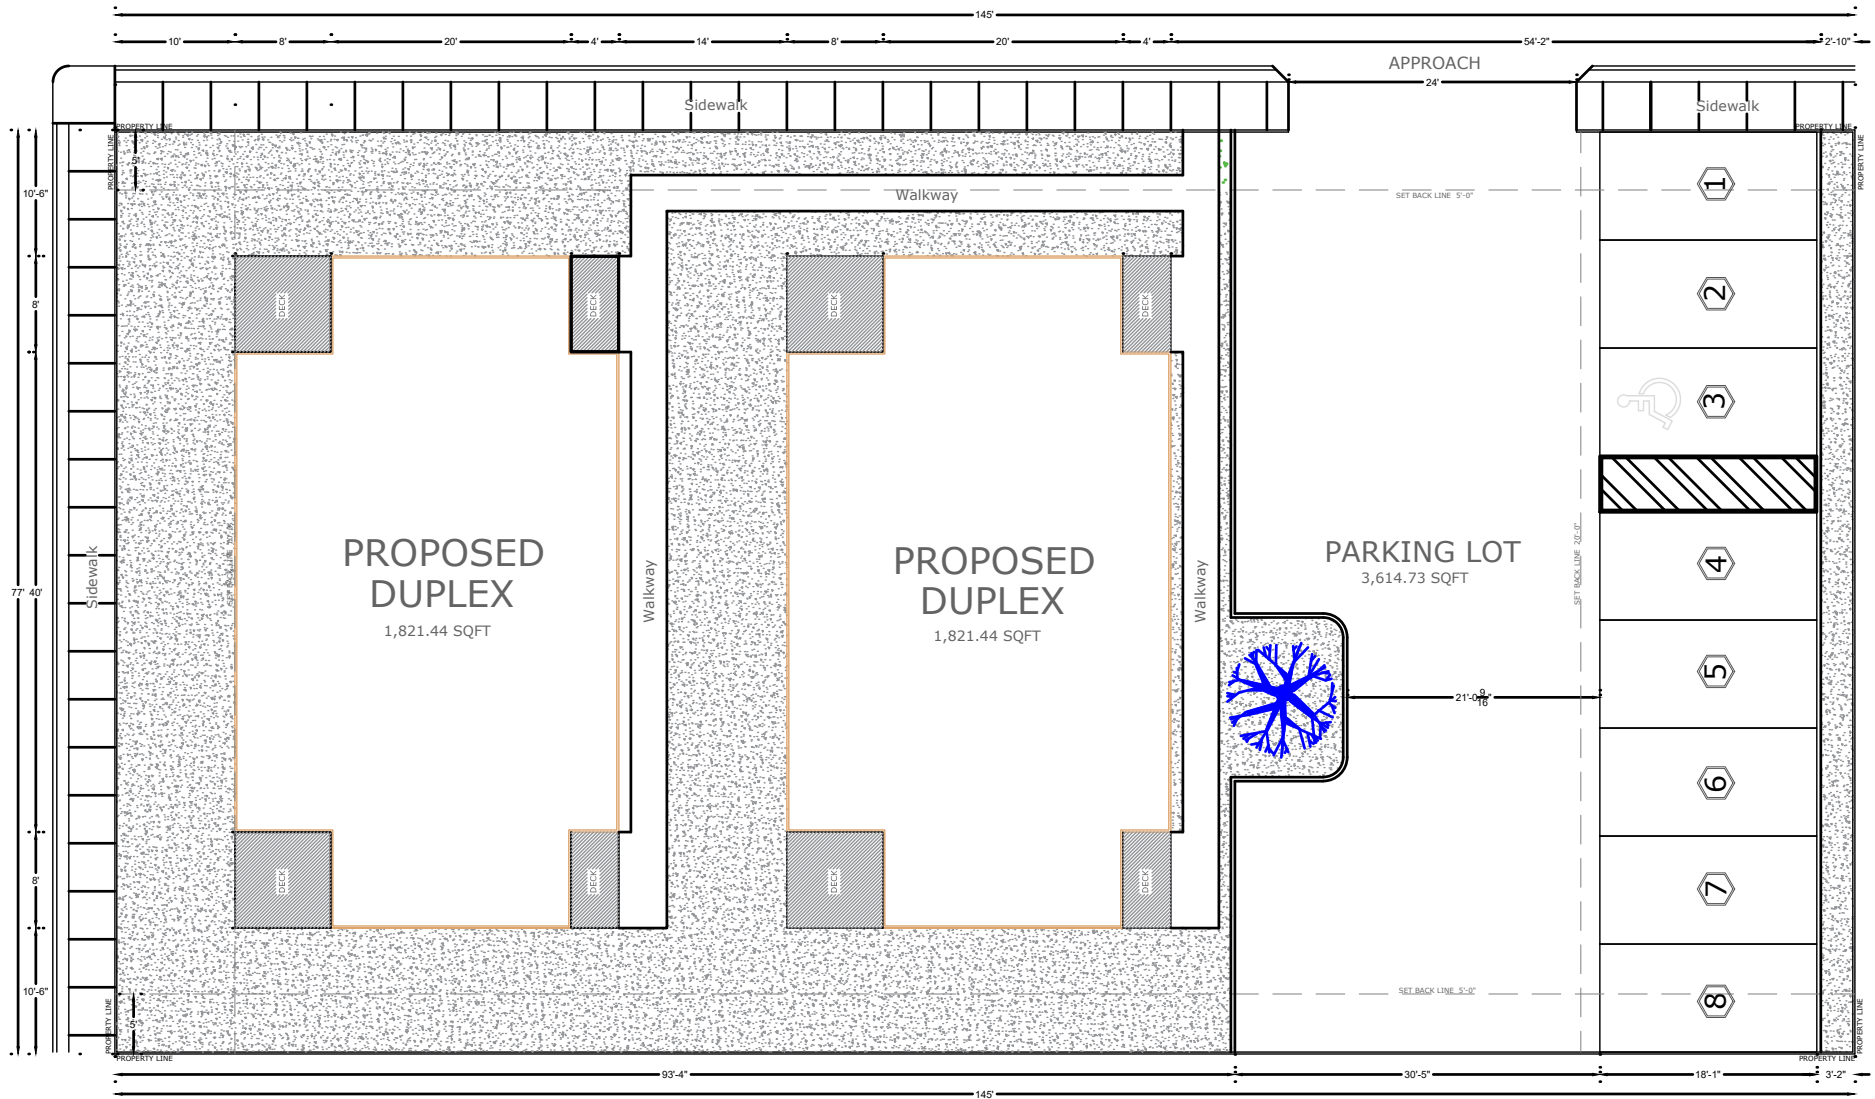

TABULATION	
Lots	1
Proposed development	11,165 SQFT
Open space Areas	7,507.11 SQFT
Building	3,642.88 SQFT
Structure: Including Stairs	135.54 SQFT
Paved Square footage: Including parking facilities, curb, gutter, walkways, ramp and dumpster area	4,162.98 SQFT

"I, Casa 8, the property owner, acknowledge that this site plan submitted for the purpose of rezoning this property is in accordance with all applicable provisions of the Unified Development Code. Additionally, I understand that City Council approval of a site plan in conjunction with a rezoning case does not relieve me from adherence to any/all City adopted Code at the time of plan submittal for building permits."

PARKING LOT	
Handicap parking	1
Parking	7
Total:	8



SITE PLAN

SCALE: 1/16" = 1'-0"

