


LDZ with use as single family home  
 N05 717 BK 14 LOT 8

BARRERA STREET

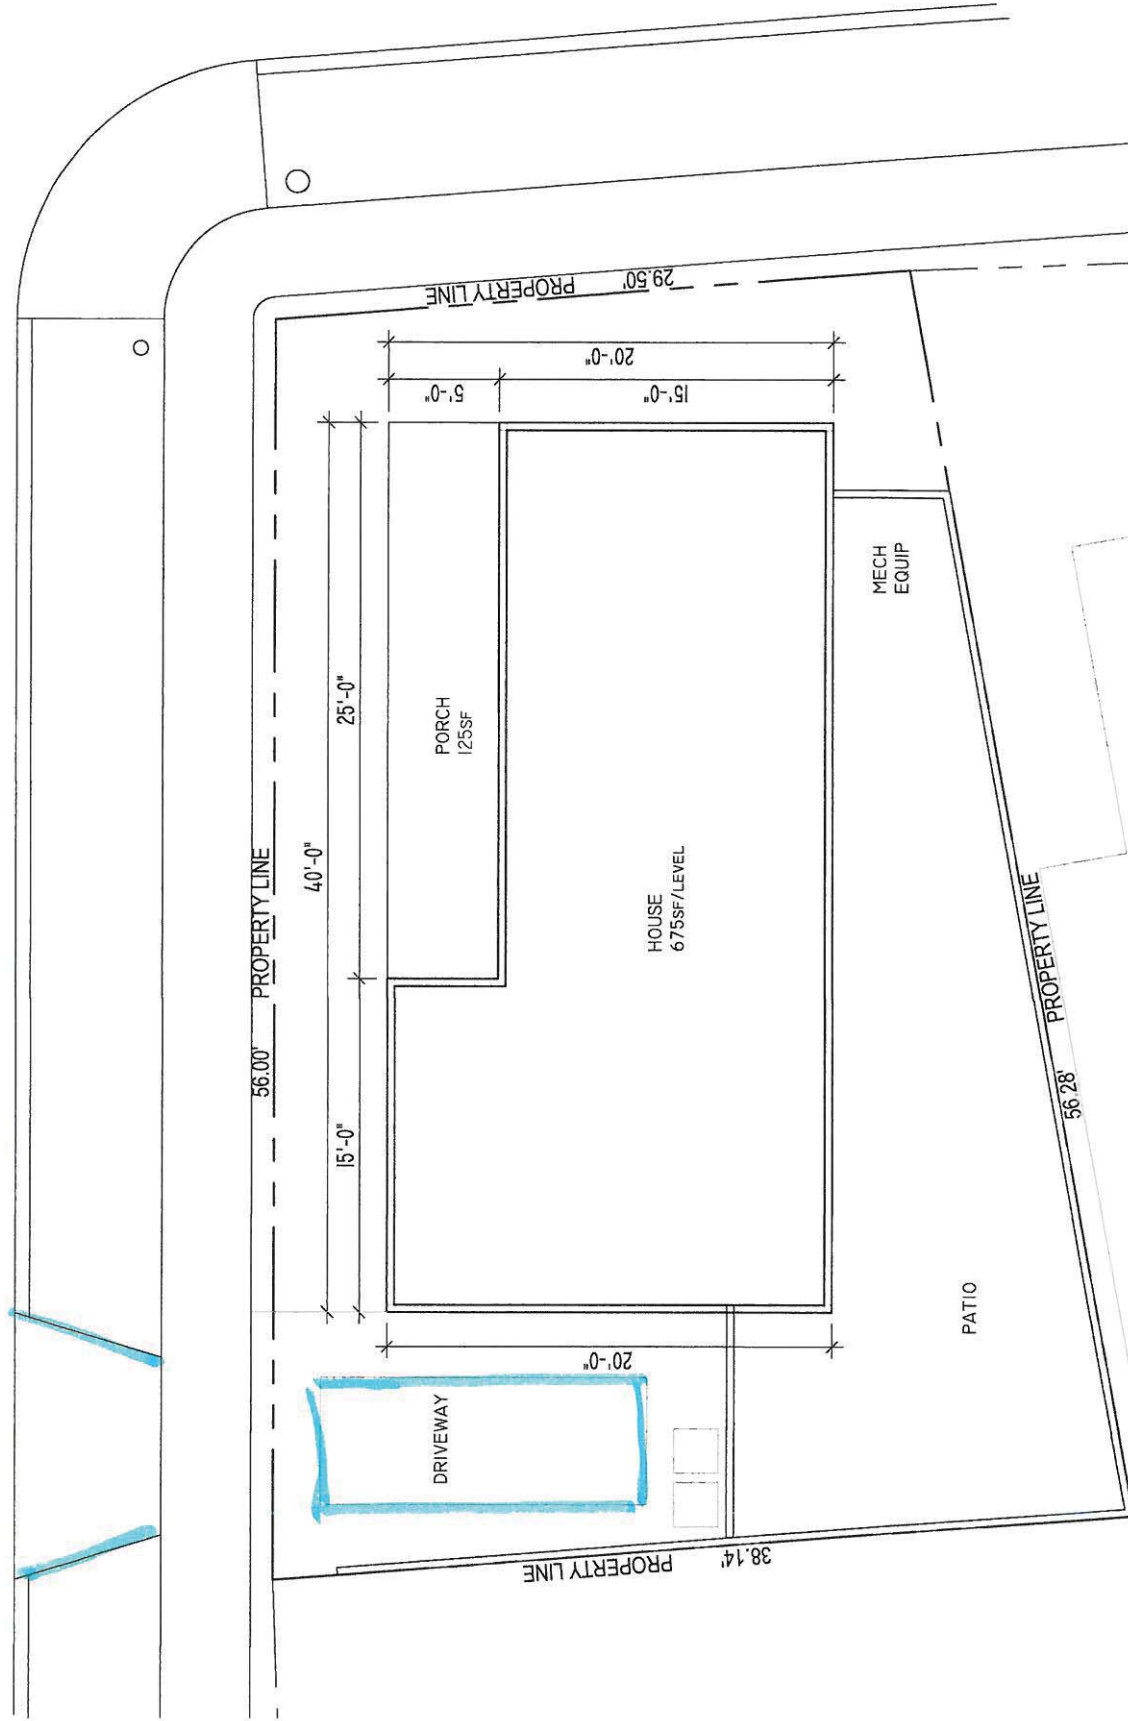

INDIANOLA STREET

22015103

I, Judy Ann Briley, the property owner, acknowledge, that this site plan submitted for the purpose of rezoning this property is in accordance with all applicable provisions of the United Development Code. Additionally, I understand that my council approval of a site plan in conjunction with the rezoning case does not relieve me from adherence to any other applicable codes of the jurisdiction. I plan to submit plans for buildings permit 5/11

**BAILEY RESIDENCE**  
**SITE PLAN**  
 SCALE: 1/8" = 1'-0"