


Z2018046

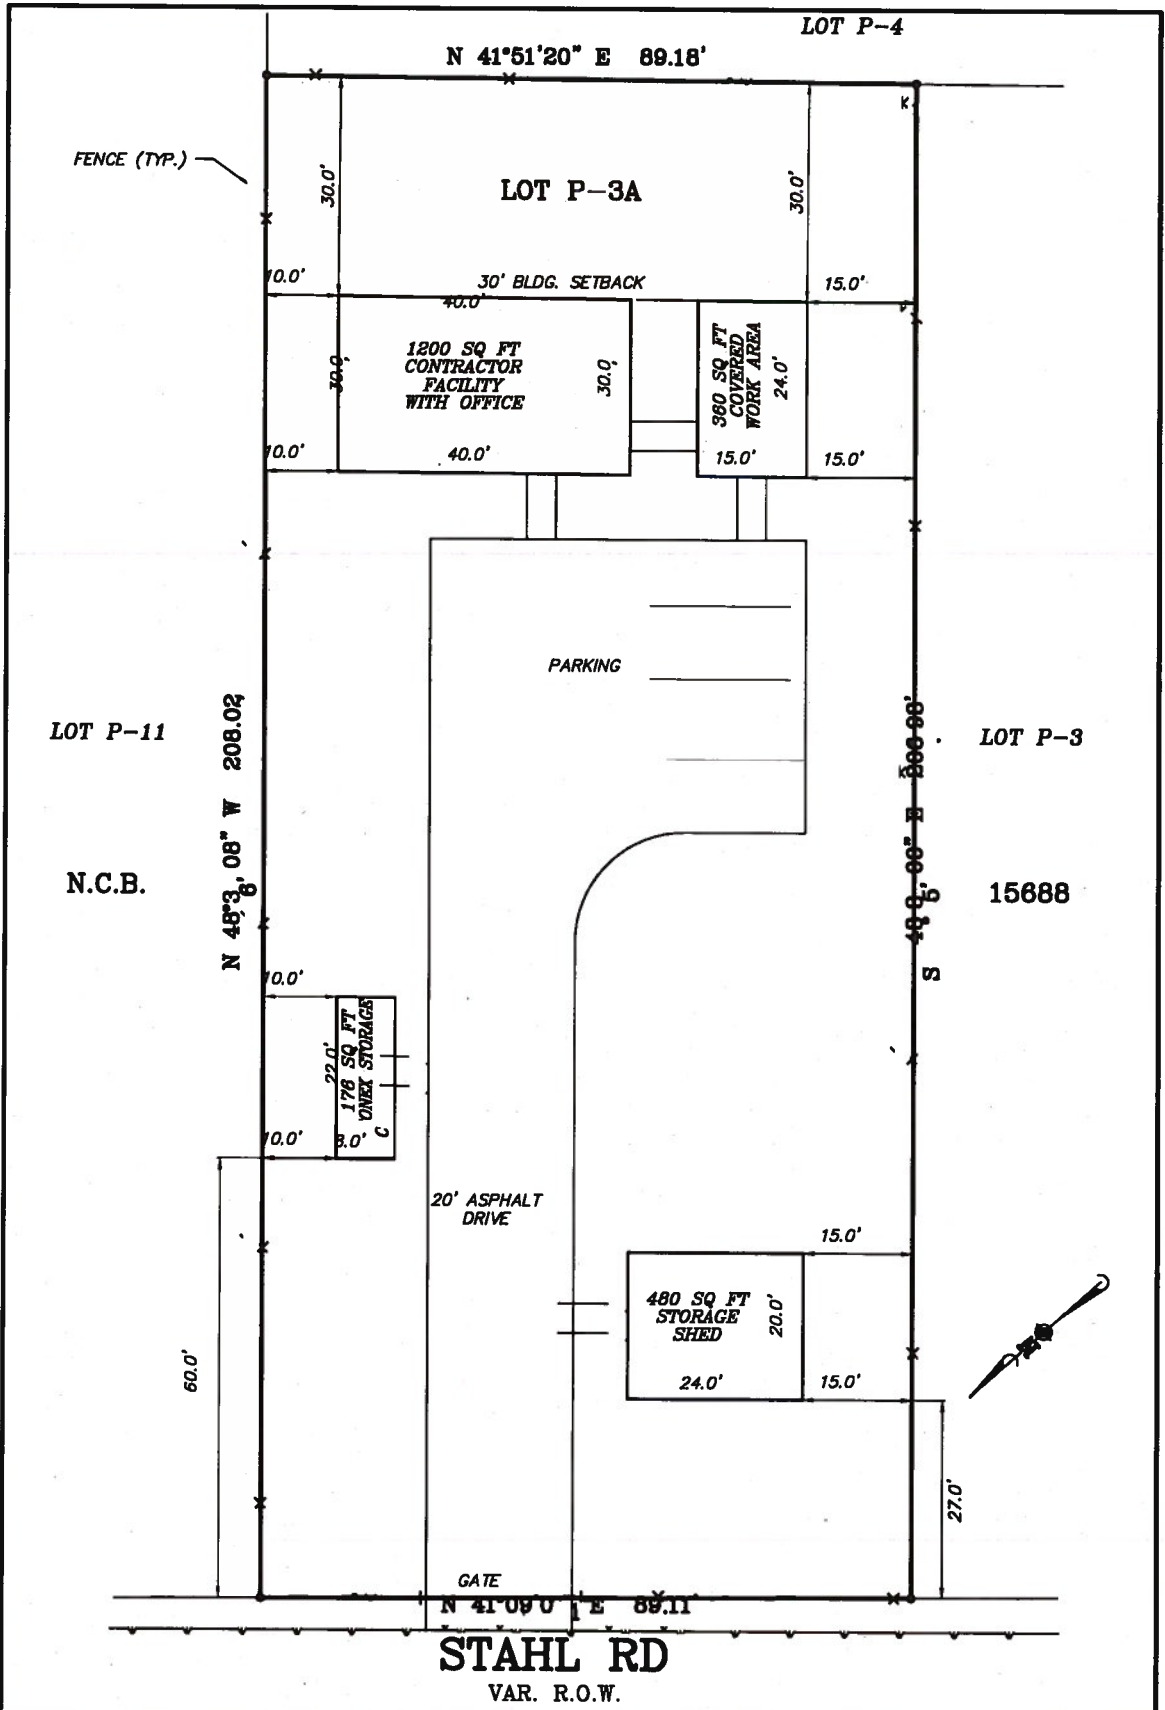

PRELIMINARY
SITE PLAN
 DRAWN BY: JMG
 SCALE: 1"=20'
 DATE: 1/7/18

4516 STAHL ROAD
 0.424 ACRE TRACT, N.C.B. 15688
 VOLUME 7914, PAGE(S) 1473
 BEXAR COUNTY, TEXAS

I, Martin Ognoskie, the property owner, acknowledge that this site plan submitted for the purpose of rezoning this property is in accordance with all applicable provisions of the Unified Development Code. Additionally, I understand that City Council approval of the site plan in conjunction with a rezoning case does not relieve me from the adherence to any/all City-adopted Codes at the time of plan submittal for building permits.