


"I, Bonita K. Simpson, the property owner, acknowledge that this site plan submitted for the purpose of rezoning this property is in accordance with all applicable provisions of the Unified Development Code. Additionally, I understand that City Council approval of a site plan in conjunction with a rezoning case does not relieve me from adherence to any/all City-adopted Codes at the time of plan submittal for building permits."


This drawing is for conveying land use purposes only. This drawing shall not be used by consultants, other sub-contractor agents, for the purposes of construction. Approvals, and permitting by owner and its agents. This set is non-transferrable for permitting without prior consent of the architect.

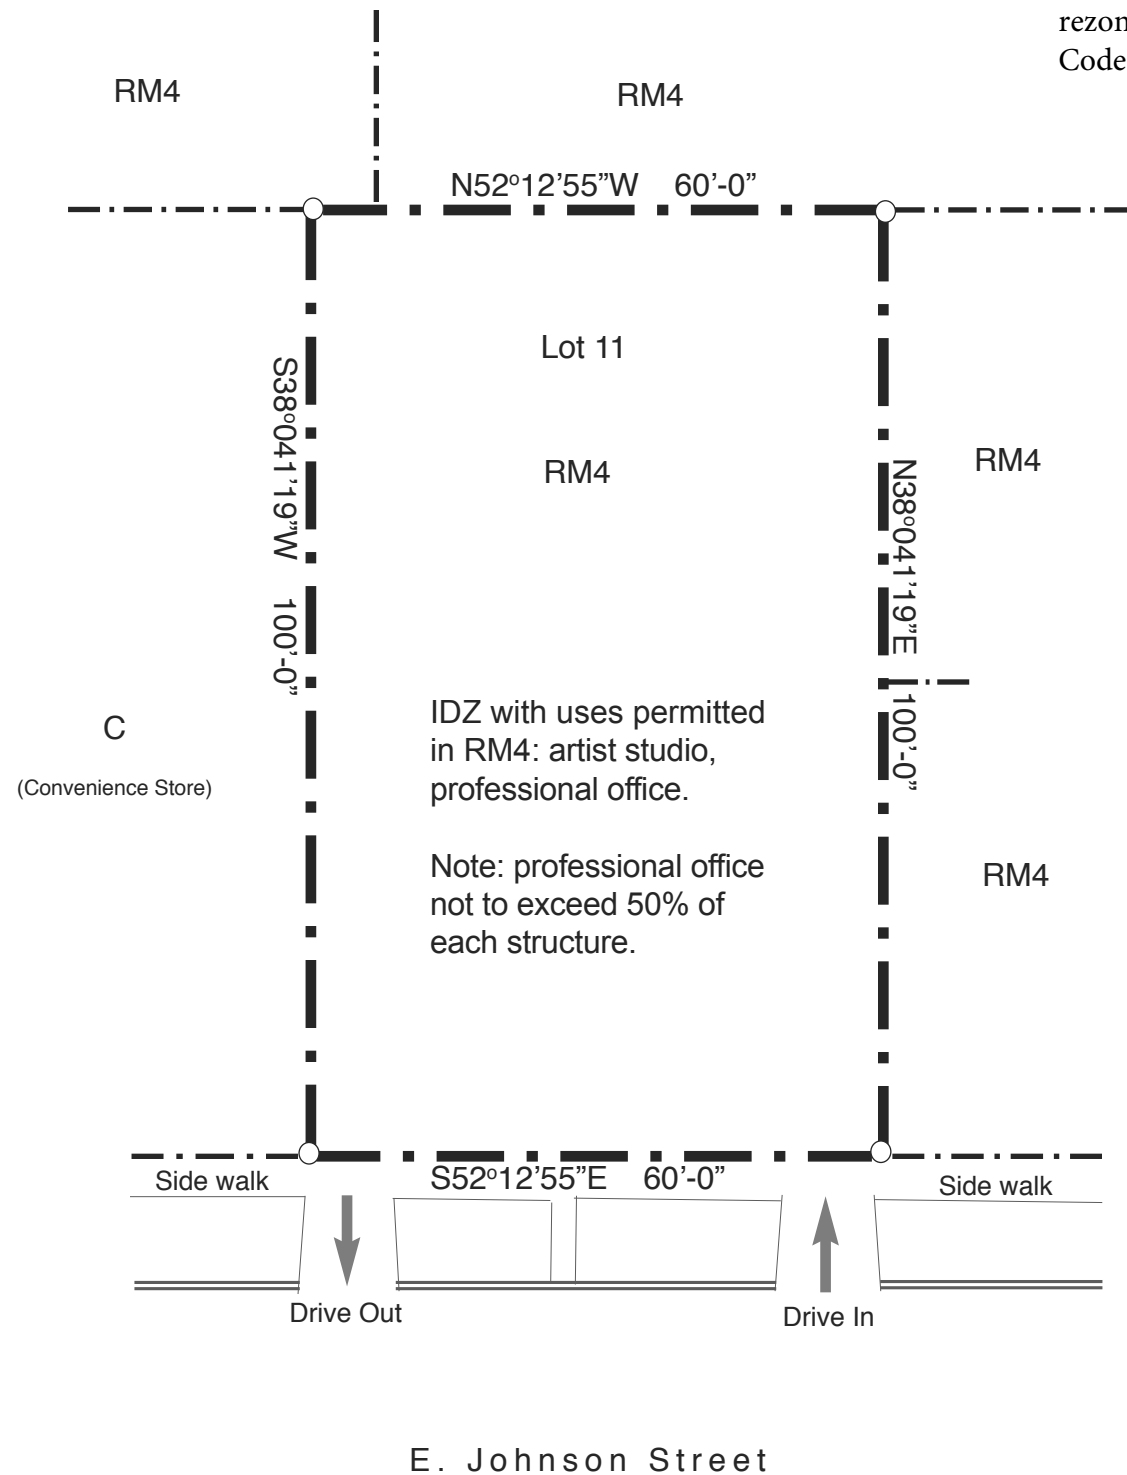

Legal Description

NCB 750 BLK 9 LOT 11, MADISON HISTORIC PROPERTIES, an addition to the City of San Antonio, Bexar County, Texas.

County Archives: Vol. 9645, Page 117

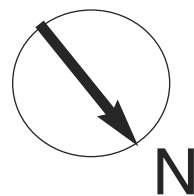

Site Plan 'B'

Background drawing from 2015 C&W Survey



Revisions / Notations

No.	Date	Description
1	12-1-2015	Original Site
2	1-5-2016	Revised Site

Owner: Bonita Simpson

Architect:
 Roy R. Pachecano, AIA
 P.O.Box 830942
 San Antonio, Texas 78283

Fax: 212-957-1912

Project:

GOETZE HOUSE

Project Location:
 306 E. Johnson
 San Antonio, Texas 78204

Seal:



Drawing Title:
Site Plan

Printing Date: 1-5-2016

Drawing Date: 12-1-2015

Drawing Scale: n/a

Drawing No.
A-100