


Z2016198

The following statement: "I, Service Life, the property owner, acknowledge that this site plan submitted for the purpose of rezoning this property is in accordance with all applicable provisions of the Unified Development Code. Additionally, I understand that City Council approval of a site plan in conjunction with a rezoning case does not relieve me from adherence to any/all City-adopted Codes at the time of plan submittal for building permits."

LOTS 5 THRU 12 &  
17 THRU 24  
BLOCK 15  
NCB 1549  
SERVICE LIFE & CASUALTY INSURANCE CO

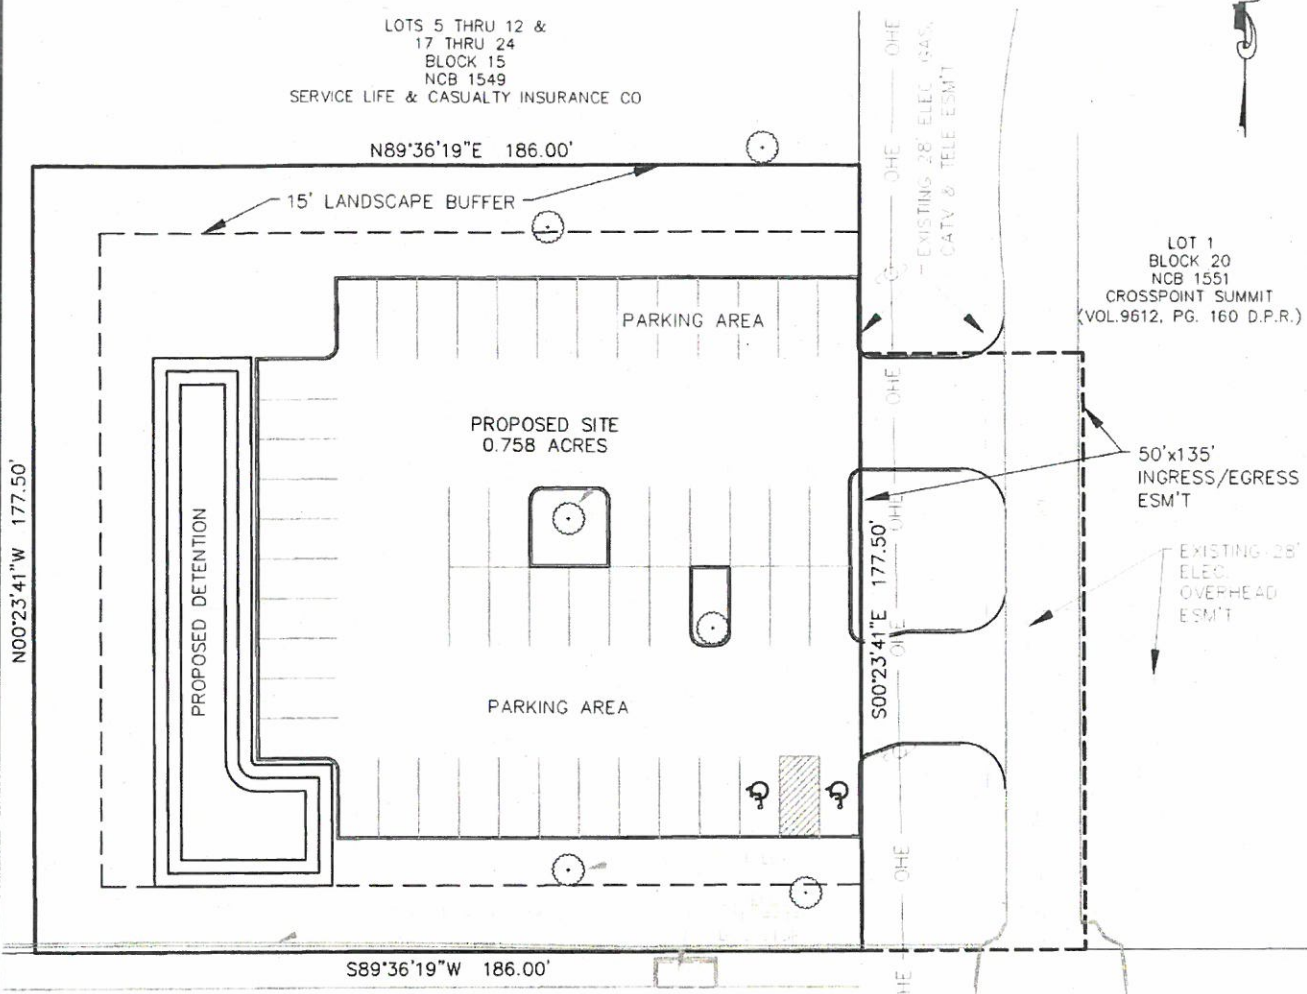

LOT 1  
BLOCK 20  
NCB 1551  
CROSSPOINT SUMMIT  
(VOL.9612, PG. 160 D.P.R.)

N00°23'41\"/>

S89°36'19\"/>


S00°23'41\"/>

YUCCA ST

(60' R.O.W.)

ANITA ST

FOR INTERIM REVIEW ONLY  
THIS DOCUMENT IS RELEASED FOR THE PURPOSE OF INTERIM REVIEW ONLY, UNDER THE AUTHORITY OF:  
NAME: DAVID BRODBECK, P.E.  
P.E. No.: 100203  
DATE: JUN 01, 2016  
AND IS NOT INTENDED TO BE USED FOR BIDDING OR CONSTRUCTION PURPOSES.

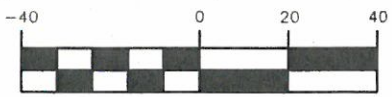

SCALE: 1" = 40'

**COURSEN-KOEHLER**  
ENGINEERING & ASSOCIATES

11802 Warfield, Suite 200 • San Antonio, Texas 78216  
Tel: 210.807.9030 • Fax: 210.855.5530  
www.coursen-koehler.com • TBPE Firm No. F-10747

223 YUCCA STREET

SITE PLAN

JOB NO.: 16032.00  
DATE: MAY 28, 2016  
DRAWN: BP  
REVISIONS:

File: P:\Crosspoint\16032.00 Summit Parking Lot.dwg Exhibit\16-0531 Site Plan.dwg