


22017284

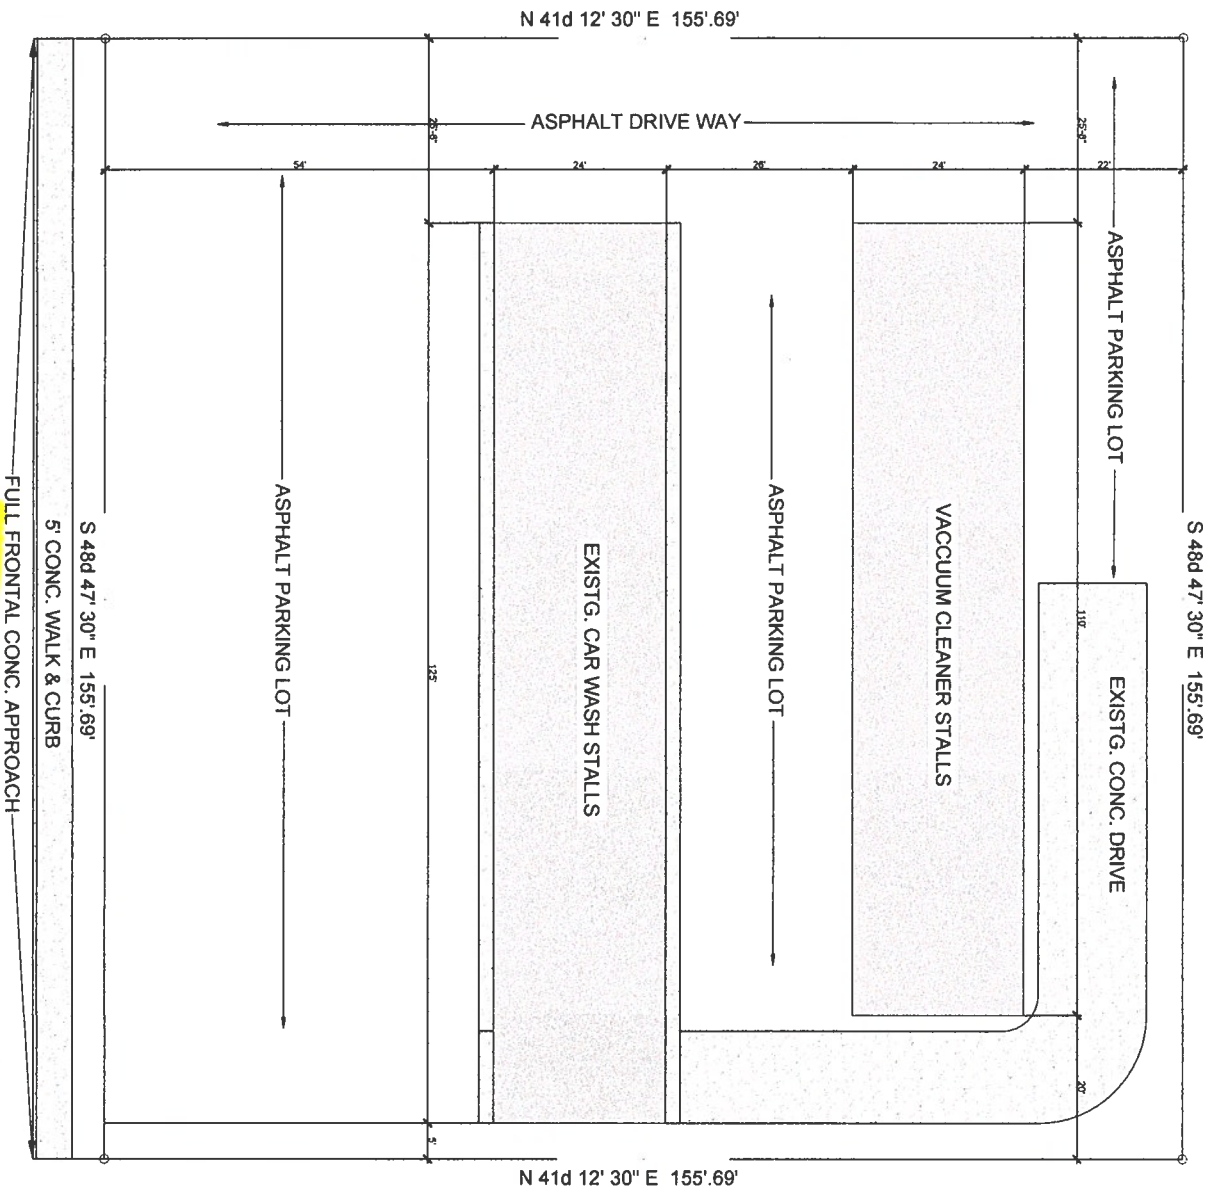

6342 WURZBACH

SITE PLAN SCALE: 1" = 10'


LOT: 14, BLOCK: 1, N.C.B. - 15650

I, Ikonkar Enterprises LP, the property owner, acknowledge that this site plan submitted for the purpose of rezoning this property is in accordance with all applicable provisions of the Unified Development Code. Additionally, I understand that City Council approval of a site plan in conjunction with a rezoning case does not relieve me from adherence to any/all city-adopted Codes at the time of plan submittal for building permits.

PROJECT NUMBER: C2017-28
DATE: 09.08.17
DRAWN BY: MTC
SHEET NUMBER:
SITE PLAN
OF 1

MARIO T. GARCIA
BUILDING DESIGN

8037 LAUREL BEND SAN ANTONIO, TEXAS 78250
210-900-6285 210-789-0733 EMAIL: oceanrver1@yahoo.com

 

A SITE PLAN FOR
6342 WURZBACH ROAD
LOT - 14, BLOCK - 01, N.C.B. - 15650

