


CAR VE SKATE CENTER



NORTH

Requesting to change of zoning to "C-2 + S + Car Wash"

LOT 21
Total paved area including under the portable building = 13,504.0 sq ft.

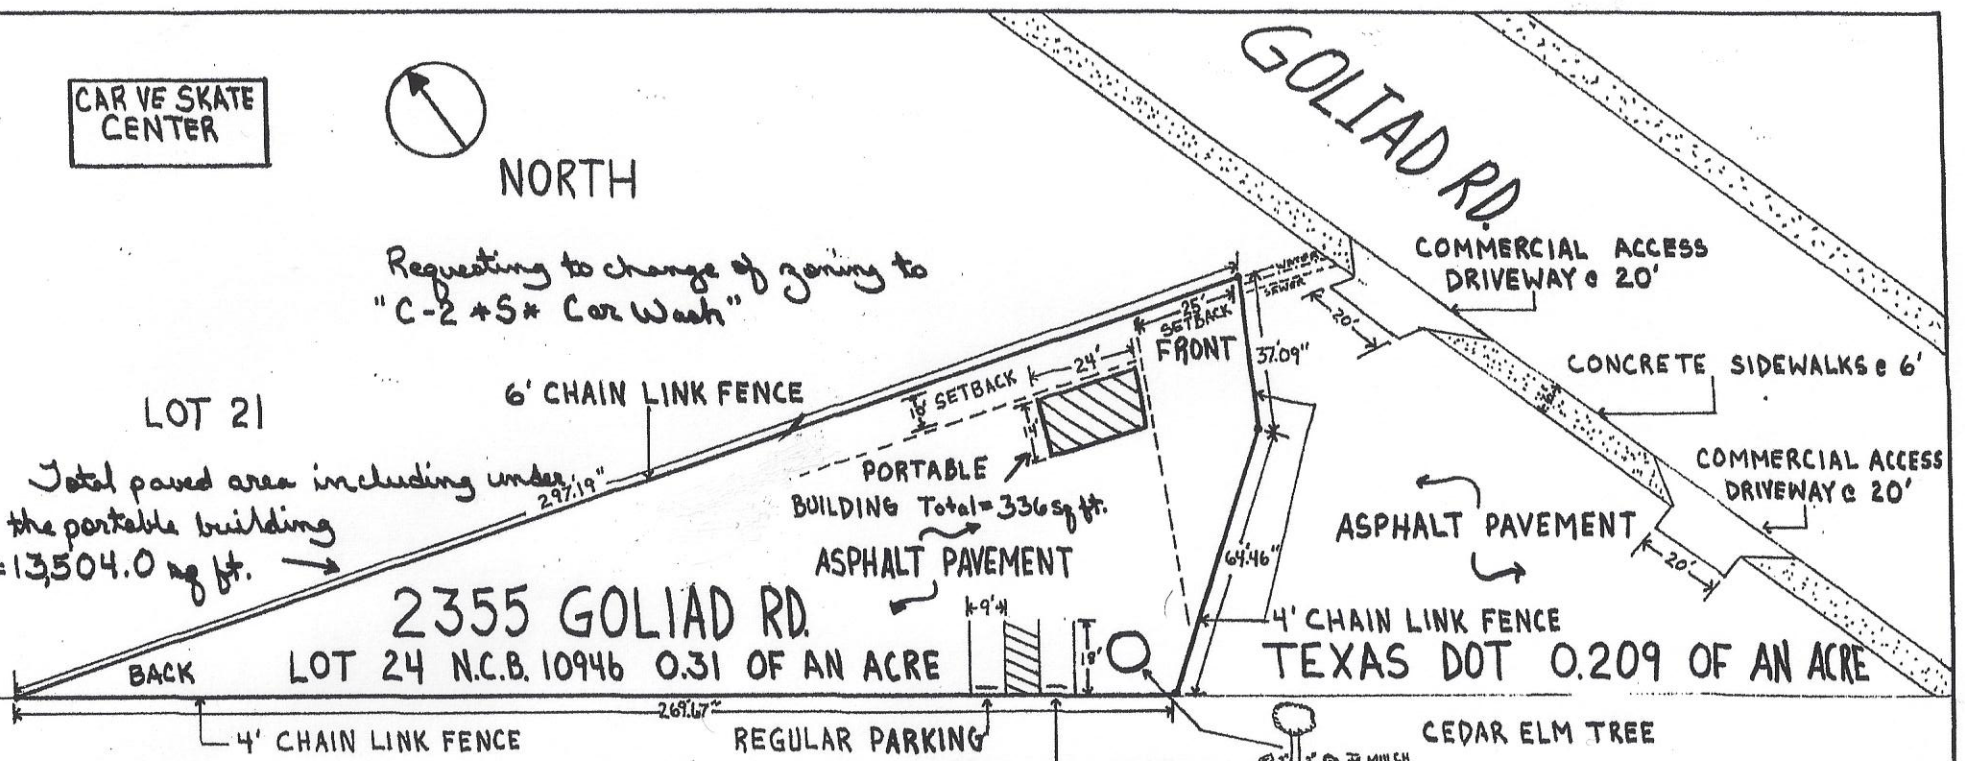

2355 GOLIAD RD.
LOT 24 N.C.B. 10946 0.31 OF AN ACRE

TEXAS DOT 0.209 OF AN ACRE

The following statement: I, Gustavo Carbajal the property owner, acknowledge that this site plan submitted for the purpose of rezoning this property is in accordance with all applicable provisions of the Unified Development code. Additionally, I understand that City Council approval of a site plan in conjunction with a rezoning case does not relieve me from adherence to any all city- adopted codes at the time of plans submitted for building permits.

INTERSTATE HIGHWAY 37 SITE PLAN

SCALE: 1" = 20'-0"

2355 GOLIAD RD.		DRAWN: CARBAJAL	
SCALE: AS NOTED	APPROVED BY: GUSTAVO C.	DATE: Jan 2014	REVISED
SAN ANTONIO, TEXAS 78223		DRAWING NUMBER	
210 251-1294			