

Board of Adjustment
Notification Plan for
Case No A-20-10300021




- San Antonio City Limits 
- Subject Property 
- 200' Notification Boundary 
- Council District: 2

*NOT TO SCALE,
 FOR ILLUSTRATIVE PURPOSES ONLY*

Development Services Department
 City of San Antonio

N. WALTERS

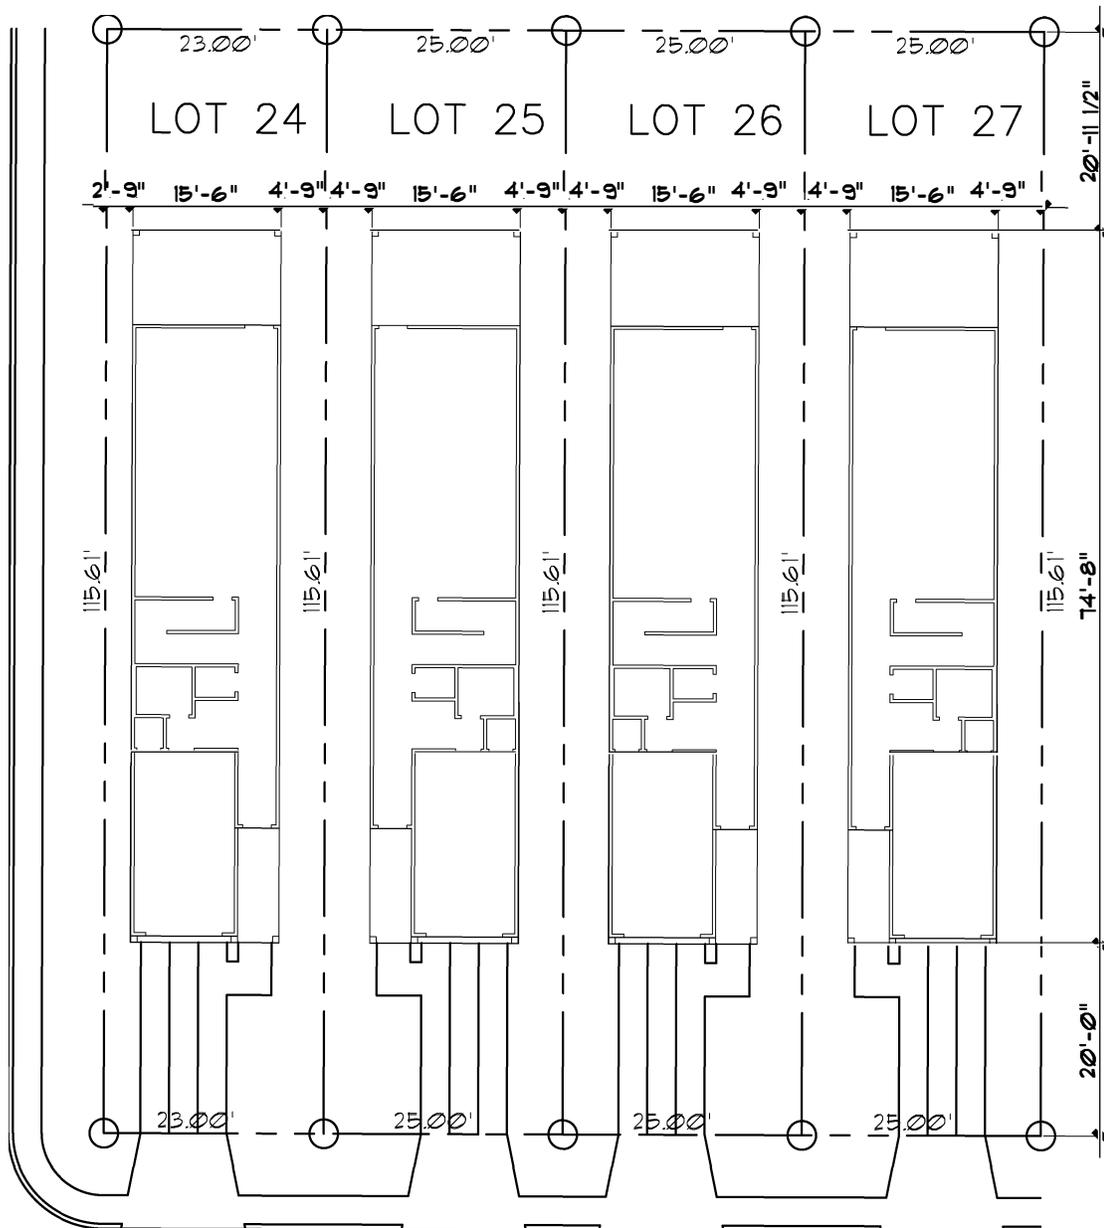



E. CROCKETT ST.




PLOT PLAN

SCALE: 1"=20'-0"


LOT: 24-26 BLK: 2 N.C.B. 6330
BEXAR COUNTY, TEXAS

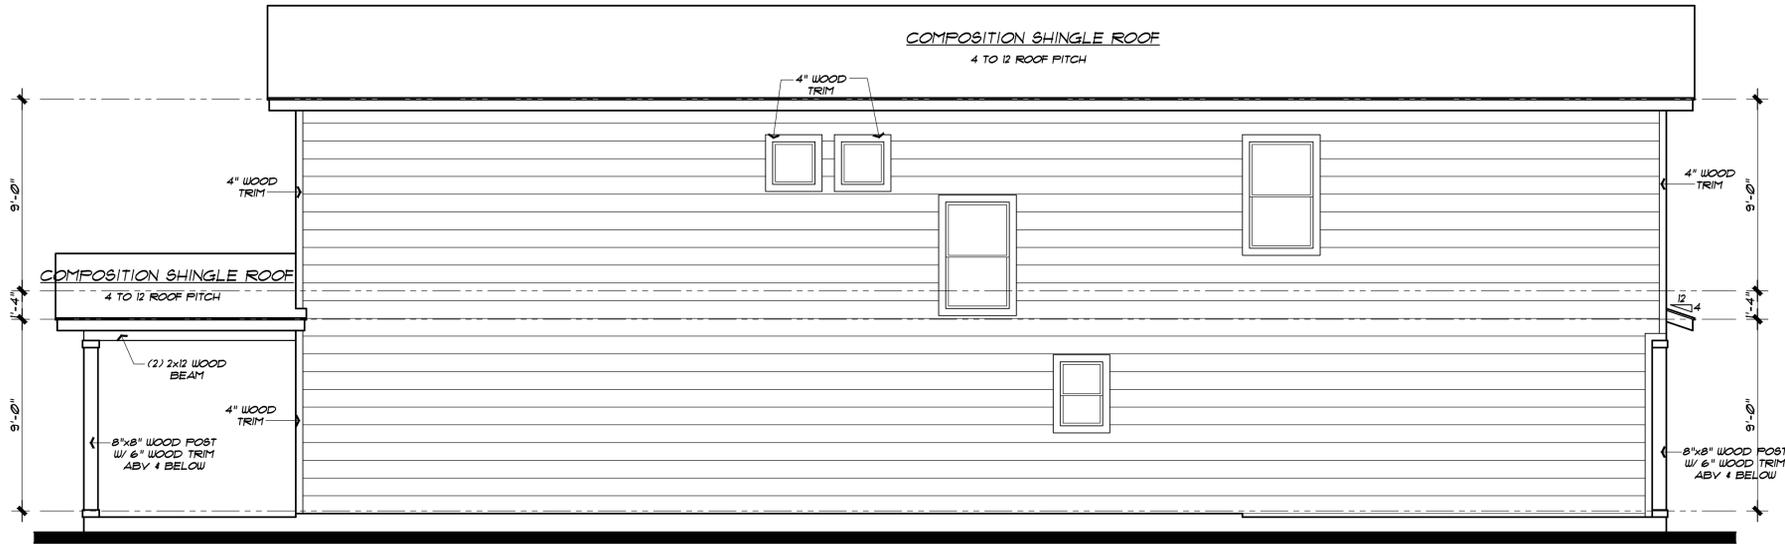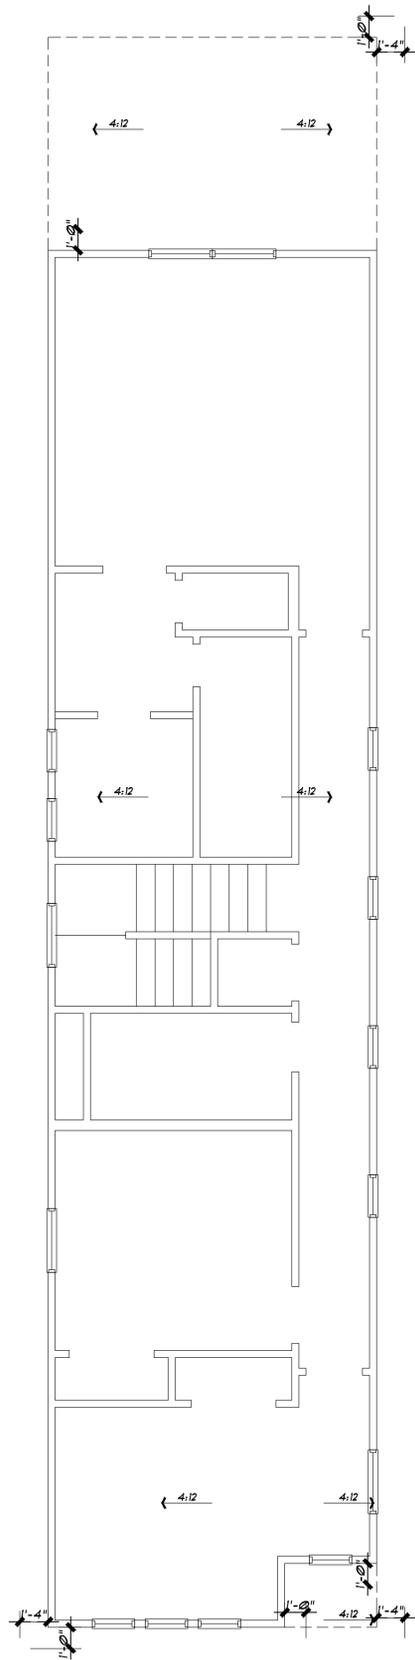


Left Elevation SCALE: 1/4"=1'-0"

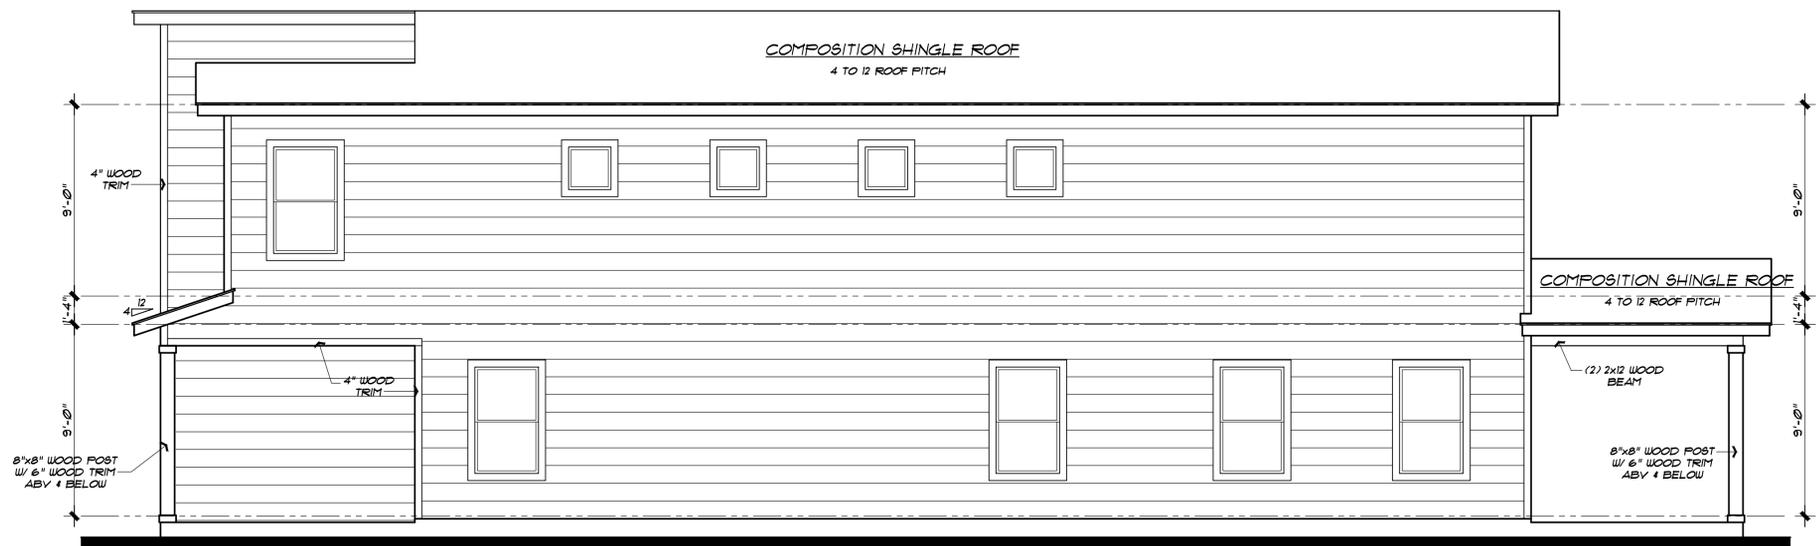

Right Elevation SCALE: 1/4"=1'-0"

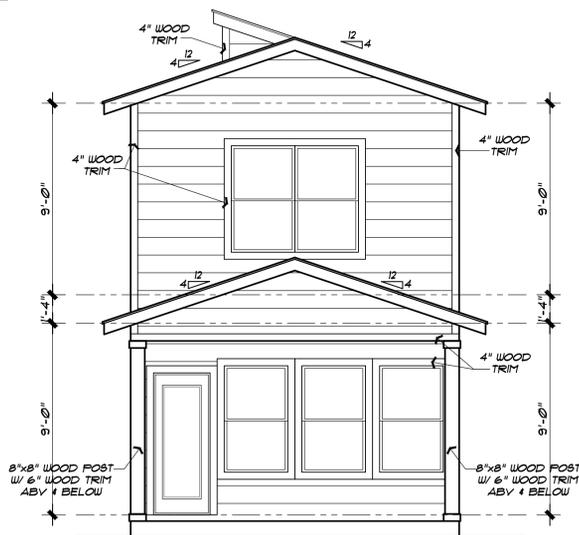

Rear Elevation SCALE: 1/4"=1'-0"

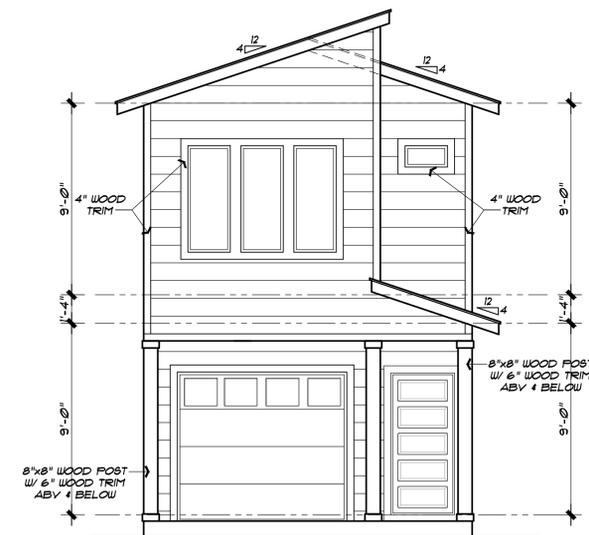

Front Elevation SCALE: 1/4"=1'-0"



f. e. soriano designs
 * San Antonio, Texas * (210) 393-2291 * email houseplans@att.net *

a design for
 Spec Home
 LOT 27 - Crockett St.

JOB NO. sheet 2 of 3
 BS3-20198
 Drawn By: SORIANO
 Date: 11/25/2019

BOA-20-10300021

Subject Property: 1962 East Crockett Street



Adjacent Property



E. Crockett Street (east)



E. Crockett Street (west)



Neighboring Property



Properties Directly in Front of Subject Property

