


LEGAL DESCRIPTION:  
LOTS 4,5,6, AND 7  
BLOCK C  
NEW CITY BLOCK 1349

LOGAN STREET

**Z2017183**

PRELIMINARY- NOT FOR  
CONSTRUCTION,  
PERMITTING OR  
REGULATORY APPROVAL

©  
The drawings and specifications and the ideas, designs and  
arrangements represented thereby are and shall remain the  
property of the copyright holder. They are for the sole use of  
the project owner and his representatives and contractors on  
the documented project. No part thereof shall be copied,  
disclosed to others or used in connection with any other work  
or project or by any other person for any purpose. Visual  
contact with these drawings or specifications shall constitute  
conclusive evidence of acceptance of these restrictions.

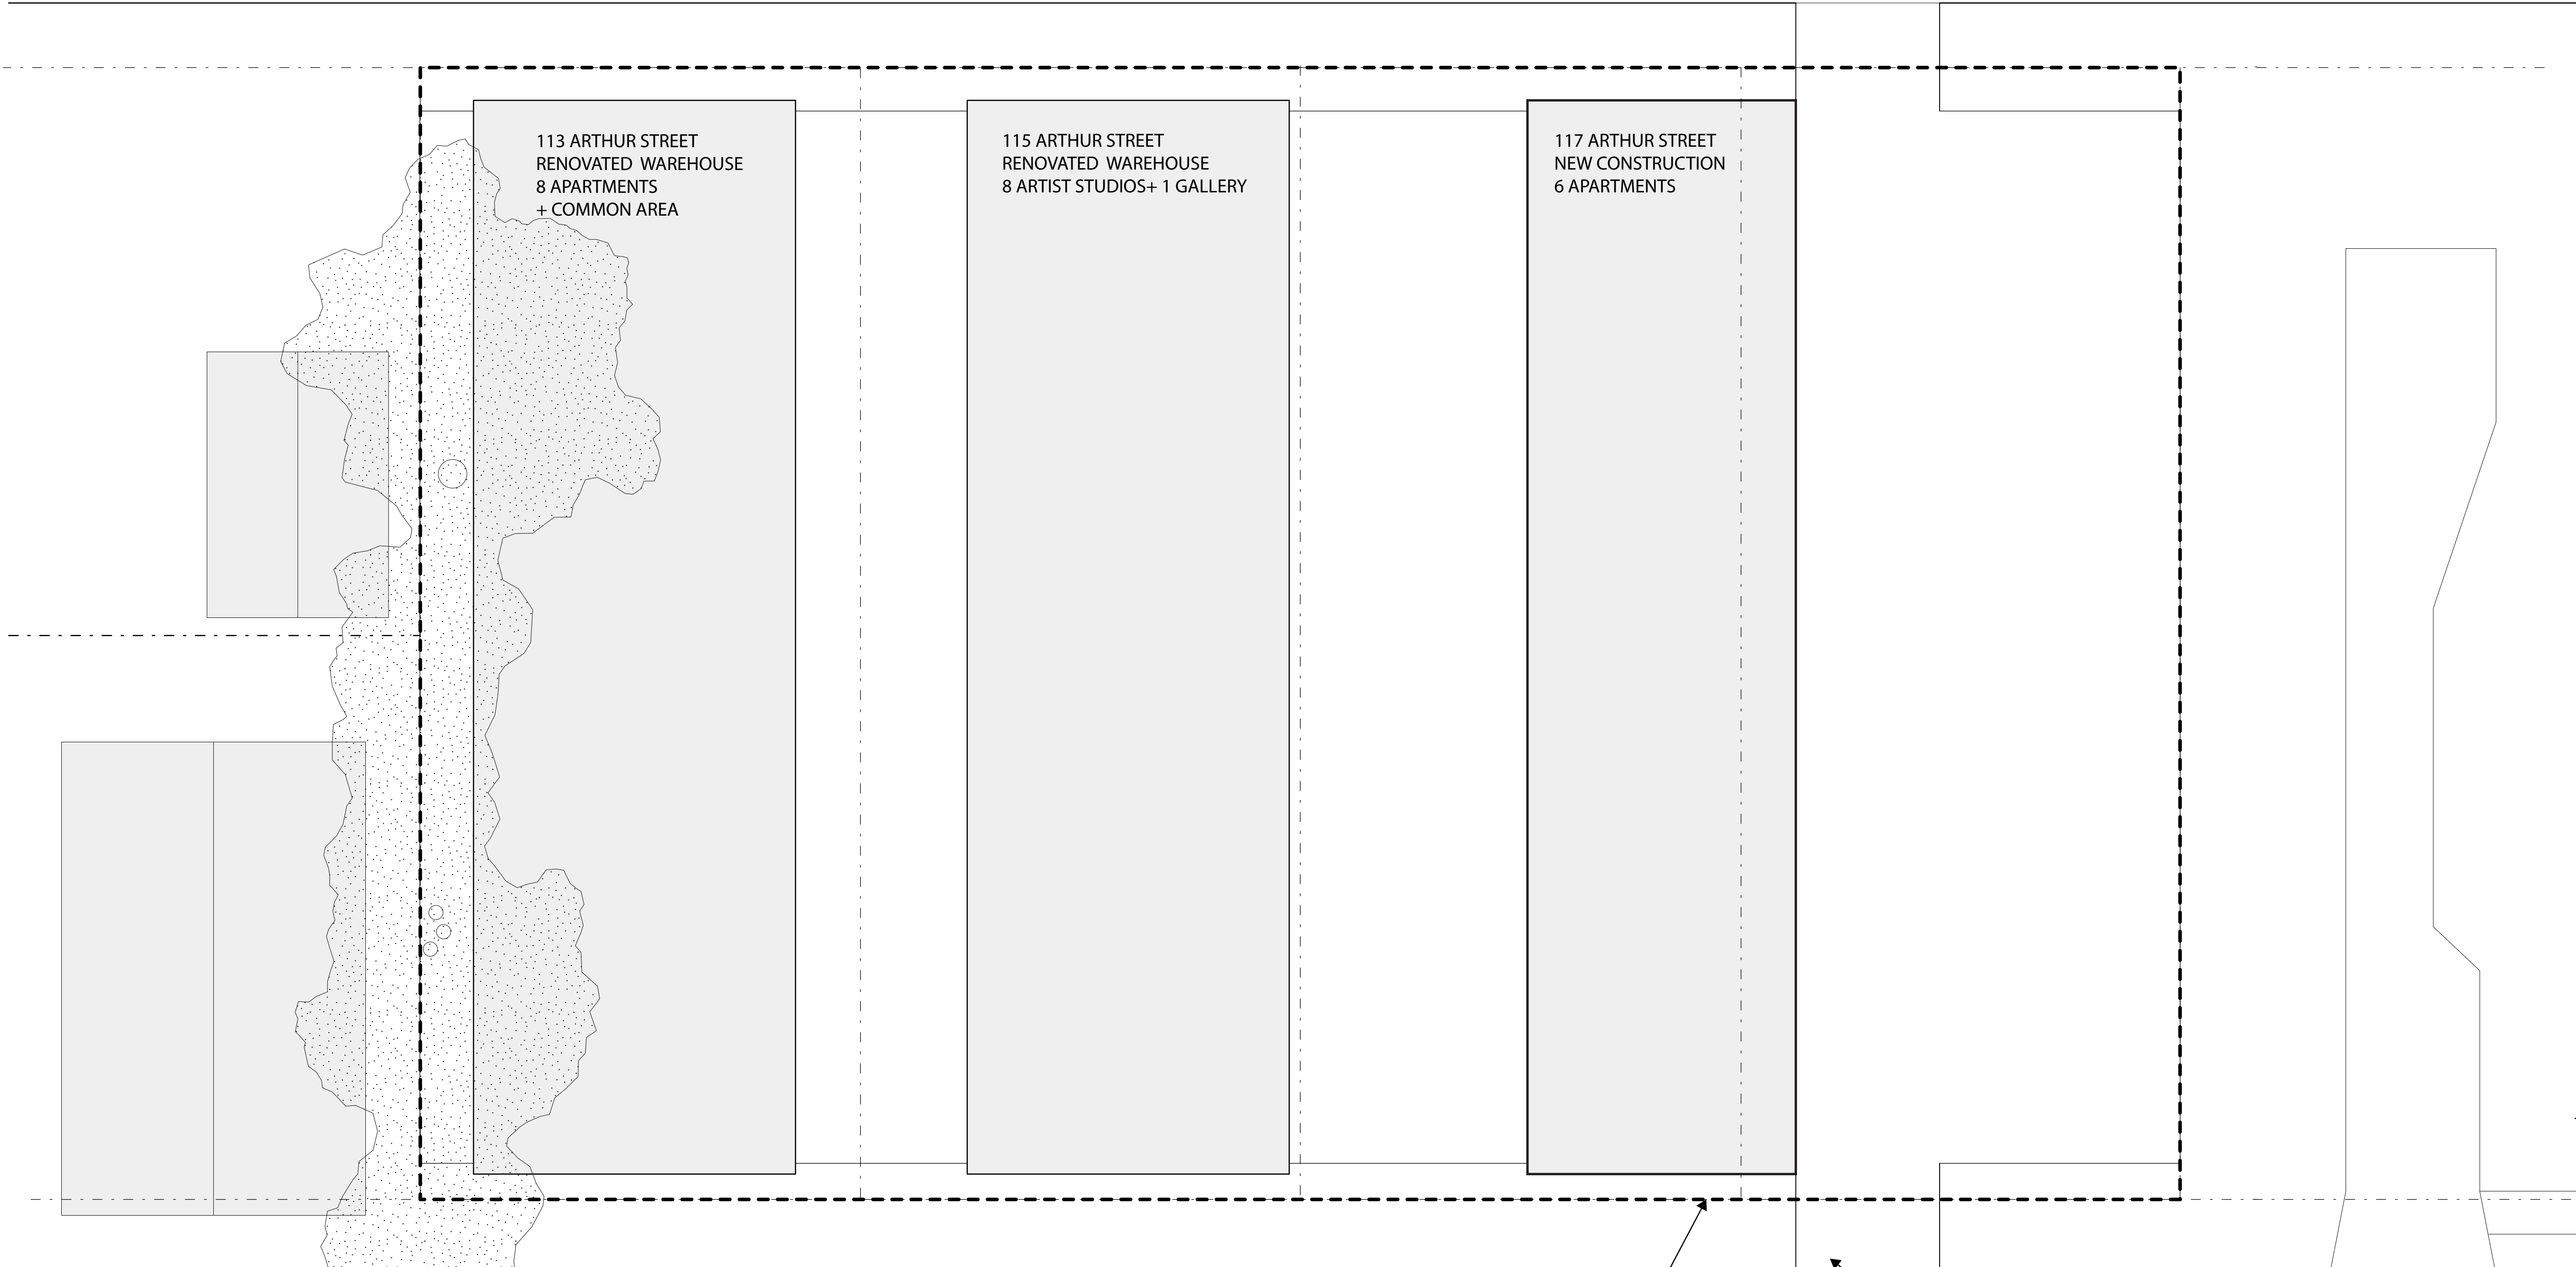

113 ARTHUR STREET  
RENOVATED WAREHOUSE  
8 APARTMENTS  
+ COMMON AREA

115 ARTHUR STREET  
RENOVATED WAREHOUSE  
8 ARTIST STUDIOS+ 1 GALLERY

117 ARTHUR STREET  
NEW CONSTRUCTION  
6 APARTMENTS

AREA TO BE REZONED AS IDZ  
WITH UP TO 14 APARTMENTS  
8 ARTIST STUDIOS  
1 GALLERY

SHARED PRIVATE DRIVE  
WITH ACCESS TO 16 COVERED PARKING SPACES

ARTHUR STREET

1 Rezoning Site Plan  
1/32" = 1'-0"

Issue Record	
Revision Record	
Project ID	
Project Title	
Project Address	
Drawn By	Checked By
File Name	
Sheet #	

Sheet Title