


NCB 537
 WEST HALF OF BLOCK 22
 LOT 5
 TYPE R6-H
 0.25 ACRES

22015067

PARCEL TO BE ZONED IDZ WITH THE
 USE OF SINGLE FAMILY ZERO LOT
 DWELLINGS TOTALING NO MORE
 THAN 4 UNITS

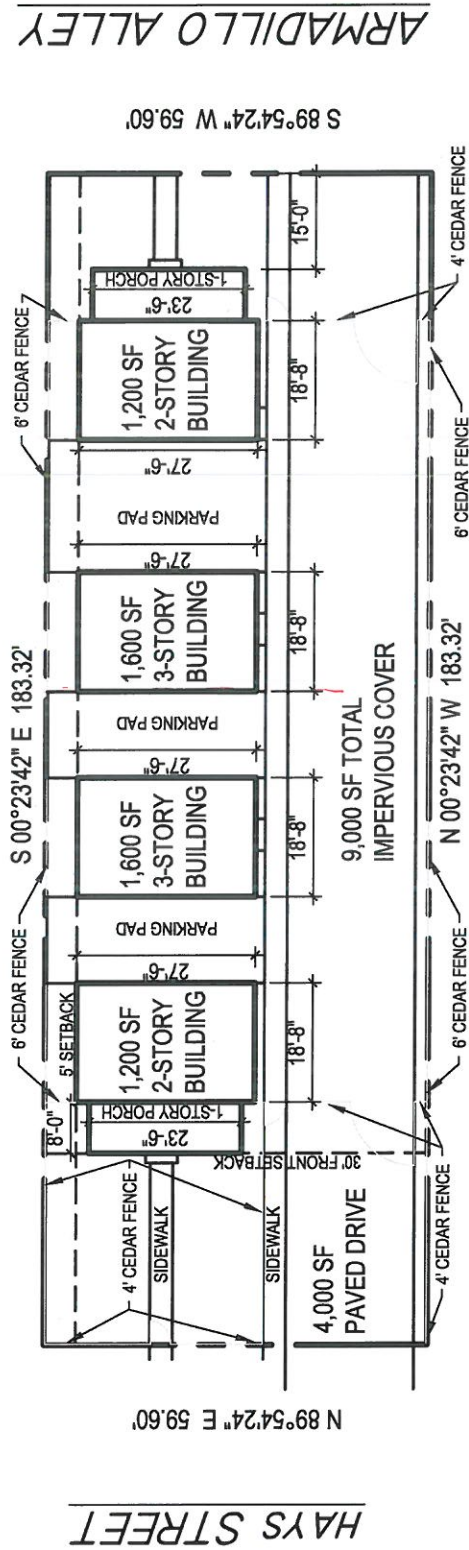

I, Juan Fernandez, the authorized representative of the property owner/applicant, acknowledge that this site plan submitted for the purpose of rezoning this property is in accordance with all applicable provision of the Unified Development Code. Additionally, I understand that the City Council approval of a site plan in conjunction with a rezoning case does not relieve me from adherence to any/all City-adopted Codes at the time of plan submittal for building permits.

ZONING SITE PLAN - 422 HAYS STREET

SCALE: 1" = 30'

