




Sam's Barber Shop

**2351 East Commerce St.
San Antonio, Texas 78203**



ARCHITECT

DILLARD ARCHITECT GROUP
708 Rigsby Ave.
San Antonio, Texas 78210
(210) 531-0050 office
(210) 531-0074 fax

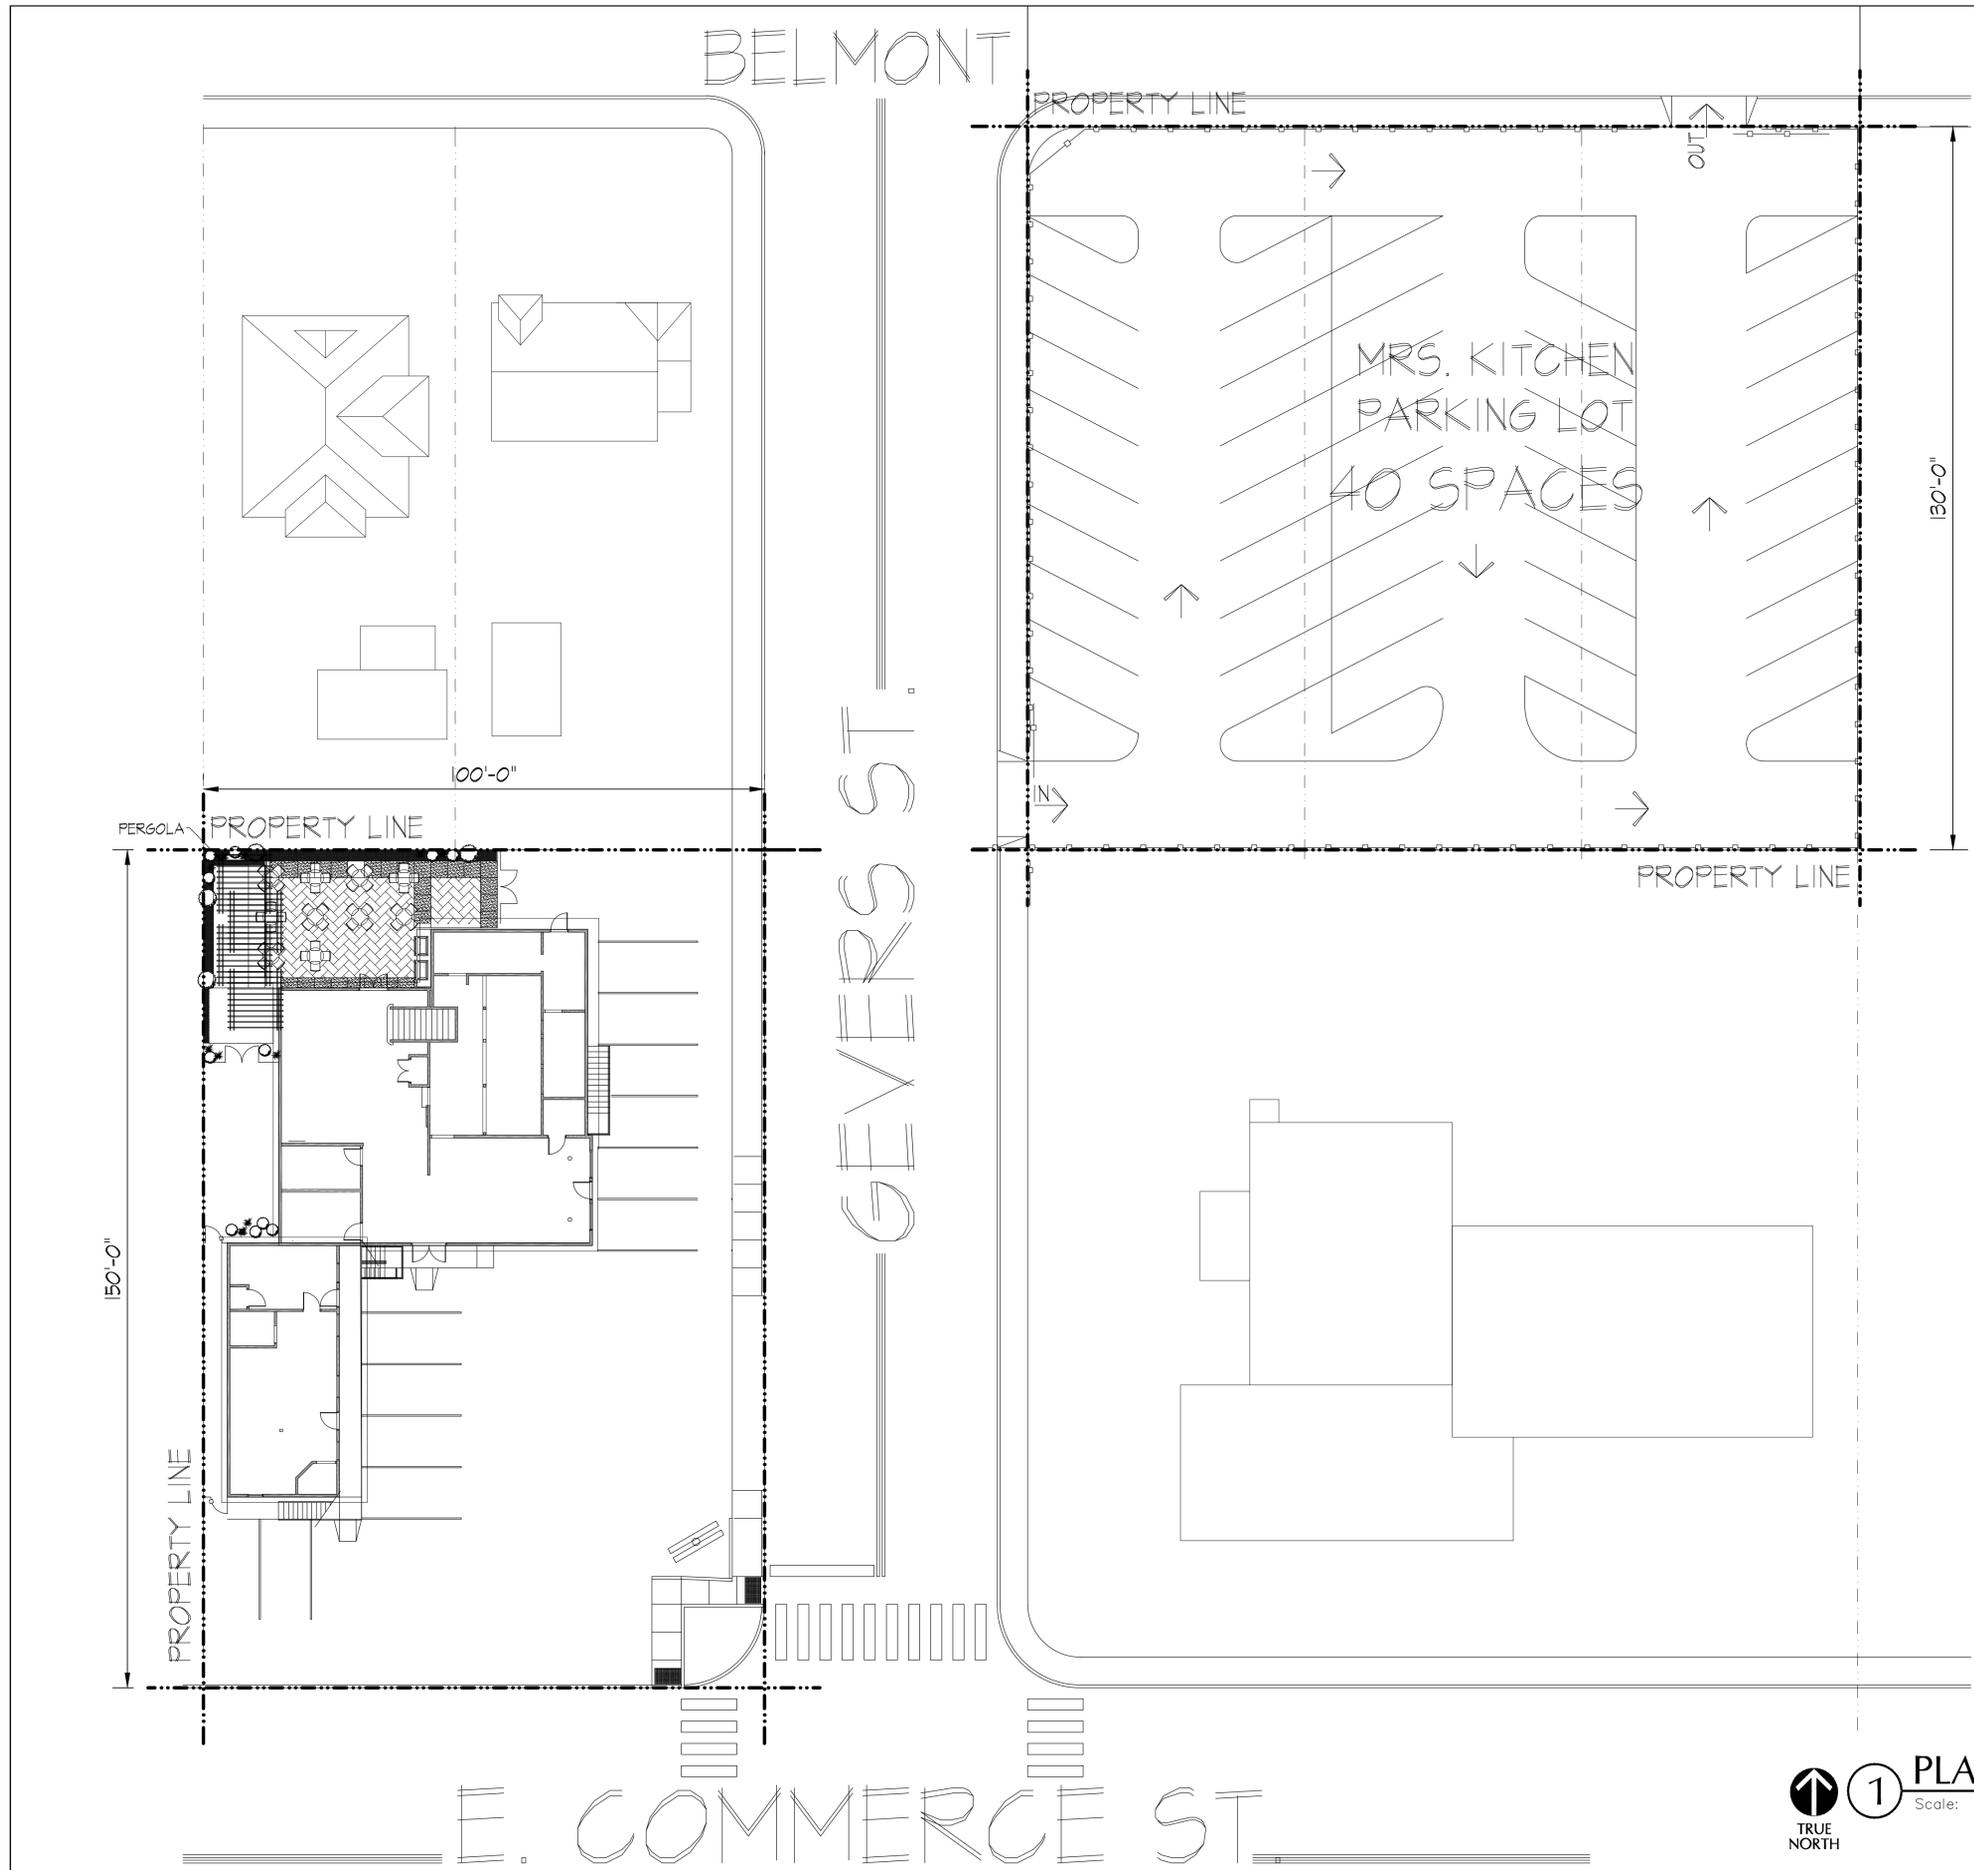

1 PLAN: OVERALL SITE PLAN

Scale:



Dillard Architect Group
 708 Rigby Avenue
 San Antonio, Texas
 (210) 531-0050 office (210) 531-0074 fax
 dillarchgrp@att.net

Seal: _____
 Date: _____

COPYRIGHT RULES:
 Any reproduction, possession or use of these plans or any part thereof
 without the written permission of Dillard Architect Group, PLLC is prohibited
 and will be prosecuted to the full extent of the law.


Sam's Barber Shop
 2351 East Commerce St
 San Antonio, TX. 78203

Project Name and Address


No.:	Revision/Issue:	Date:

Sheet Name:
SITE PLAN

Drawn By: JS	Date: 09/09/16	Sheet No.:
Checked By:		SD.0
Sheet Date:		
Project No.:		Sheet: of:

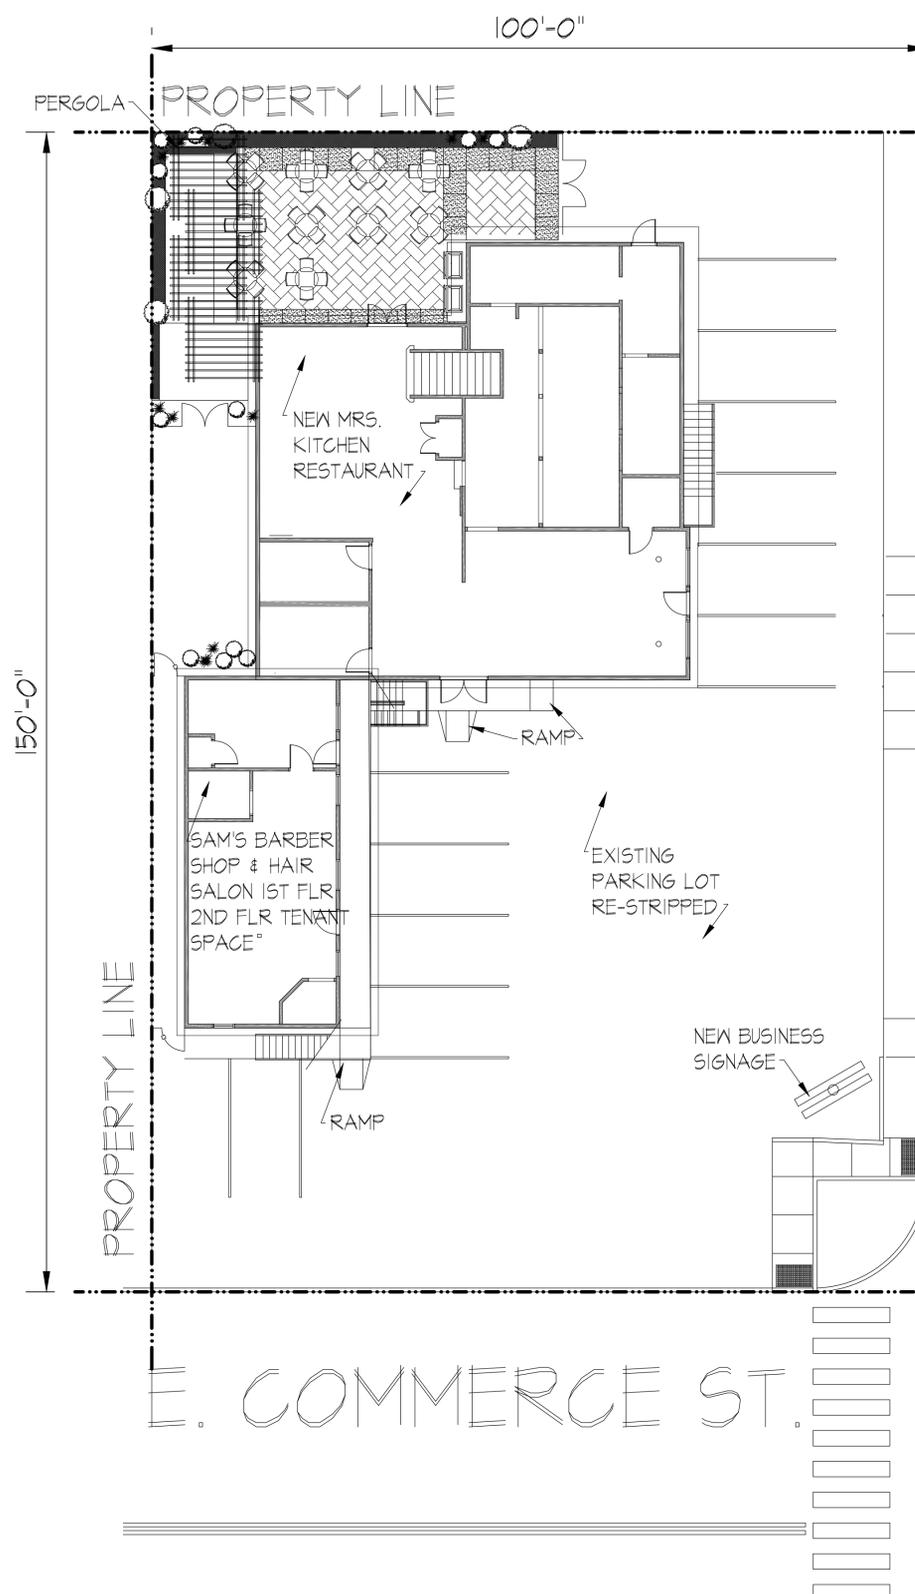

1 PLAN: PROPOSED SITE PLAN
 Scale:
 TRUE NORTH

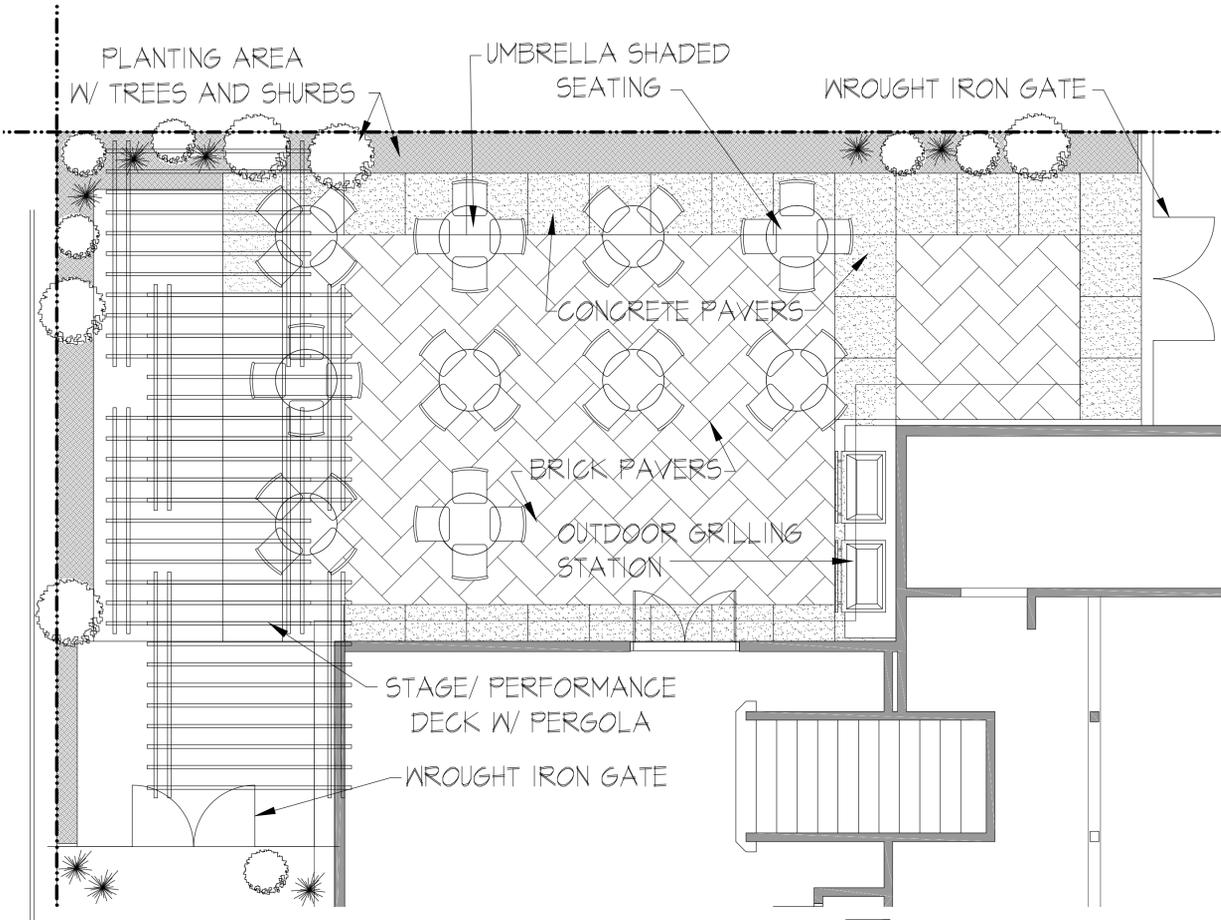

2 PLAN: PATIO PLAN
 Scale: N.T.S.
 TRUE NORTH

Dillard Architect Group
 708 Rigby Avenue
 San Antonio, Texas
 (210) 531-0050 office (210) 531-0074 fax
 dillarchgrp@aatt.net


Seal: _____
 Date: _____
COPYRIGHT RULES:
 Any reproduction, possession or use of these plans or any part thereof
 without the written permission of Dillard Architect Group, PLLC is prohibited
 and will be prosecuted to the full extent of the law.

Sam's Barber Shop
 2351 East Commerce St
 San Antonio, TX. 78203


No.:	Revision/Issue:	Date:

Sheet Name:
SITE PLAN

Drawn By:	Date:	Sheet No.:
JS	09/09/16	SD.1
Checked By:		
Sheet Date:		
Project No.:		Sheet: of:

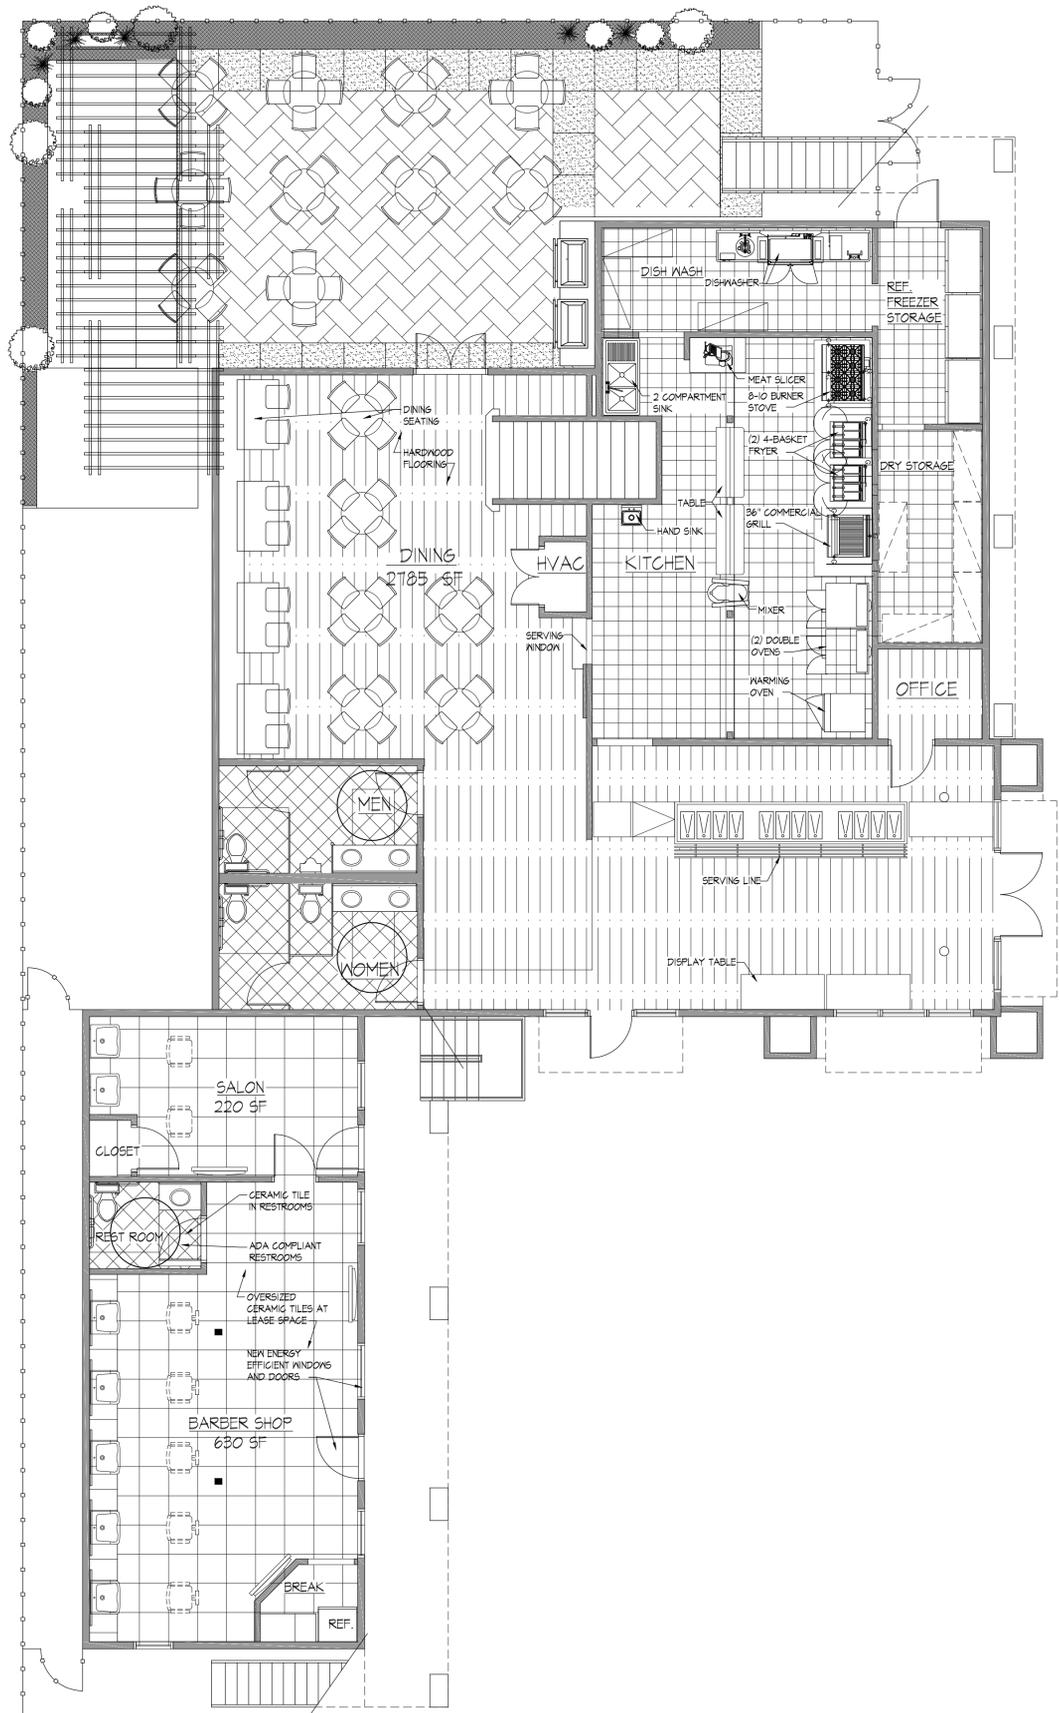

1 PLAN: PROPOSED 1ST FLR PLAN
 Scale:
 TRUE NORTH

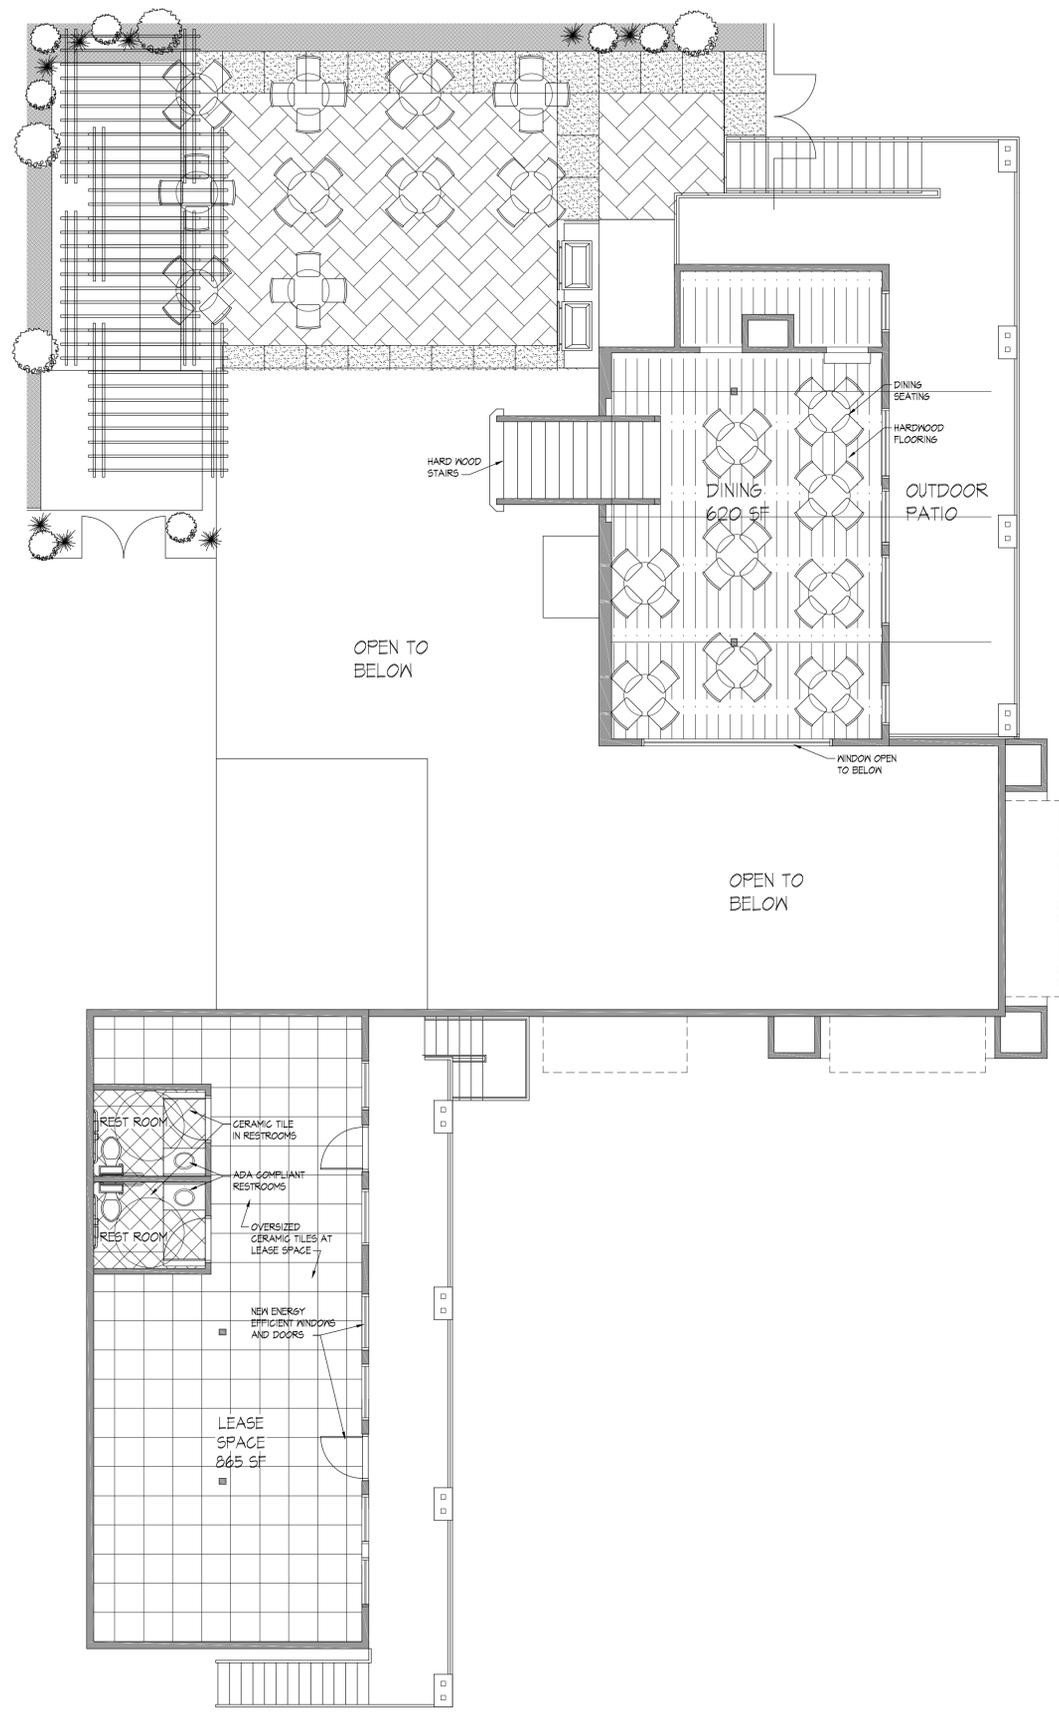

2 PLAN: PROPOSED 2ND FLR PLAN
 Scale:
 TRUE NORTH

Seal: _____
 Date: _____
 COPYRIGHT RULES:
 Any reproduction, possession or use of these plans or any part thereof without the written permission of Dillard Architect Group, PLLC is prohibited and will be prosecuted to the full extent of the law.

Sam's Barber Shop
 2351 East Commerce St
 San Antonio, TX. 78203

Project Name: 0101 140101

No.:	Revision/Issue:	Date:

Sheet Name:
FLOOR PLANS

Drawn By: JS	Date: 09/09/16	Sheet No.:
Checked By:		SD.2
Sheet Date:		
Project No.:		Sheet: of:



Dillard Architect Group
 708 Rigby Avenue
 San Antonio, Texas
 (210) 531-0050 office (210) 531-0074 fax
 dillardgrp@att.net

Seal:

Date: _____

COPYRIGHT RULES:
 Any reproduction, possession or use of these plans or any part thereof
 without the written permission of Dillard Architect Group, PLLC is prohibited
 and will be prosecuted to the full extent of the law.



1 ELEVATION: PROPOSED FRONT ELEVATION
 Scale: 1/4" = 1'-0"

NEW STAIR
 NEW WINDOWS & DOORS
 STONE WRAP COLUMNS

NEW STUCCO
 NEW STONE
 NEW WINDOWS
 NEW ENTRY DOORS



2 ELEVATION: PROPOSED SIDE ELEVATION
 Scale: 1/4" = 1'-0"

NEW WINDOWS

NEW STAIR

NEW DOOR AND
 WINDOWS

NEW STUCCO

NEW AWNINGS

NEW WINDOWS

Sam's Barber Shop


**2351 East Commerce St
 San Antonio, TX. 78203**

Project Name and Address

No.:	Revision/Issue:	Date:

Sheet Name:
ELEVATIONS

Drawn By:	Date:	Sheet No.:
JS	09/09/16	SD.3
Checked By:		
Sheet Date:		
Project No.:		Sheet: of:

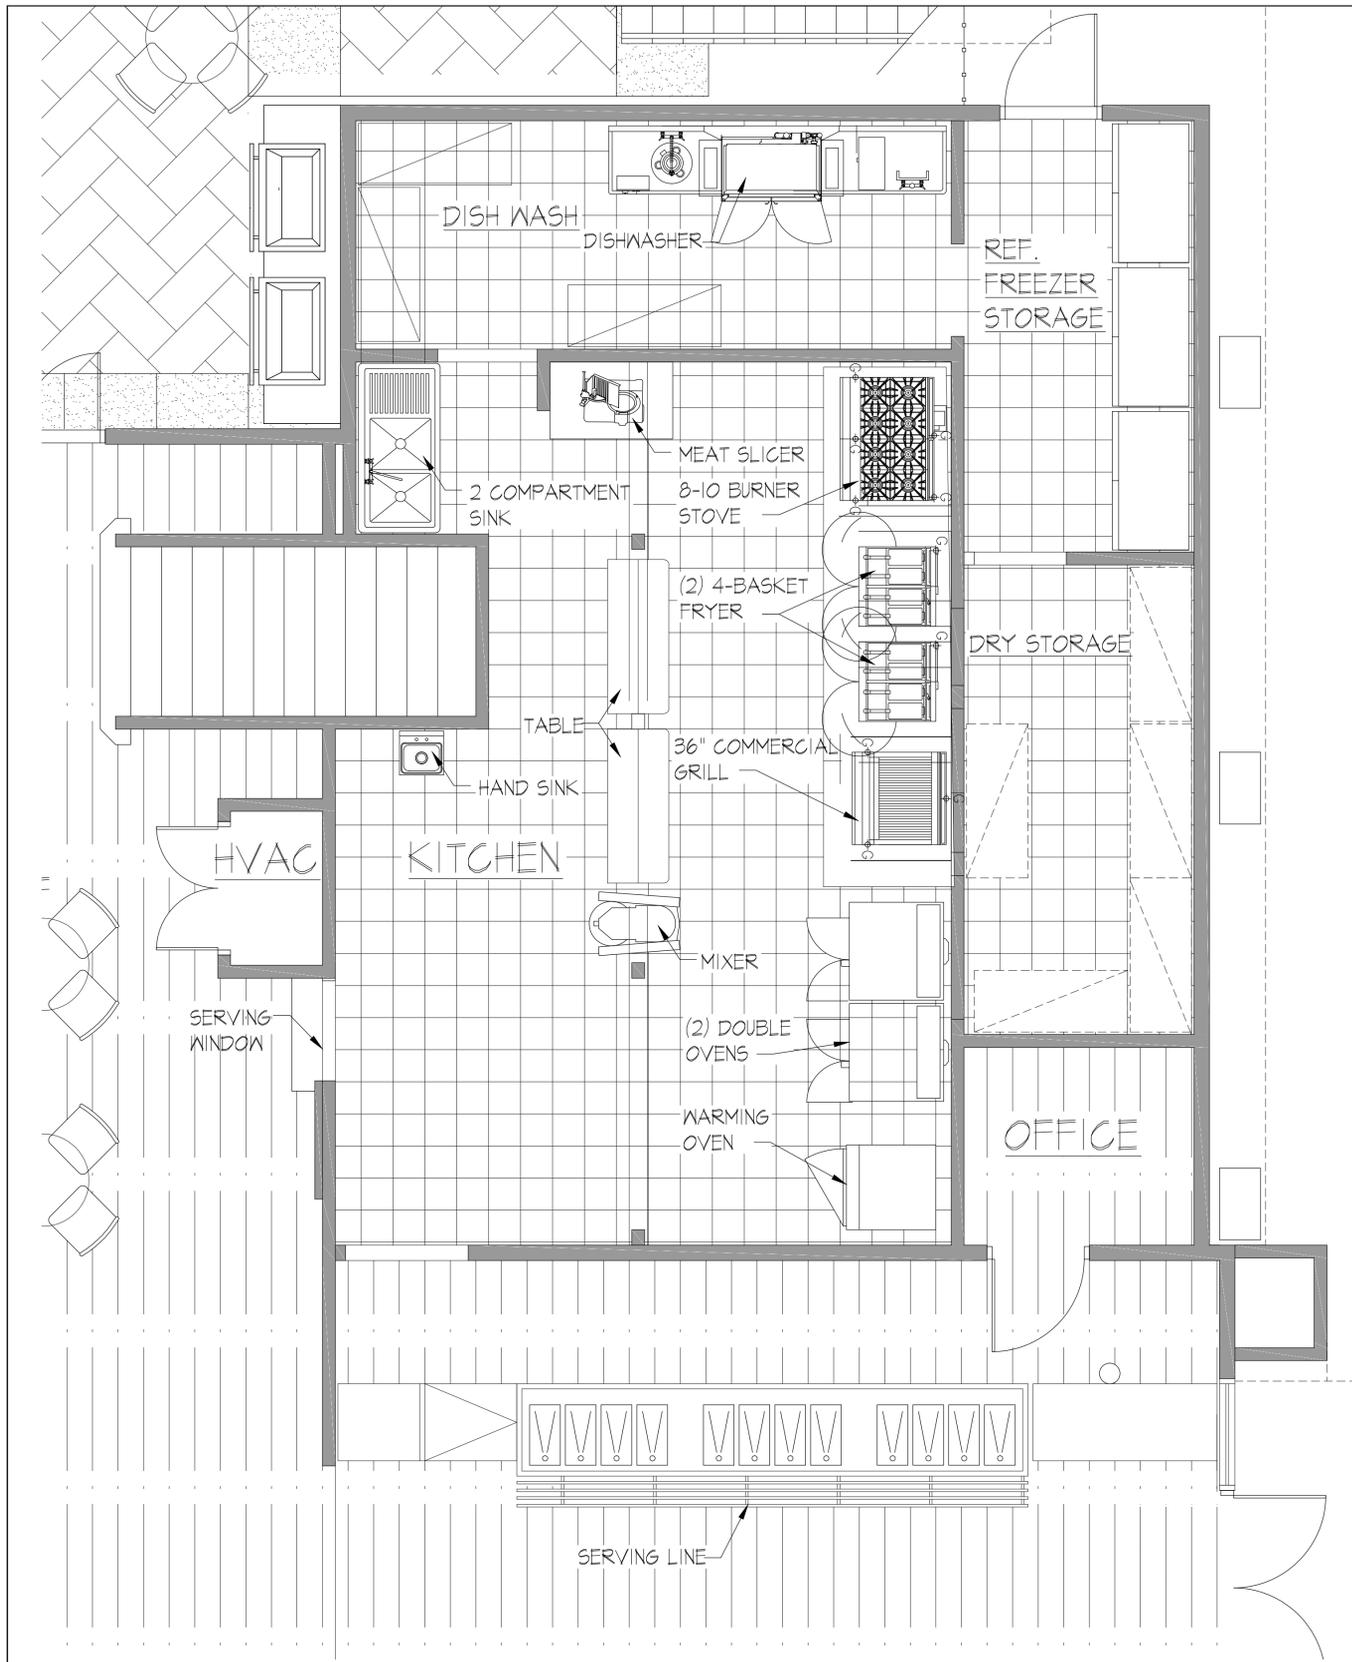

Seal: _____ Date: _____

COPYRIGHT RULES:
 Any reproduction, possession or use of these plans or any part thereof
 without the written permission of Dillard Architect Group, PLLC is prohibited
 and will be prosecuted to the full extent of the law.

Sam's Barber Shop
 2351 East Commerce St
 San Antonio, TX. 78203

No.:	Revision/Issue:	Date:

Sheet Name:
ENLARGED KITCHEN PLAN

Drawn By:	Date:	Sheet No.:
Checked By: JS	09/09/16	SD.4
Sheet Date:		
Project No.:		Sheet: Of:


1 PLAN: ENLARGED KITCHEN PLAN
 Scale: _____



Dillard Architect Group
 708 Rigby Avenue
 San Antonio, Texas
 (210) 531-0050 office (210) 531-0074 fax
 dillarchgrp@gmail.net

Seal: _____
 Date: _____

COPYRIGHT RULES:
 Any reproduction, possession or use of these plans or any part thereof
 without the written permission of Dillard Architect Group, PLLC is prohibited
 and will be prosecuted to the full extent of the law.



1 FRONT PERSPECTIVE
 Scale: N.T.S.



2 FRONT PERSPECTIVE
 Scale: N.T.S.

Sam's Barber Shop
 2351 East Commerce St
 San Antonio, TX. 78203

No.	Revision/Issue	Date

Sheet Name:
EXTERIOR PERSPECTIVES

Drawn By: JS	Date: 09/09/16	Sheet No.:
Checked By:		SD.5
Sheet Date:		
Project No.:		Sheet: of:



1 REAR PERSPECTIVE
Scale: N.T.S.



2 PATIO PERSPECTIVE
Scale: N.T.S.



3 SIDE PERSPECTIVE
Scale: N.T.S.



Dillard Architect Group
708 Rigby Avenue
San Antonio, Texas
(210) 531-0050 office (210) 531-0074 fax
dillarchgrp@aatt.net

Seal: _____
Date: _____
COPYRIGHT RULES:
Any reproduction, possession or use of these plans or any part thereof
without the written permission of Dillard Architect Group, PLLC is prohibited
and will be prosecuted to the full extent of the law.

Sam's Barber Shop
2351 East Commerce St
San Antonio, TX. 78203

No.	Revision/Issue	Date

Sheet Name:
EXTERIOR PERSPECTIVES

Drawn By: JS	Date: 09/09/16	Sheet No.:
Checked By:		SD.6
Sheet Date:		
Project No.:		Sheet: of: