


29015296

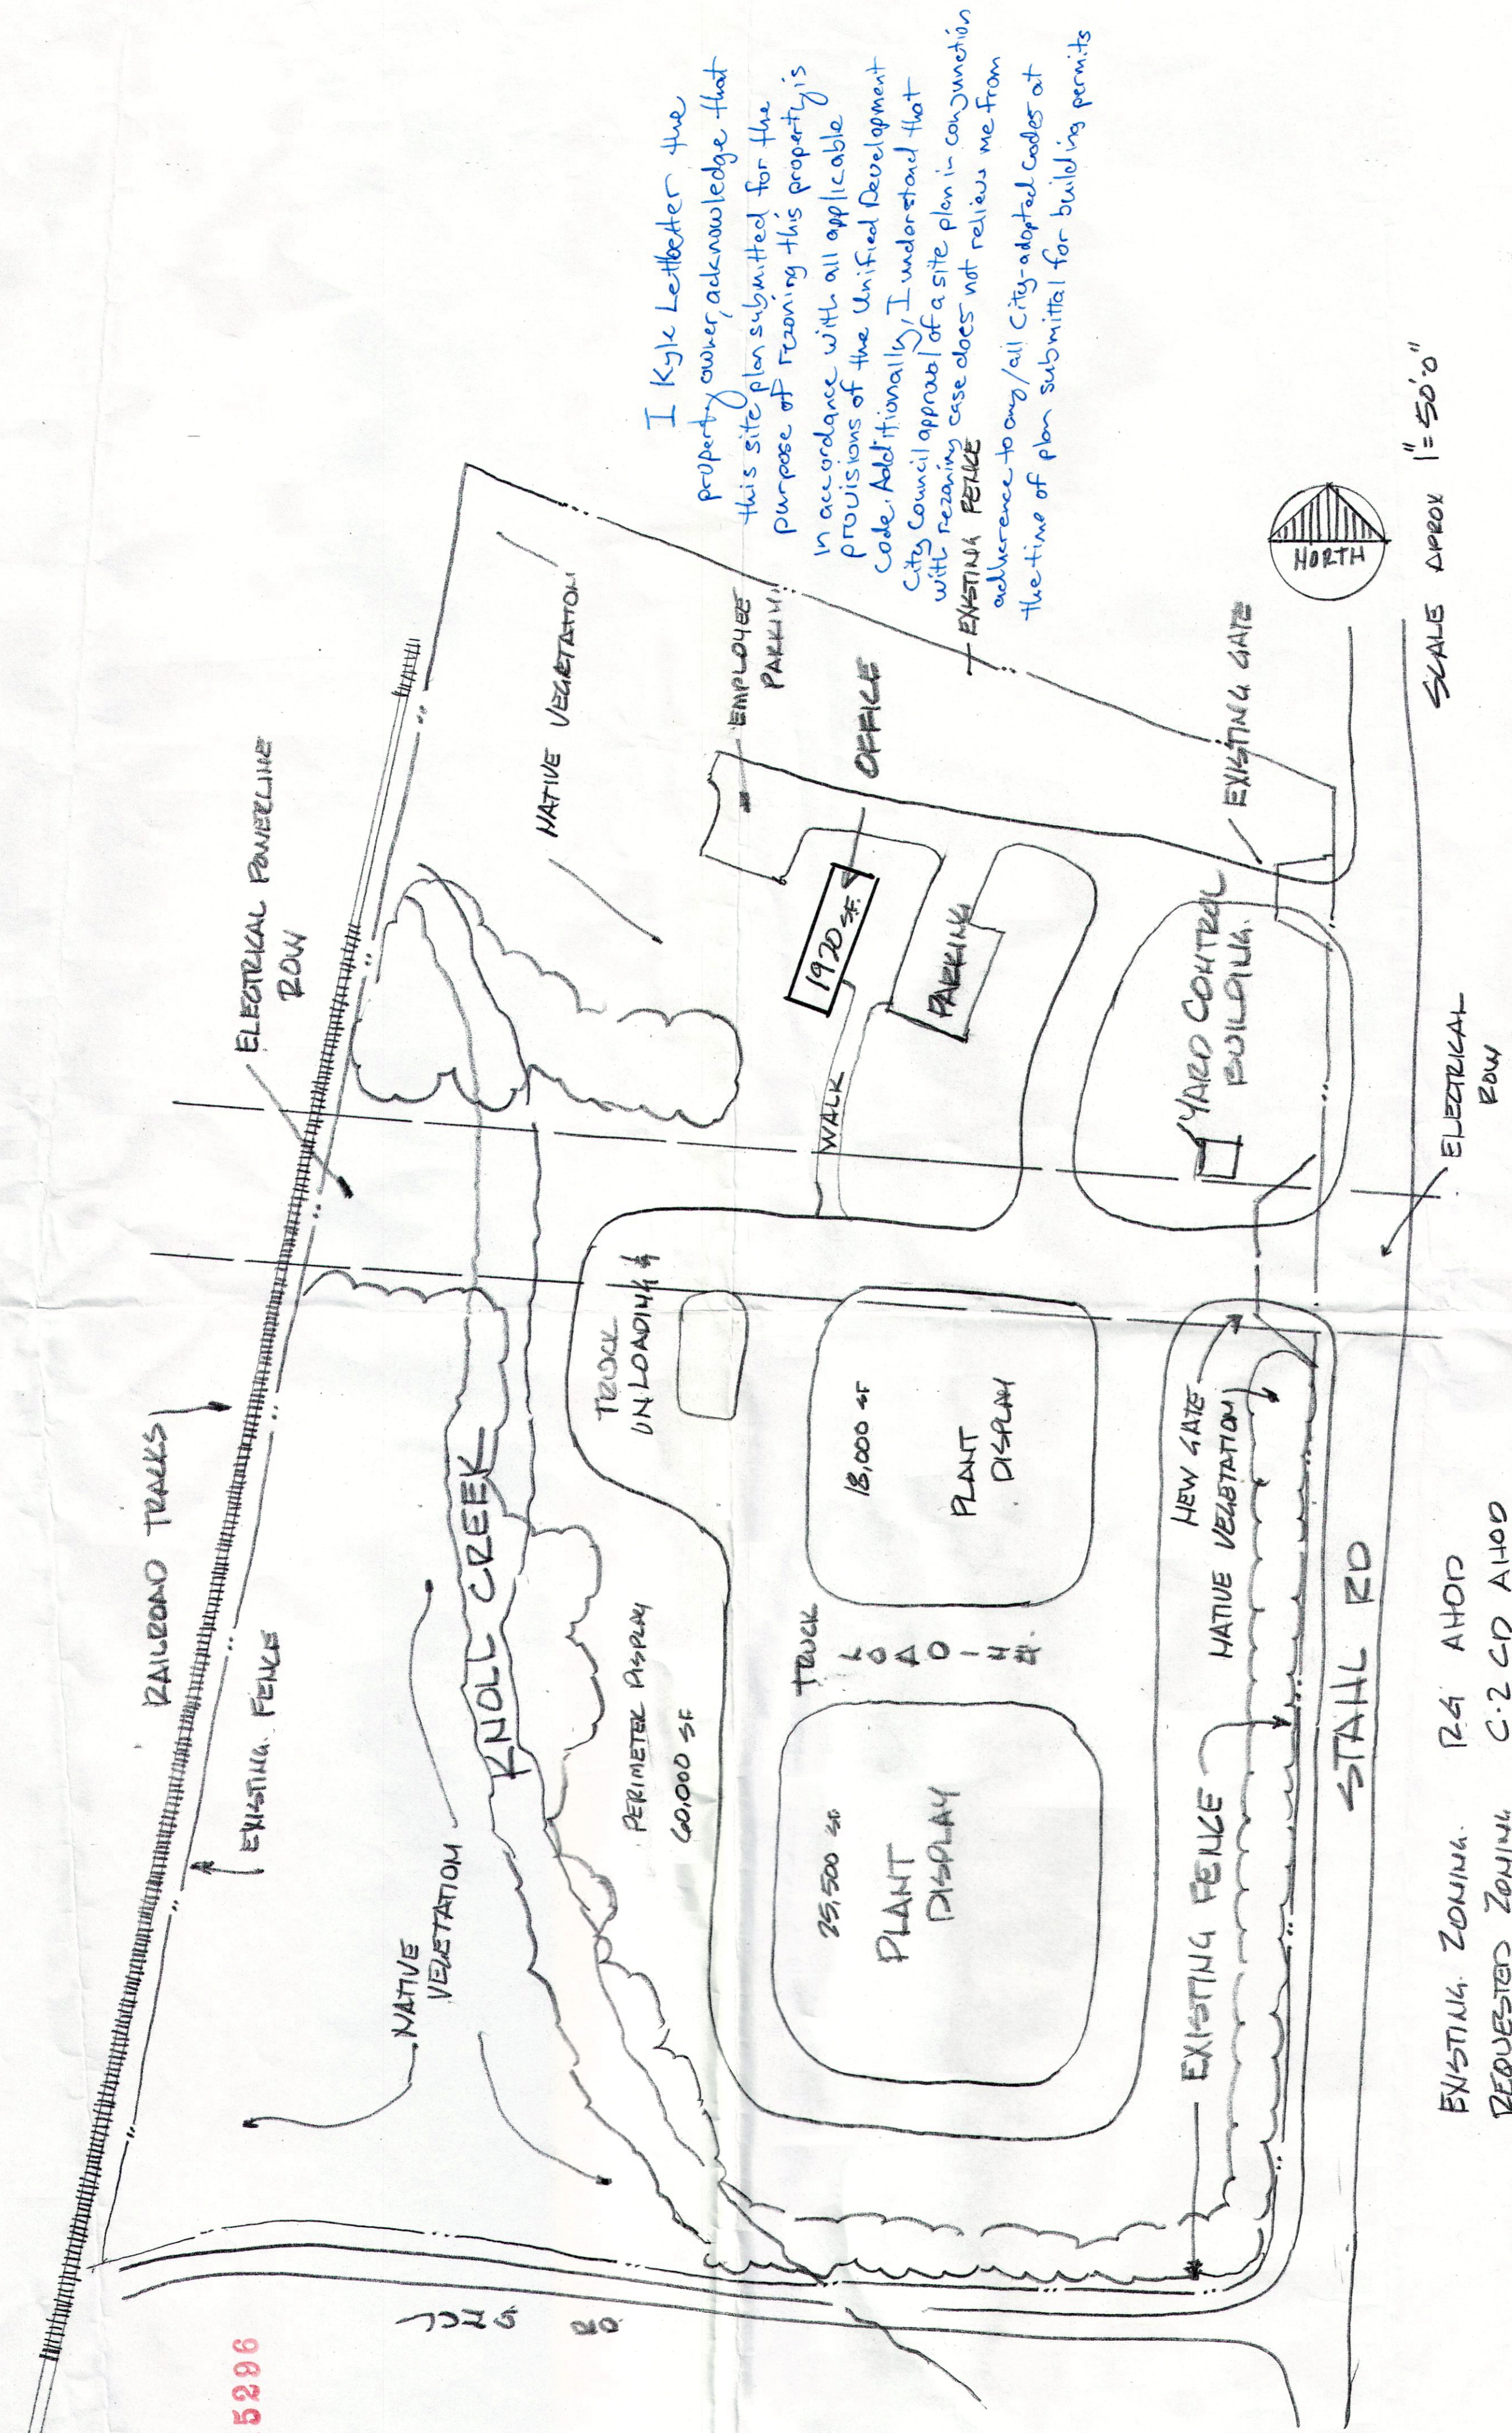

I Kyle Lettister the property owner, acknowledge that this site plan submitted for the purpose of zoning this property is in accordance with all applicable provisions of the Unified Development Code. Additionally, I understand that City Council approval of a site plan in conjunction with rezoning case does not relieve me from adherence to any/all City-adopted codes at the time of plan submittal for building permits

EXISTING ZONING: R4 AHOD
 REQUESTED ZONING: C-2 CD AHOD

8.531 ACRES	TOTAL
7-70,000 SQ FT	DRIVEWAY & PARKING
" 140,000 SQ FT	PLANT DISPLAY
" 100,000 SF	CREEK BOTTOM
" 40,000 SF	OFFICE AREA

MISSIOU LANDSCAPE SUPPLY
 4455 STAHL RD

RICHARD S. THOMPSON CONSULTANT

SCALE APPROX 1" = 50'0"