



DATE 6 Feb 2020 EXP DATE Oct 2020
 1718 ARCHITECTURE, LLC
 717 NORTH ALAMO STREET
 SAN ANTONIO, TEXAS 78215
 VOICE (210) 287-8166
 MARCELLO@1718PARTNERS.COM

THIS PLAN AND THE DESIGNS CONTAINED HEREIN ARE THE PROPERTY OF 1718 ARCHITECTURE, LLC AND MARCELLO MARTINEZ, AND MAY NOT BE REPRODUCED, ALL OR IN PART, WITHOUT WRITTEN CONSENT FROM MARCELLO DIEGO MARTINEZ.
 1718 ARCHITECTURE, LLC IS A DESIGN FIRM, NOT AN ENGINEERING FIRM. WE DO NOT QUALIFY TO BE ONE NOR ARE WE LICENSED TO DESIGN STRUCTURAL FRAMING, WINDBRACING OR FOUNDATIONS. A LICENSED PROFESSIONAL ENGINEER SHOULD BE CONTACTED AND CONSULTED IMMEDIATELY REGARDING FRAMING, WINDBRACING AND THE FOUNDATION DESIGNS. SHOULD AN ENGINEER'S SEAL BE PRESENT ON THESE DRAWINGS, THE ENGINEER OF RECORD SHALL BEAR ALL RESPONSIBILITY FOR THE STRUCTURE, WINDBRACING AND FOUNDATION DESIGNS FOR THIS PROJECT. 1718 ARCHITECTURE, LLC & MARCELLO MARTINEZ ARE NOT TO BE HELD RESPONSIBLE FOR THE STRUCTURAL DESIGN IN ANY WAY MATTER OR FORM IF ANY ISSUES OR PROBLEMS ARISE.

PROJECT
Alamo Inn Building 1
 2203 E Commerce St
 San Antonio, TX 78203

OWNER
Rakesh Vazir
 2203 E Commerce St
 San Antonio, TX 78203

PROJECT NUMBER
 19AI-B1

NO.	DATE	DESCRIPTION OF ISSUE
1	11/25/19	Progress Set/For Bid Only

CONSULTANT

SHEET TITLE
 Site Plan



DATE
 17 March 2020

SHEET NUMBER

BELMONT ST

N NEW BRAUNFELS AVE

E COMMERCE ST

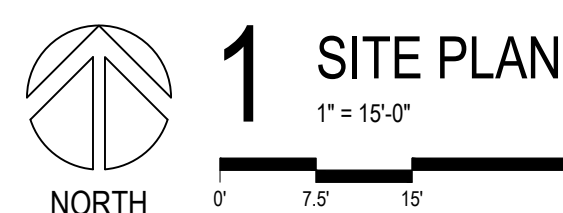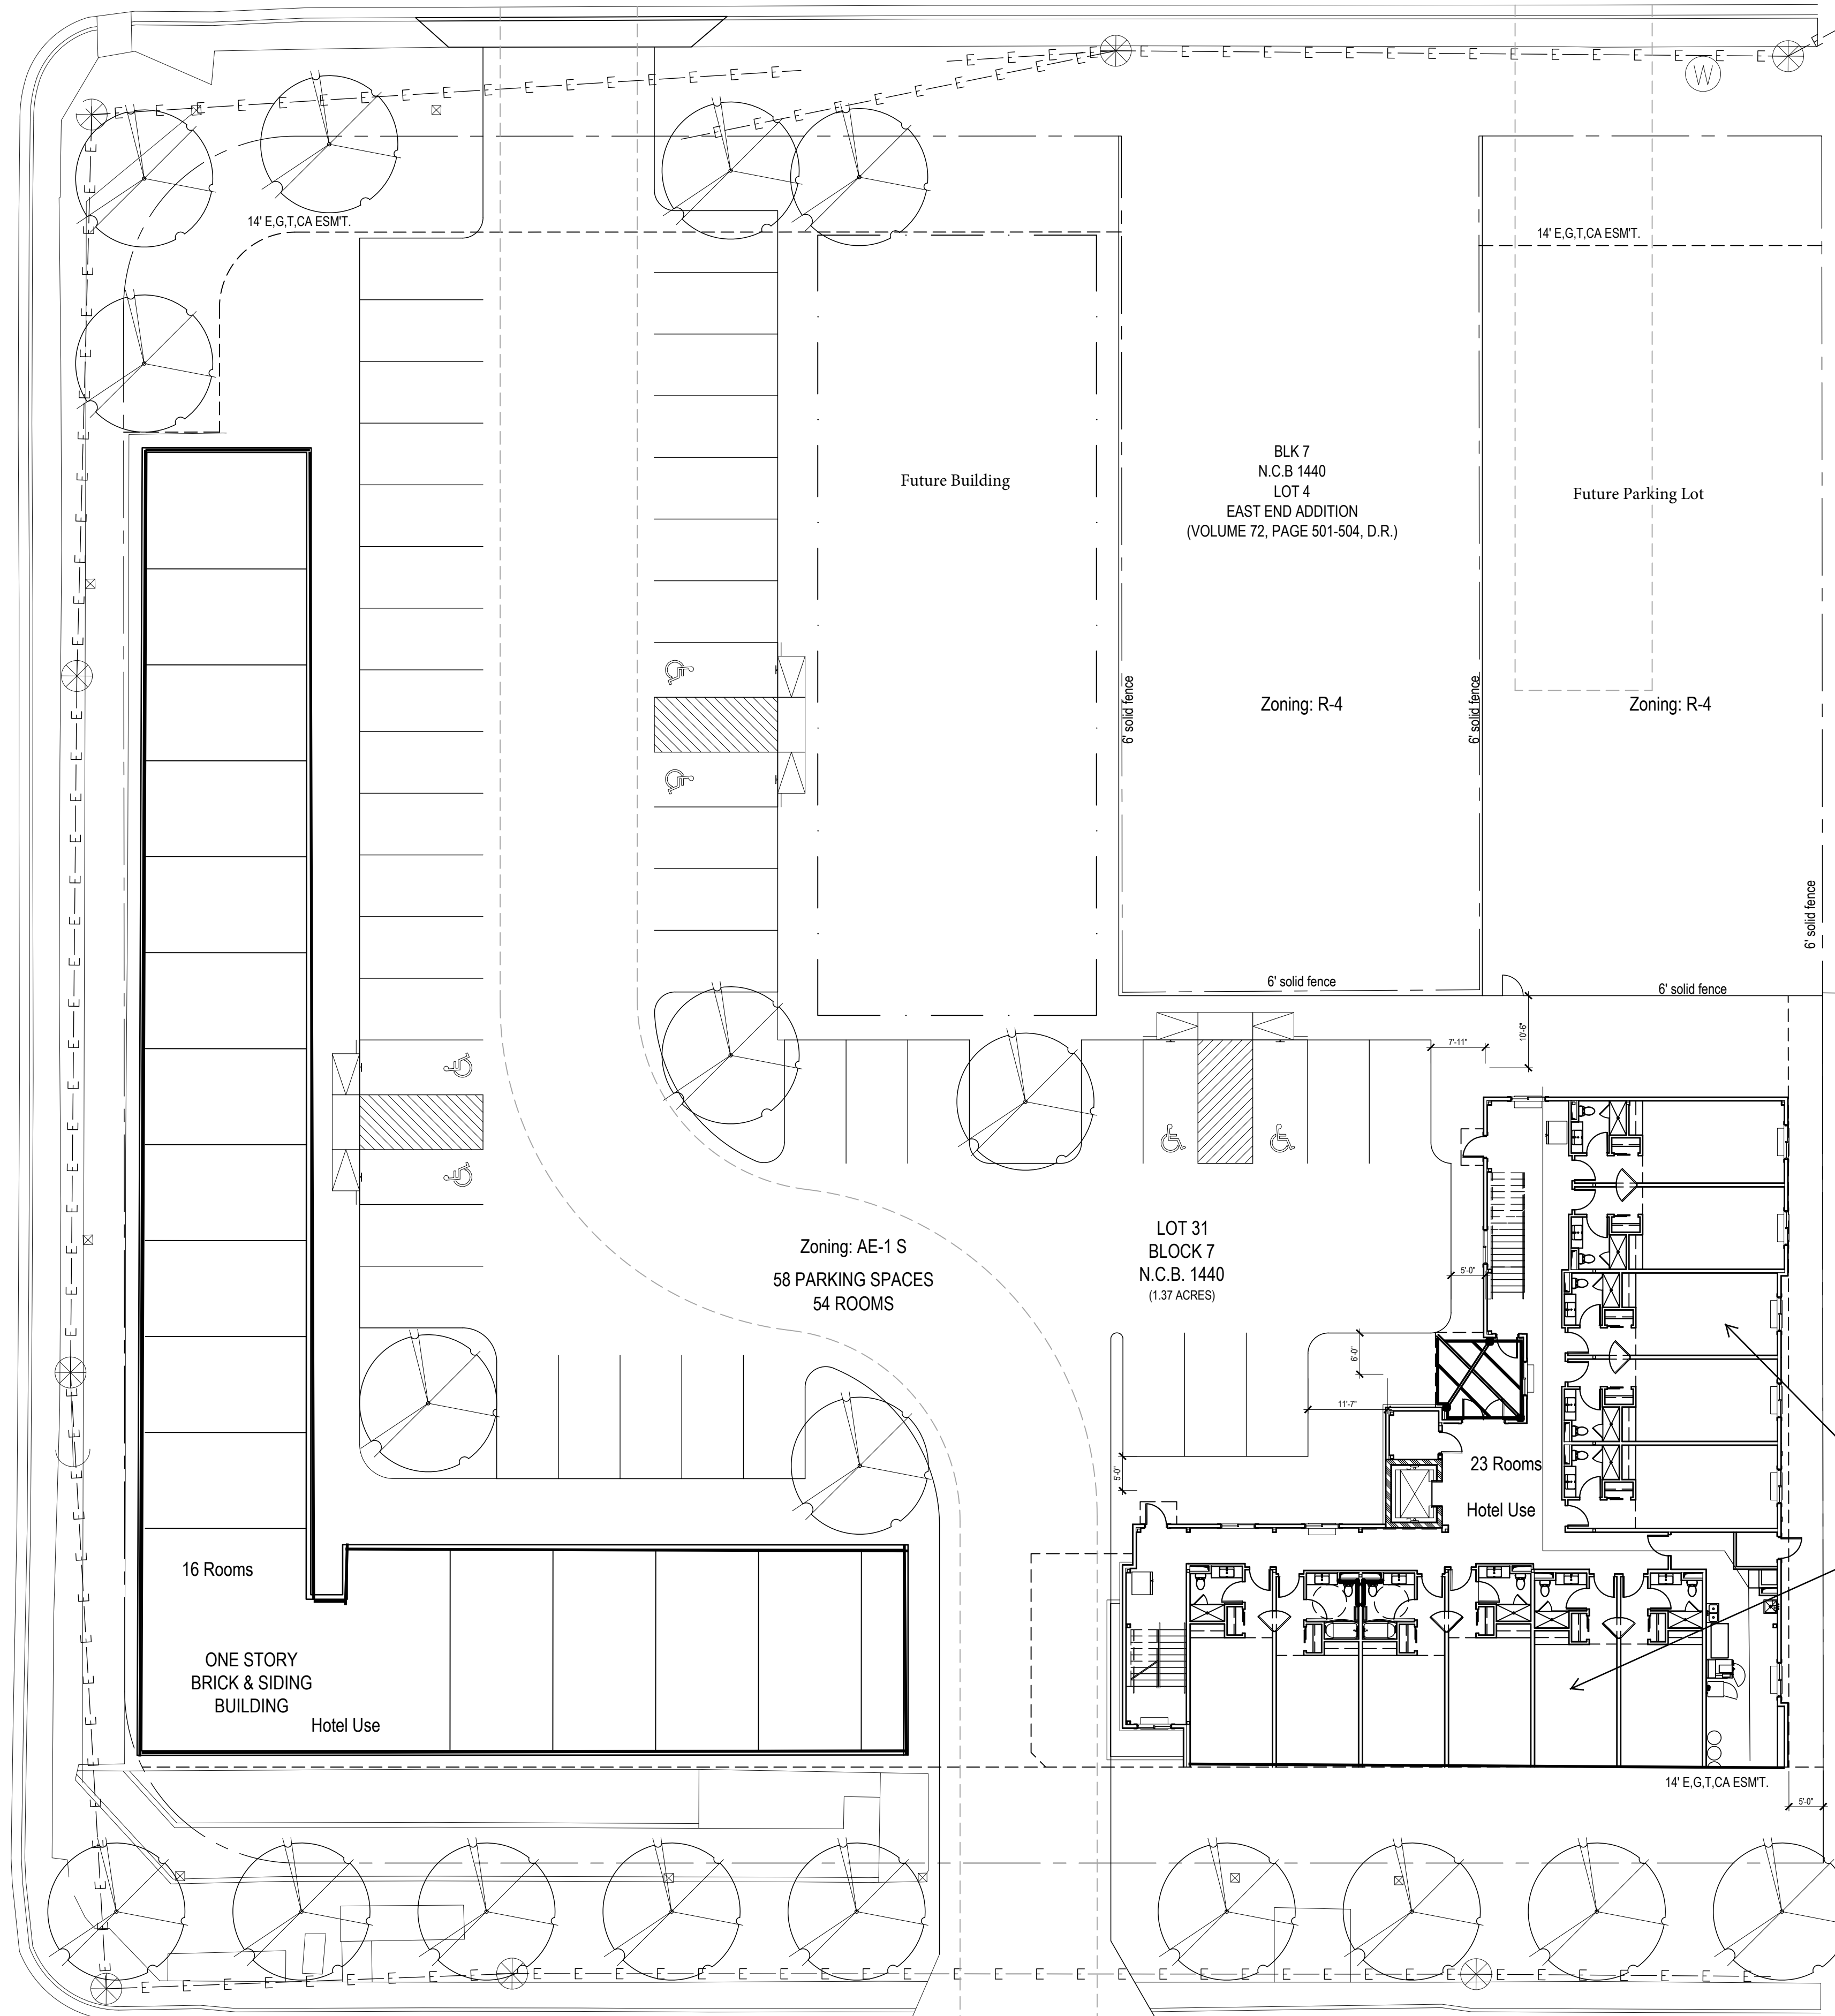

Request for IDZ-2 with uses permitted in C-2 and a Hotel

I, Rakesh Vazir, the property owner, acknowledge that this site plan submitted for the purpose of rezoning this property is in accordance with all applicable provisions of the Unified Development Code. Additionally, I understand that City Council approval of a site plan in conjunction with a rezoning case does not relieve me from adherence to any/all City adopted Codes at the time of plan submittal for building permits.

Total Room Count: 38 Rooms