


Z2017267

"I, ELIZABETH, THE PROPERTY OWNER, ACKNOWLEDGE THAT THIS SITE PLAN SUBMITTED FOR THE PURPOSE OF REZONING THIS PROPERTY IS IN ACCORDANCE WITH ALL APPLICABLE PROVISIONS OF THE UNITED DEVELOPMENT CODE. ADDITIONALLY, I UNDERSTAND THAT CITY COUNCIL APPROVAL OF A SITE PLAN IN CONNECTION WITH A REZONING CASE DOES NOT RELIEVE ME FROM ADHERENCE TO ANY/ ALL CITY ADOPTED CODES AT THE TIME OF PLAN SUBMITTAL FOR BUILDING PERMITS"

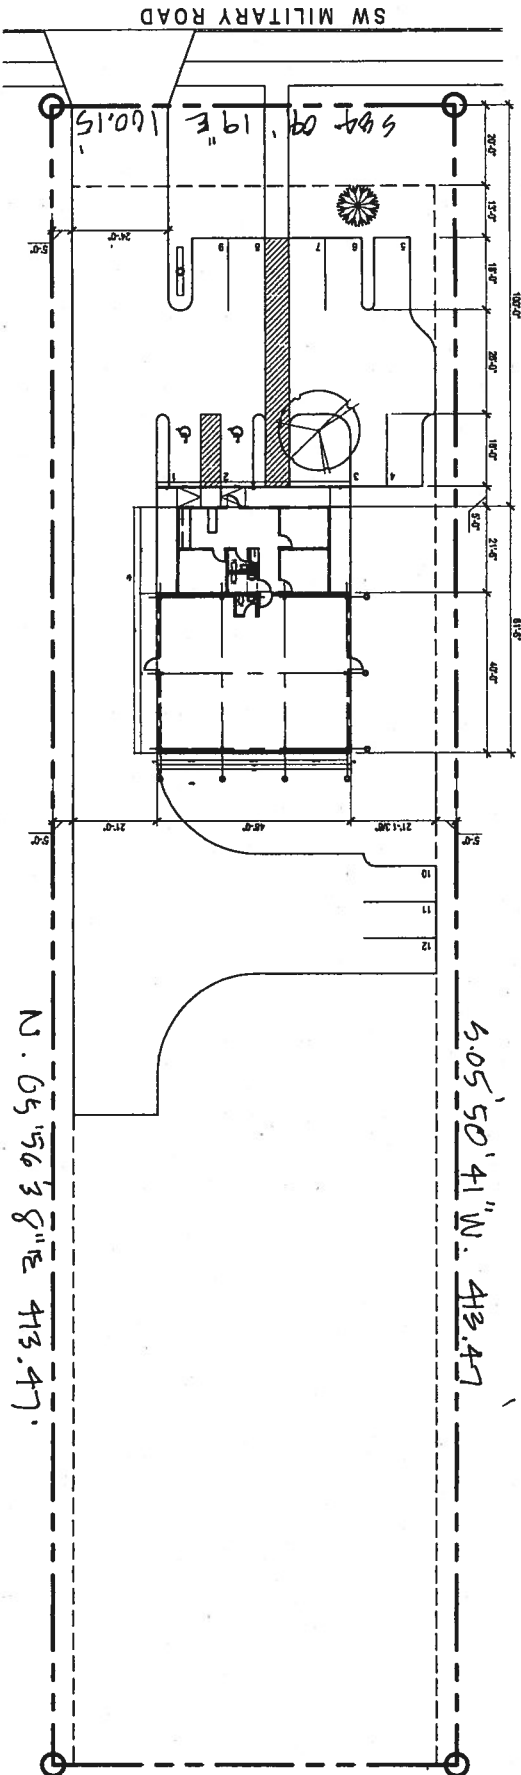

A	NOI	DATE	SCALE	SHEET NO.	SHEET COUNT	PROJECT NO.	PROJECT NAME	DESIGN PLUS		ALL RIGHTS RESERVED
								2400 W. COMMERCE	2800 ARMBURG, TEXAS 76077	FOR THE PROJECT, I, THE DESIGNER, HEREBY CERTIFY THAT I AM A LICENSED PROFESSIONAL ARCHITECT IN THE STATE OF TEXAS. I HAVE PREPARED THIS PLAN TO THE BEST OF MY KNOWLEDGE AND BELIEF IN ACCORDANCE WITH ALL APPLICABLE CODES AND REGULATIONS. I HAVE NOT BEEN RECALLED BY THE BOARD OF ARCHITECTURE. I HAVE NOT BEEN RECALLED BY THE BOARD OF ARCHITECTURE.