


22018236

6' Solid Screen Fencing

94.45'

Proposed Rezoning from C-2 to C-2 CD for a Conditional District for Auto & Light Truck Repair 9929 Westover Bluff

I, Lazaro Juarez, the property owner, acknowledge that this site plan submitted for the purpose of rezoning this property is in accordance with all applicable provisions of the Unified Development Code. Additionally, I understand that the City Council approval of a site plan in conjunction with a rezoning case does not relieve me from adherence to any/all City adopted Codes at the time of plan submittal for building permits.

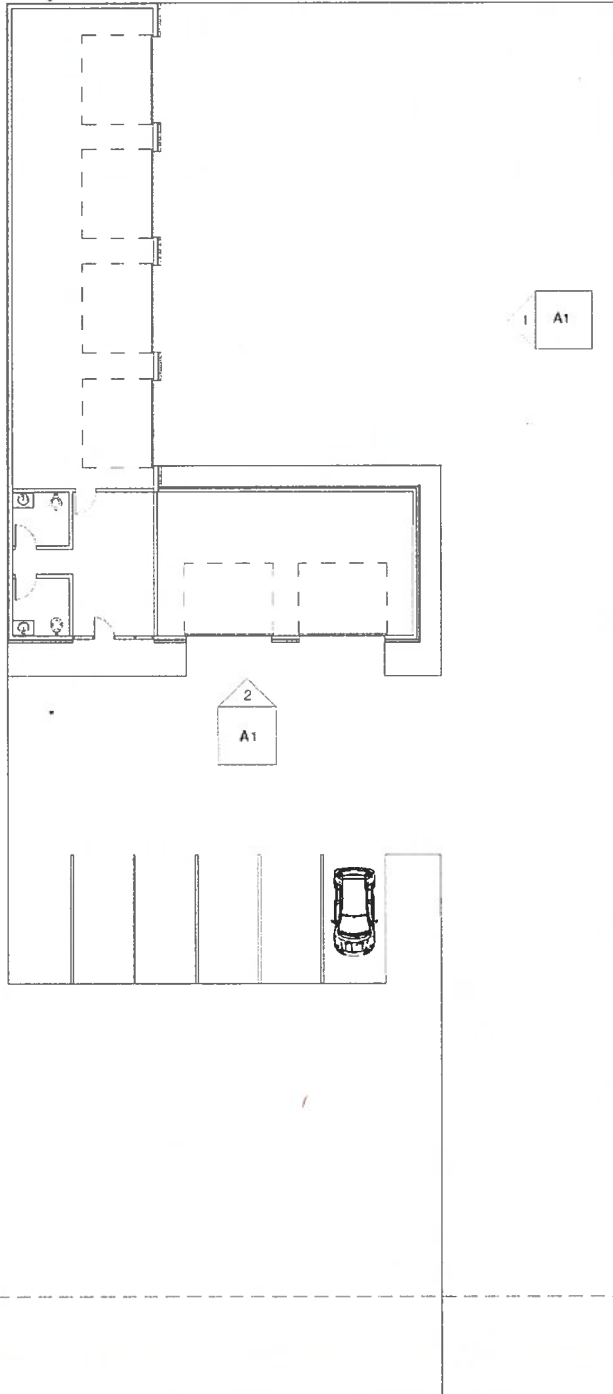

SHEET NUMBER

A2



1 Level 1
1/16" = 1'-0"

9929 WESTOVER BLUFF



Proposed Impervious Cover: 19,700 SF