


Z2018018

HILLBURN DR

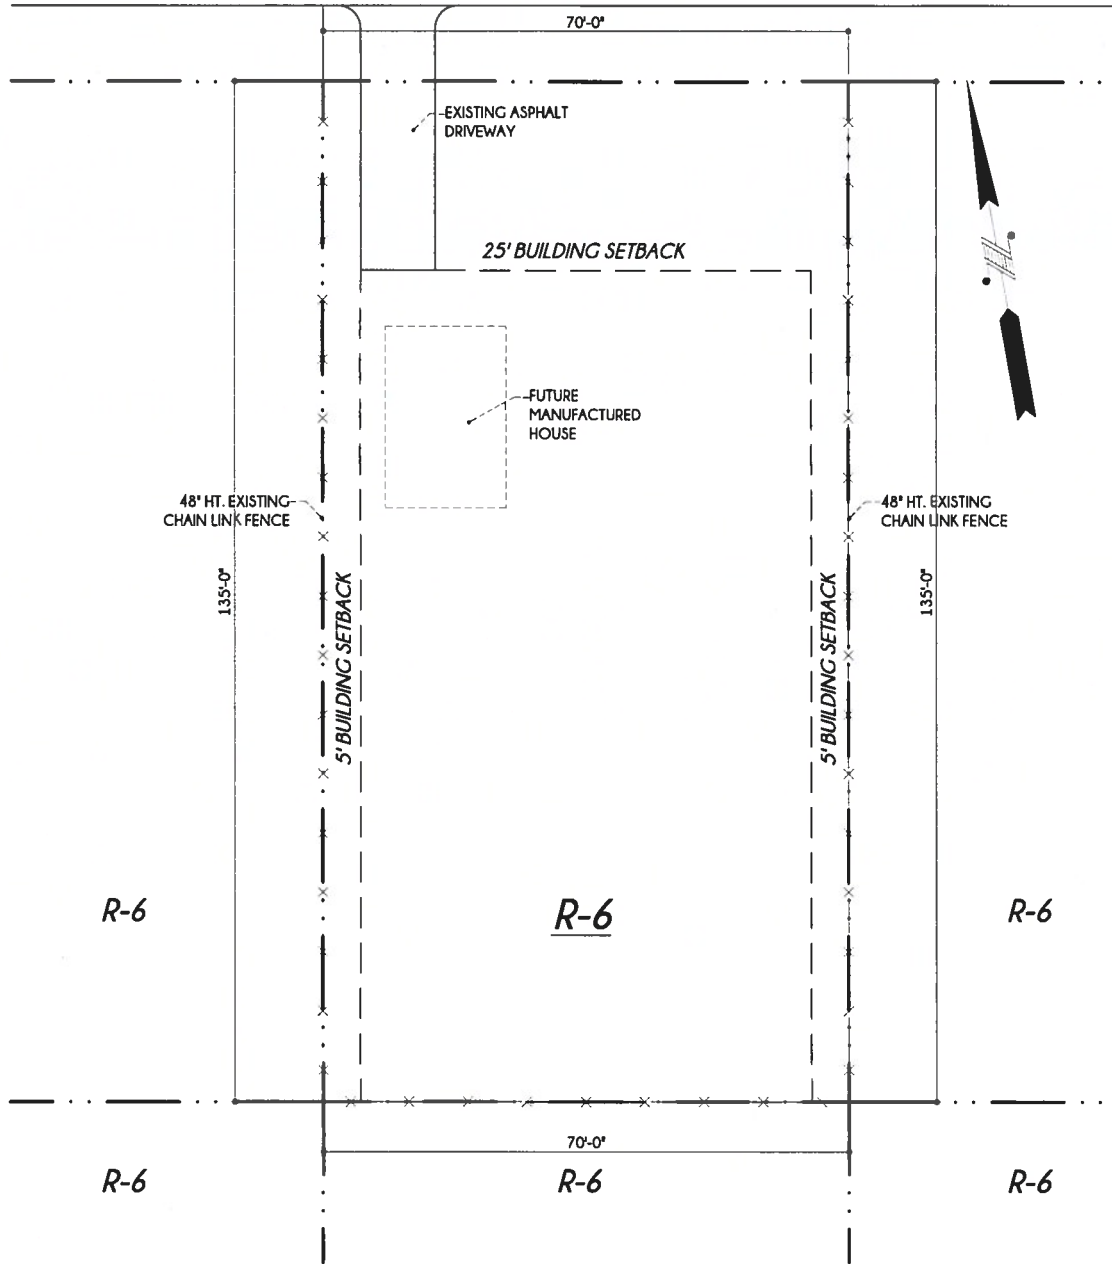

1 EXISTING SITE PLAN

1/16"=1'-0"

DESCRIPTION	
•	PROPERTY: 0.2169 AC. (9450 S.F.)
•	LEGAL DESCRIPTION: NCB 15622, BLK 7, LOT 145
•	CURRENT ZONING: R-6 - RESIDENTIAL SINGLE FAMILY
•	REQUESTED ZONING: MH - MANUFACTURED HOUSING
•	IMPERVIOUS COVER: 250 S.F.

I, Eric Lozano, the property owner, acknowledge that this site plan submitted for the purpose of rezoning this property is in accordance with all applicable provisions of the Unified Development Code. Additionally, I understand that City Council approval of a site plan in conjunction with a rezoning case does not relieve me from adherence to any/all City-adopted Codes at the time of plan submittal for building permits.

1-12-18
DRAWN BY: JZ
CHECKED BY: JZ
REVISED:

SITE PLAN FOR
5114 HILLBURN DR
SAN ANTONIO TEXAS 78242

SILAS LACEY
DESIGN & CONSTRUCTION
ADMINISTRATION



PHONE: (210) 601.2391
EMAIL: info@silaslacey.com
WEBSITE: silaslacey.com