


RECEIVED

17 SEP 15 PM 3:43

ASHBY PL  
(355' ROW.)

400' 11" x 2" =  
140022 SQ FT

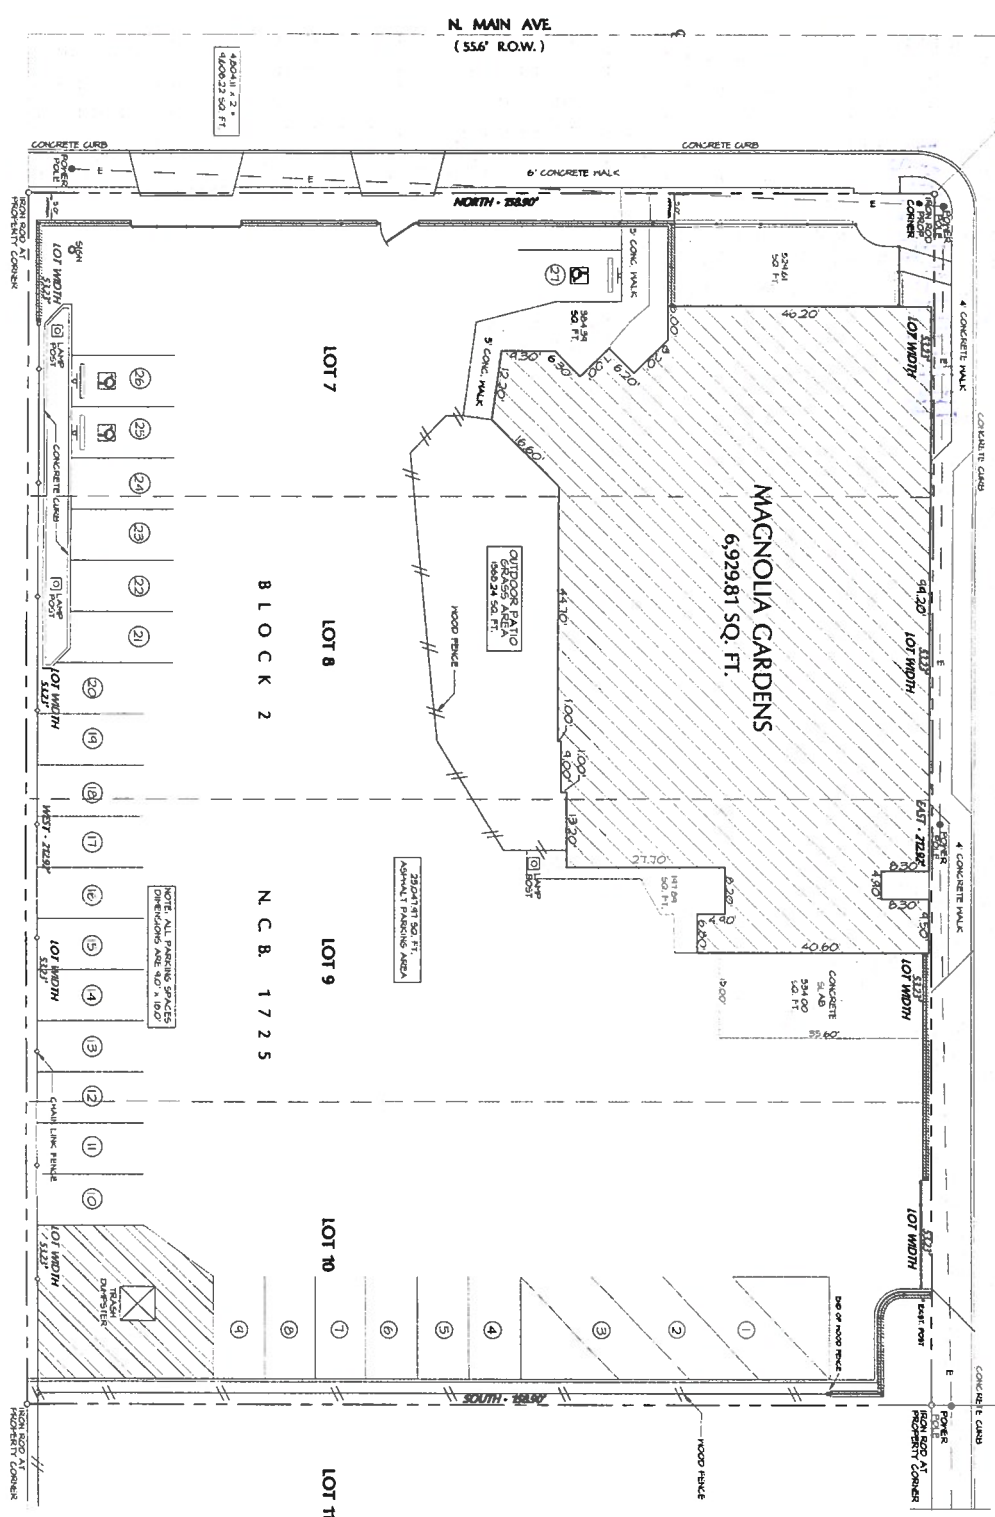

**GENERAL NOTE**  
1. CONSULT P.O.D. THE PROPERTY OWNER ACKNOWLEDGE THAT THIS SITE PLAN SUBMITTED FOR THE PURPOSE OF REZONING THIS PROPERTY IS IN ACCORDANCE WITH ALL APPLICABLE PROVISIONS OF THE UNITED DEVELOPMENT CODE. ADDITIONALLY, THE CITY COUNCIL APPROVAL OF A SITE PLAN IN CONNECTION WITH A REZONING CASE DOES NOT RELIEVE THE PROPERTY OWNER FROM ADHERENCE TO ANY ALL CITY ADOPTED CODES AT THE TIME OF PLANNING FOR BUILDING PERMITS.

PAVED AREAS - STREETS, CURBS & CUTTERS - ASPHALT PARKING AREA - CONCRETE AREAS

22017277

DATE: 09-12-17  
SHEET NO. 1

**EXISTING SITE PLAN**  
MAGNOLIA GARDENS BANQUET FACILITY  
2030 N. MAIN AVE  
SAN ANTONIO, TEXAS



**JMC**  
Jose M. Cueva Design & Development Services  
138 Jade Drive  
San Antonio, Texas 78209  
Phone: (210) 573-8814  
Email: jmcueva@emsr.com

REV.	REVISIONS