



Z2013154

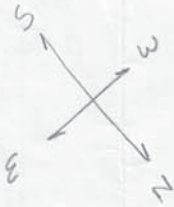

VANCE JACKSON RD

FUTURE DR.

ALLEY

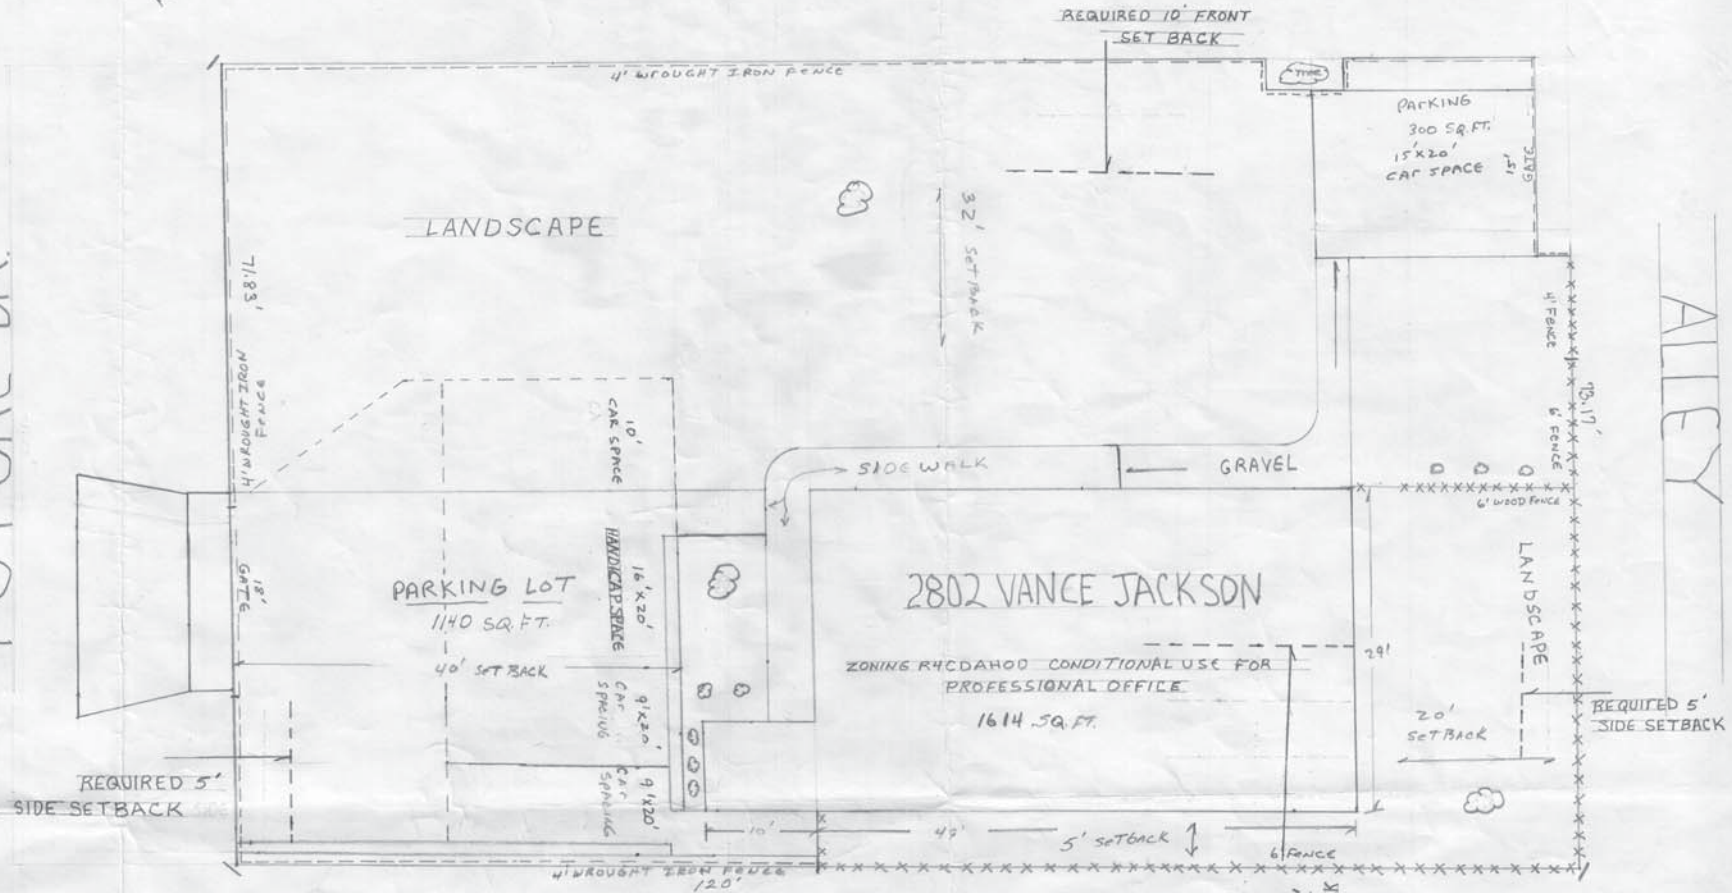

I MARTIN NARVAEZ, THE PROPERTY OWNER, ACKNOWLEDGE THAT THIS SITE PLAN SUBMITTED FOR THE PURPOSE OF REZONING THIS PROPERTY IS IN ACCORDANCE WITH ALL APPLICABLE PROVISIONS OF THE UNIFIED DEVELOPEMENT CODE. ADDITIONALLY, I UNDERSTAND THAT CITY COUNCIL APPROVAL OF A SITE PLAN IN CONJUNCTION WITH A REZONING CASE DOES NOT RELIEVE ME FROM ADHERENCE TO ANY/ALL CITY-ADOPTED CODES AT THE TIME OF PLAN SUMITTAL FOR BUILDING PERMITS.

BUILDING WAS CONSTRUCTED BASE OFF 275 FUTURE DR SETBACKS BEFORE ADDRESS WAS CHANGED

TREE
BUSHES

MARTIN NARVAEZ
 --- WROUGHT IRON
 X X X X X WOOD FENCE

SCALE: 1/8" = 1'