


I, Housing Innovations Holdings, the property owner, acknowledge that this site plan submitted for the purpose of rezoning this property is in accordance with all applicable provisions of the Unified Development Code. Additionally, I understand that City Council approval of a site plan in conjunction with a rezoning case does not relieve me from adherence to any/all Cityadopted Codes at the time of plan submittal for building permits

Request to change from R-4 AHOD to IDZ-2 with uses permitted in MF-33

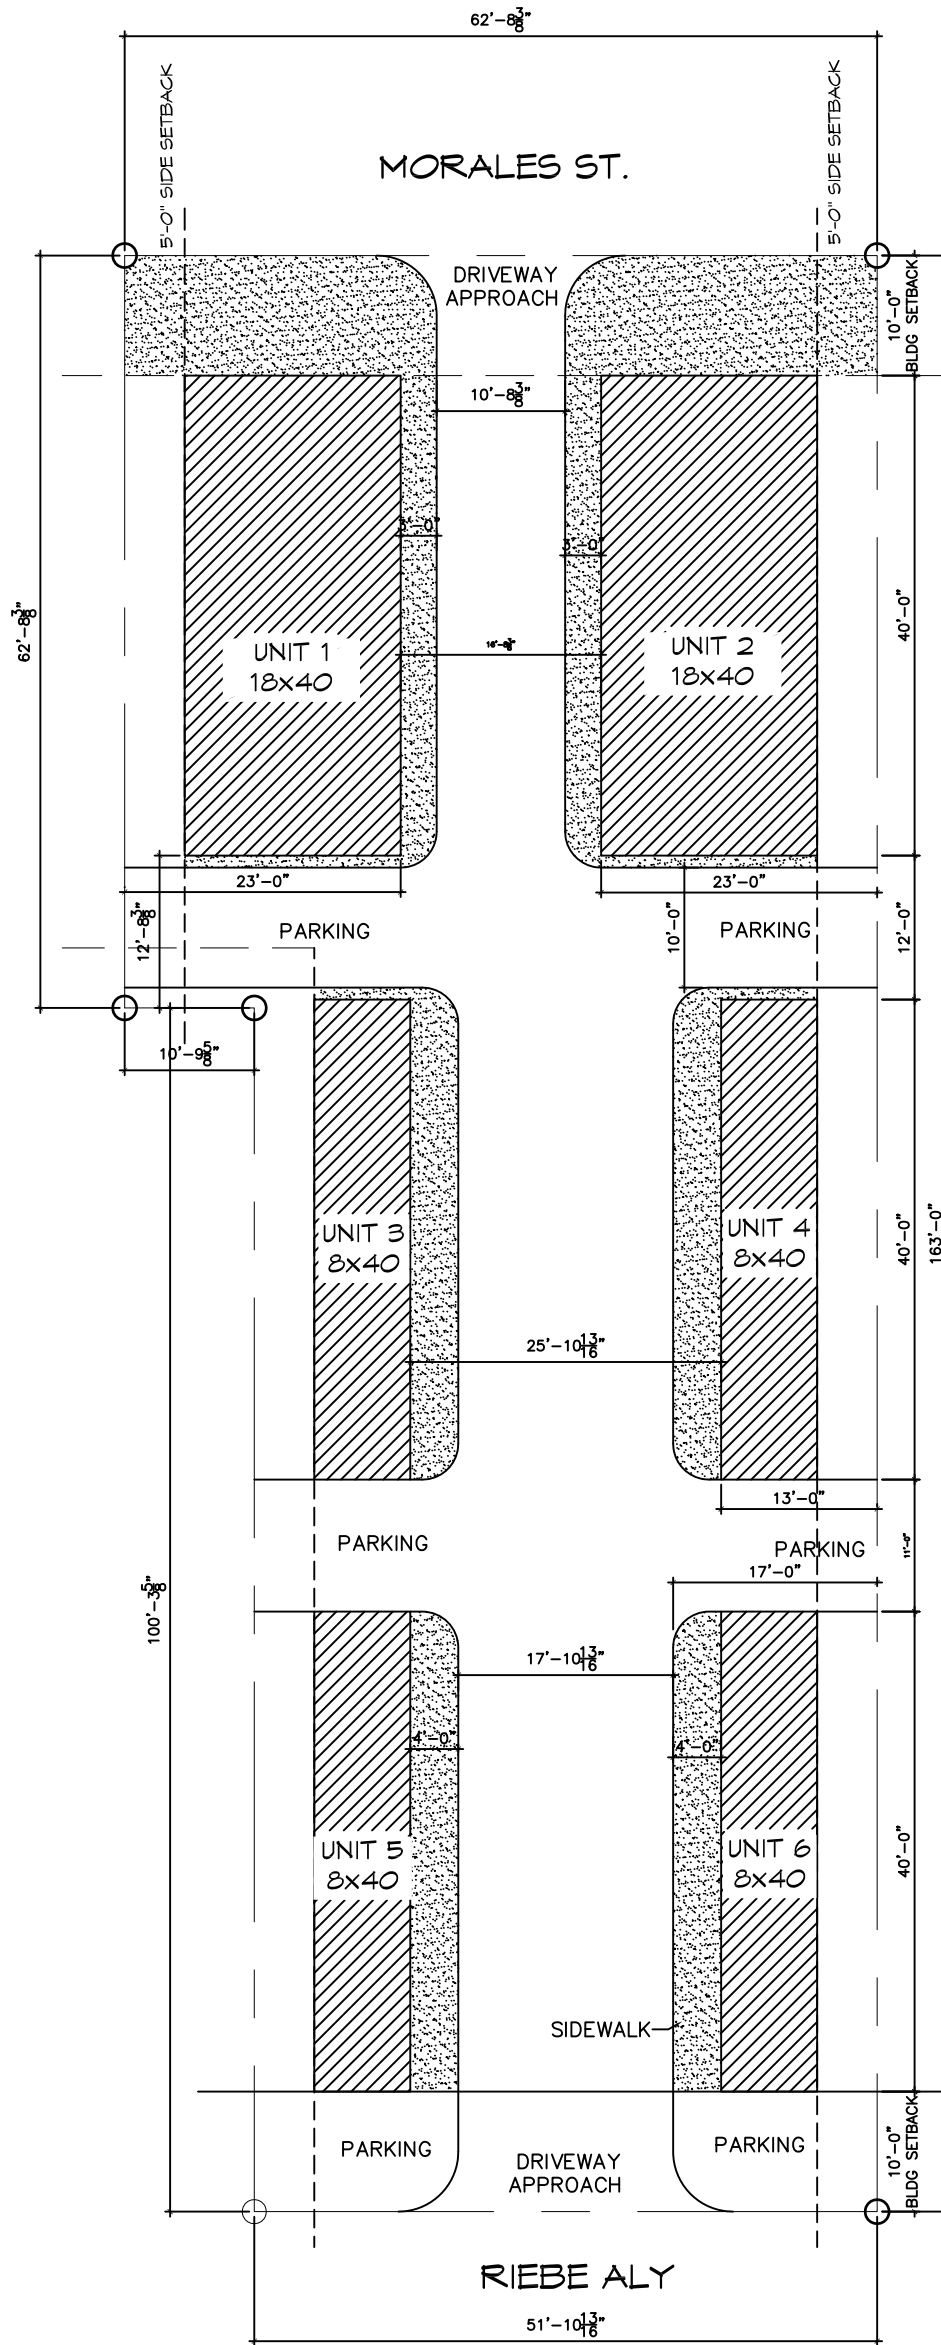

1 PROPOSED SITE PLAN
1/16" = 1'-0"

PROJECT: 2118 MORALES ST.
DATE: 10.17.2019
DRAWN BY: MARISOL OVERSTREET