


ADDRESS: 5671 RANDOLPH BOULEVARD
SAN ANTONIO, TEXAS 78233
ORDERED BY: JOE LOGUE

Z2014091 CD

0.4971 ACRE
LOTS 12 AND 13, BLOCK 1
NEW CITY BLOCK 14947
ISAAC BLEDSOE'S AUSTIN HIGHWAY HOMESITES

IN THE CITY OF SAN ANTONIO, BEXAR COUNTY, TEXAS
ACCORDING TO THE PLAT THEREOF RECORDED
IN VOLUME 2575, PAGE 77 OF THE DEED AND PLAT RECORDS
OF BEXAR COUNTY, TEXAS

SCALE: 1" = 60'

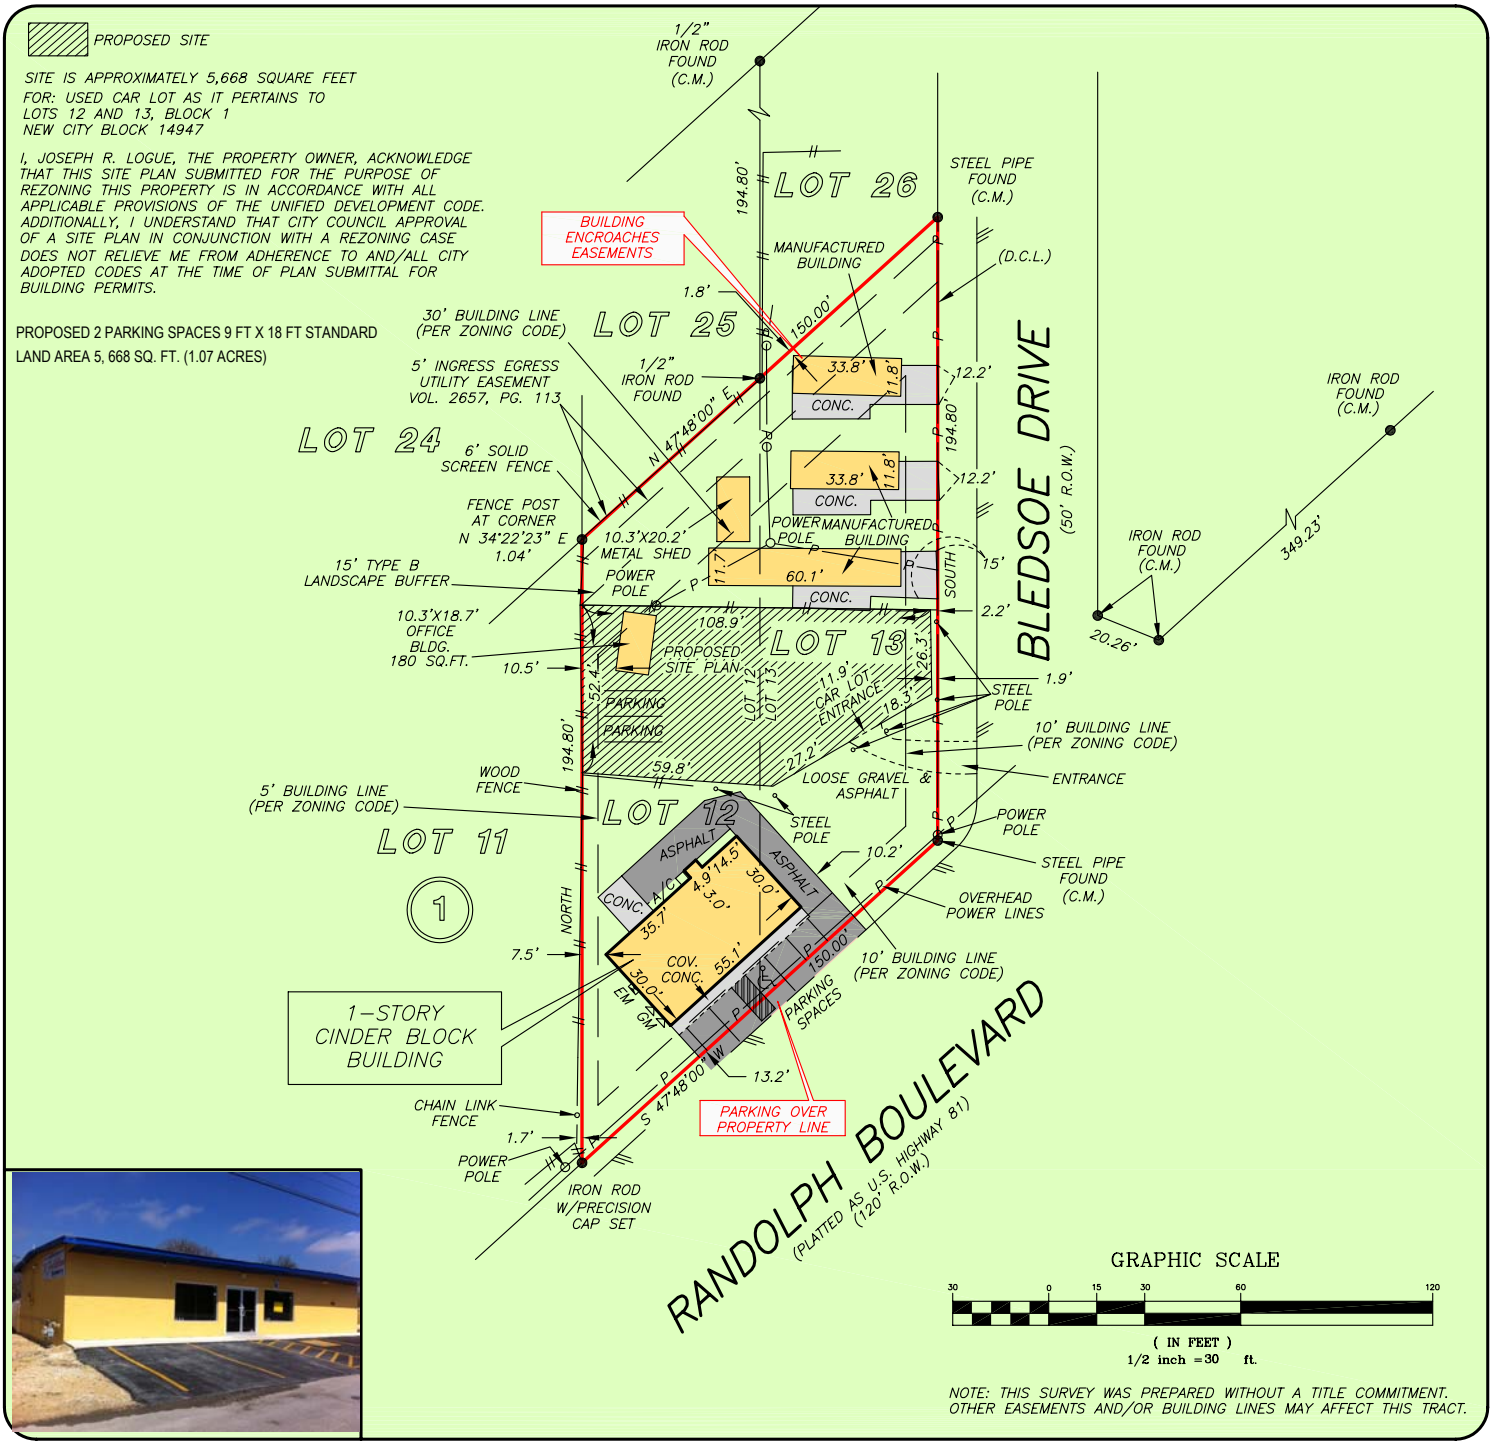

THIS PROPERTY DOES NOT LIE WITHIN THE
100 YEAR FLOOD PLAIN AS PER FIRM
PANEL NO. 48029C 0270 G
MAP REVISION: 09/29/2010
ZONE X
BASED ONLY ON VISUAL EXAMINATION OF MAPS.
INACCURACIES OF FEMA MAPS PREVENT EXACT
DETERMINATION WITHOUT DETAILED FIELD STUDY

A SUBSURFACE INVESTIGATION
WAS BEYOND THE SCOPE OF THIS SURVEY

D.C.L. = DIRECTIONAL CONTROL LINE
RECORD BEARING: VOL. 2575, PG. 77, B.C.D.P.R.

DRAWN BY: VG/BR

I HEREBY CERTIFY THAT THIS SURVEY WAS MADE
ON THE GROUND, THAT THIS PLAT CORRECTLY
REPRESENTS THE FACTS FOUND AT THE
TIME OF SURVEY AND THAT THERE ARE NO
ENCROACHMENTS APPARENT ON THE GROUND,
EXCEPT AS SHOWN HEREON. THIS SURVEY IS
CERTIFIED FOR THIS TRANSACTION ONLY

GEORGE GALE
PROFESSIONAL LAND SURVEYOR
NO. 4678
JOB NO. SA2014-01346
MARCH 13, 2014
REVISED: MARCH 14, 2014 (SITE PLAN)
REVISED: MARCH 20, 2014 (SITE PLAN)



PRECISION
surveyors

1-800-LANDSURVEY
www.precisionsurveyors.com
281-496-1586 FAX 281-496-1867 210-829-4941 FAX 210-829-1555
950 THREADNEEDLE STREET SUITE 150 HOUSTON, TEXAS 77079 1777 NE LOOP 410 SUITE 600 SAN ANTONIO, TEXAS 78217
FIRM NO. 10063700