


ADDRESS: 5543 SHERRI ANN DRIVE
SAN ANTONIO, TEXAS

GENERAL PROPOSED USE: TWO NEW CONSTRUCTION CONTRACTOR SUPPORT BUILDINGS

OWNER'S STATEMENT: I, DANNY GUERRA, THE PROPERTY OWNER, ACKNOWLEDGE THAT THIS SITE PLAN SUBMITTED FOR THE PURPOSE OF REZONING THIS PROPERTY IS IN ACCORDANCE WITH ALL APPLICABLE PROVISIONS OF THE UNIFIED DEVELOPMENT CODE. ADDITIONALLY, I UNDERSTAND THAT THE CITY COUNCIL APPROVAL OF A SITE PLAN IN CONJUNCTION WITH A REZONING CASE DOES NOT RELIEVE ME FROM ADHERENCE TO ANY/ALL CITY-ADOPTED CODES AT THE TIME OF PLAN SUBMITTAL FOR BUILDING PERMITS.

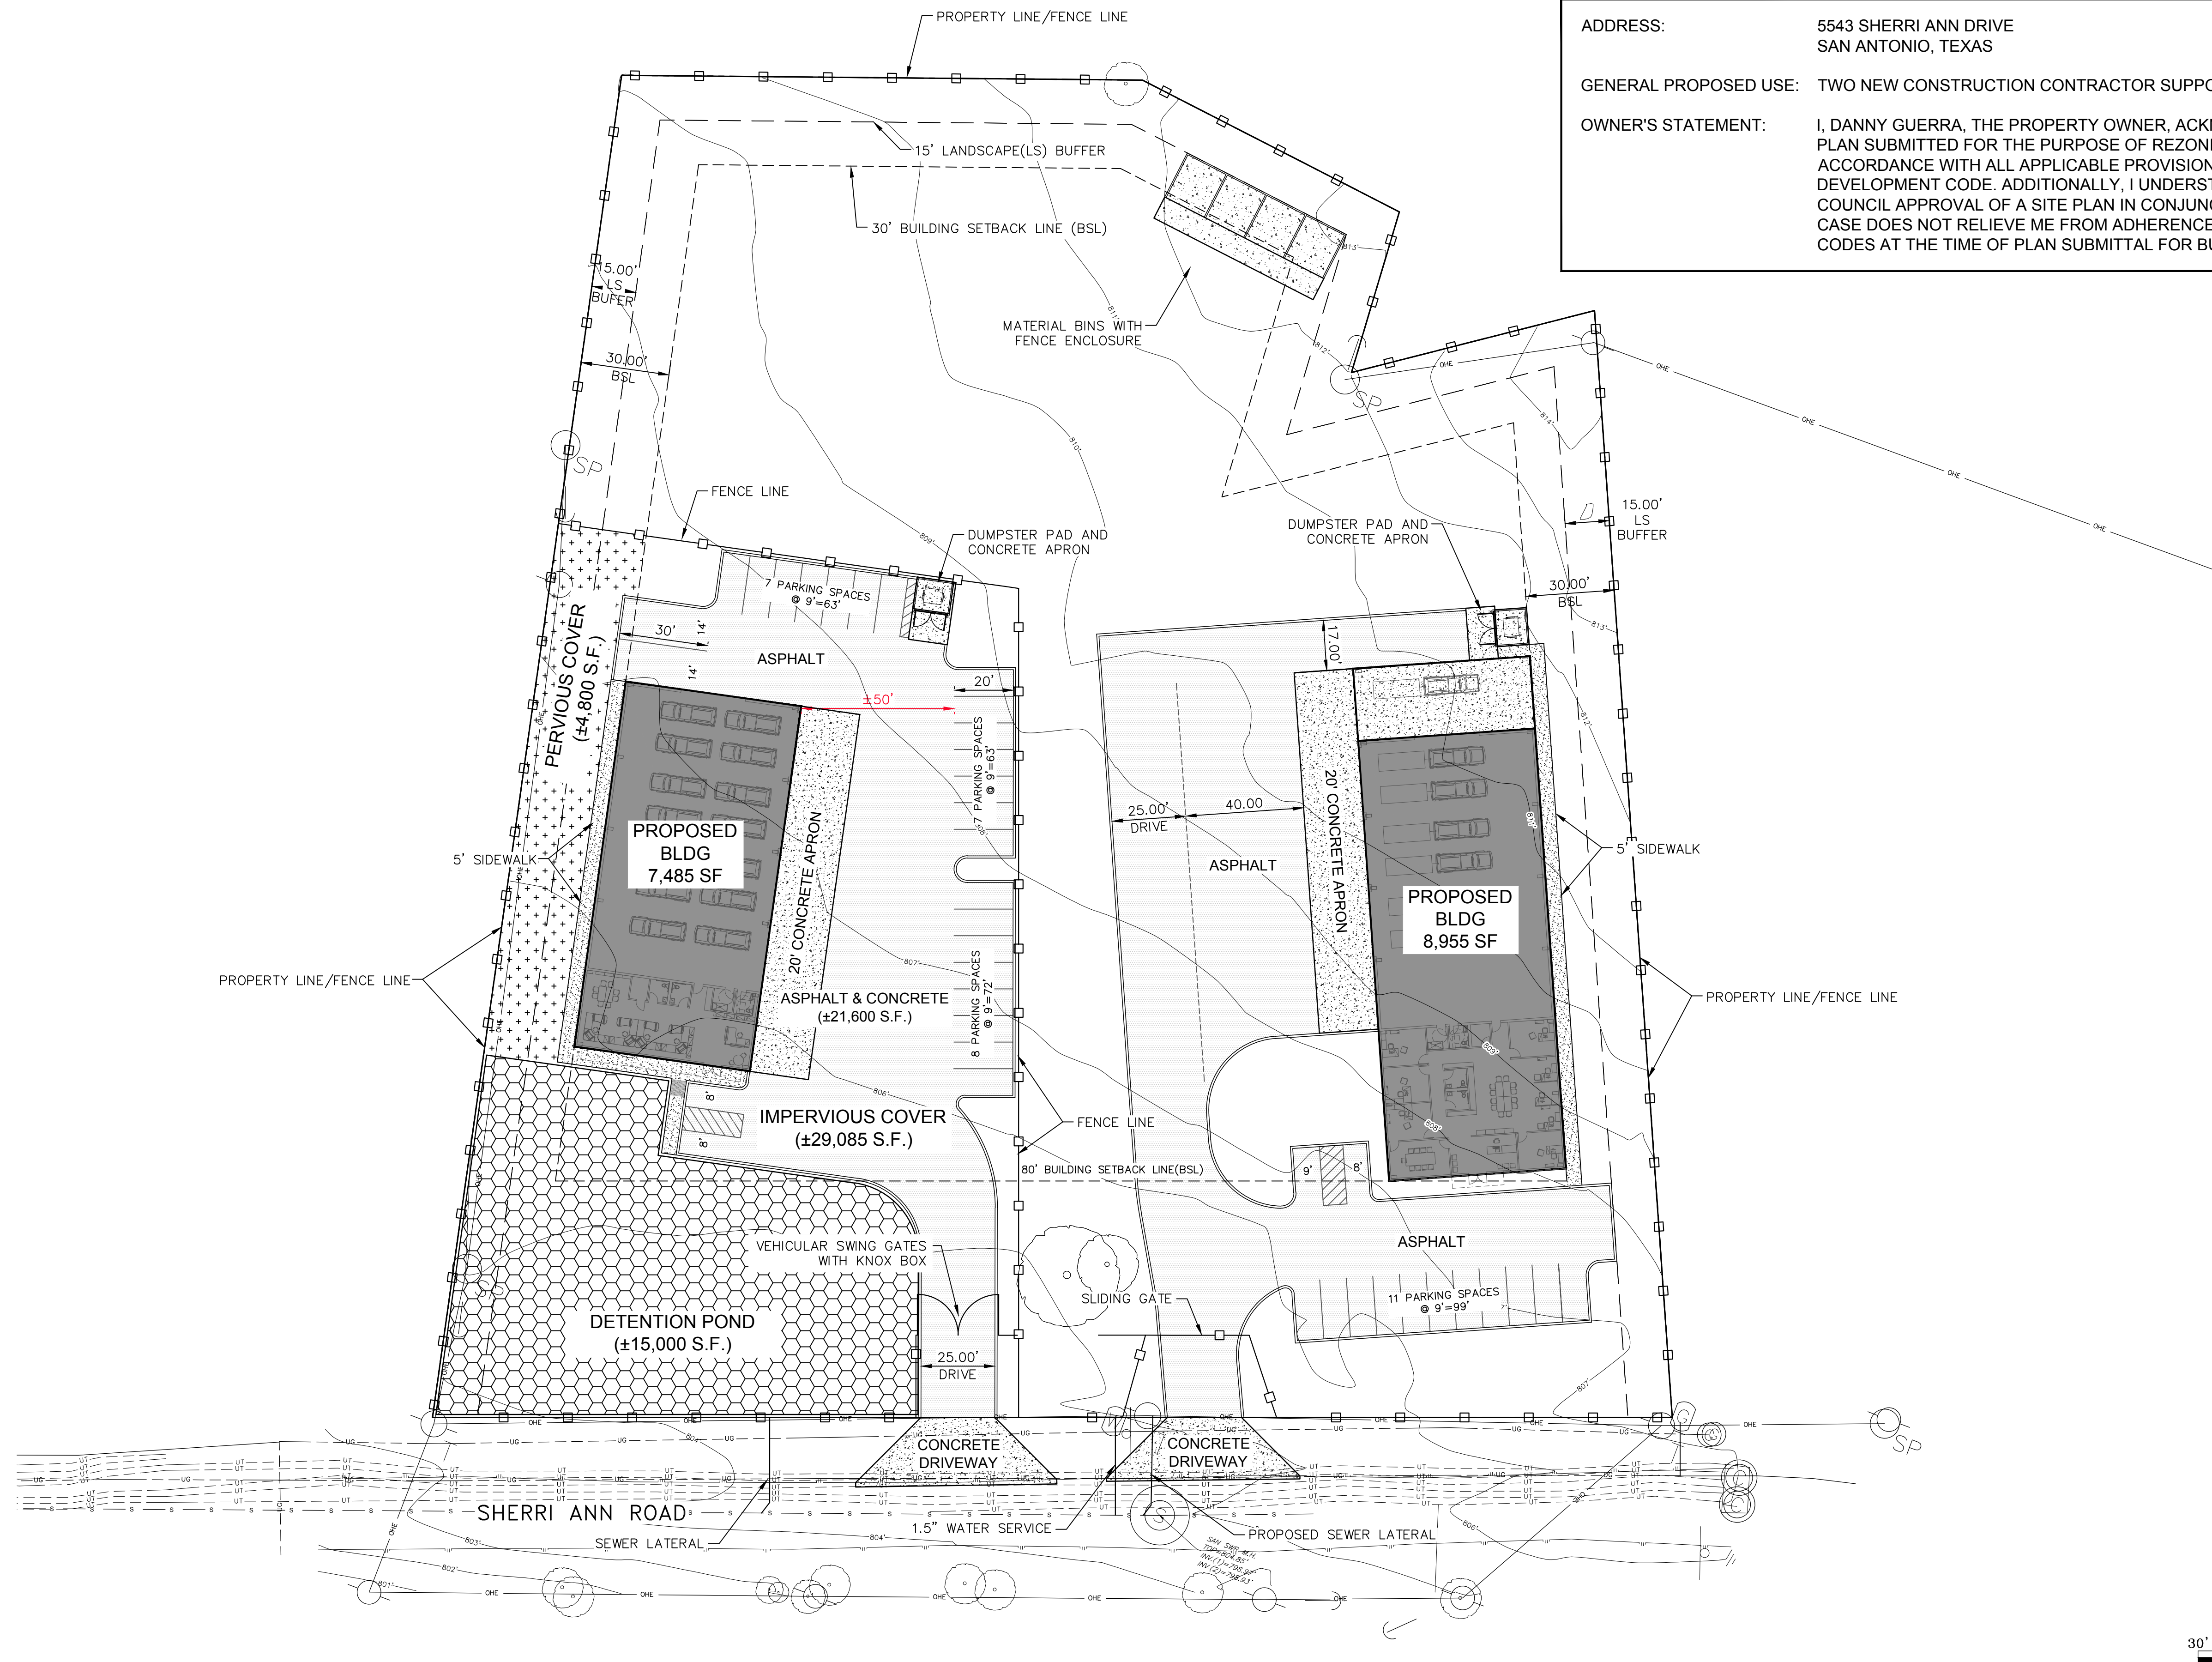

| | | | | | |
|----|------|--|----------|----|--------------------|
| | | | | | DESIGNED BY _____ |
| | | | | | DRAWN BY _____ CDS |
| | | | | | CHECKED BY _____ |
| | | | | | REVIEWED BY _____ |
| — | | | | | DATE 00-00-00 |
| NO | DATE | | REVISION | BY | |



G5 SUBDIVISION

| | |
|-----------|-------------------------|
| SHEET NO. | 1 |
| OF | SHEETS |
| FILE NO. | 00000 *.DWG *.DWG |