


Z2018046

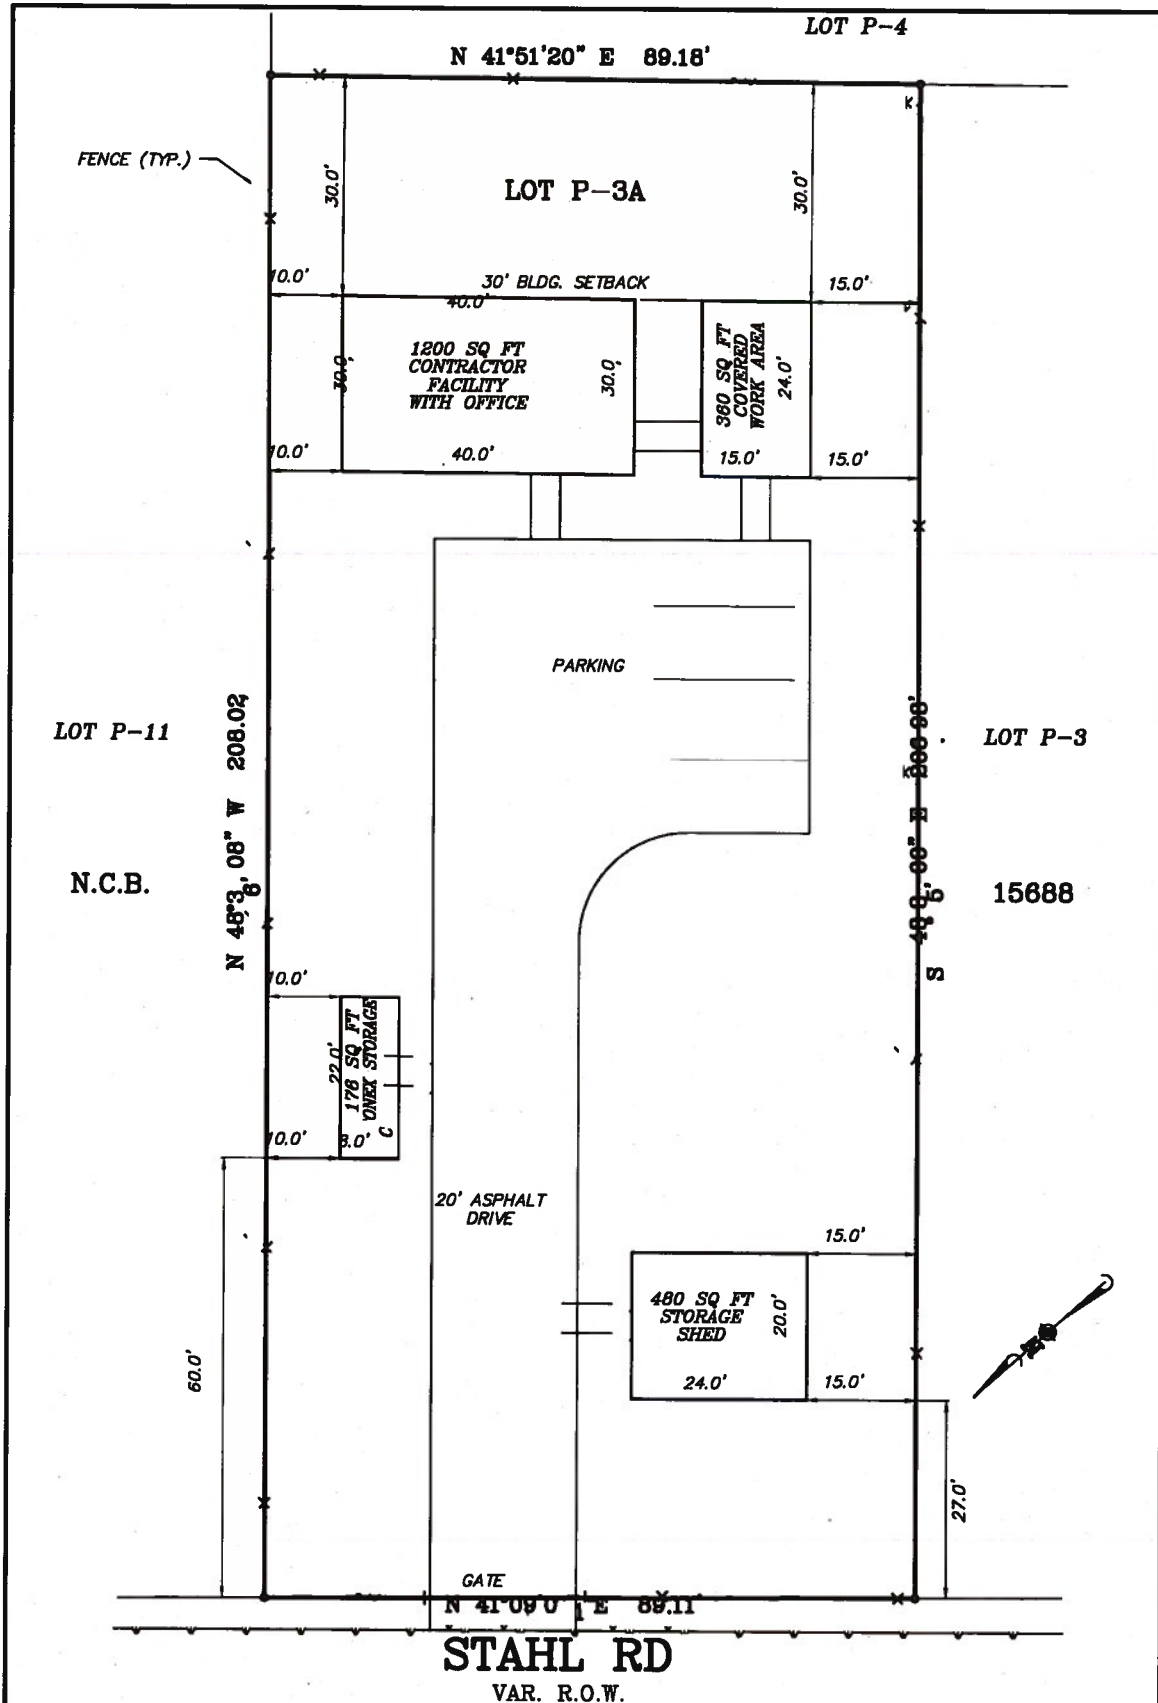

**PRELIMINARY  
SITE PLAN**

DRAWN BY: JMG  
SCALE: 1"=20'  
DATE: 1/7/18

4516 STAHL ROAD  
0.424 ACRE TRACT, N.C.B. 15688  
VOLUME 7914, PAGE(S) 1473  
BEXAR COUNTY, TEXAS

I, Martin Ognoskie, the property owner, acknowledge that this site plan submitted for the purpose of rezoning this property is in accordance with all applicable provisions of the Unified Development Code. Additionally, I understand that City Council approval of the site plan in conjunction with a rezoning case does not relieve me from the adherence to any/all City-adopted Codes at the time of plan submittal for building permits.