


"I, Carlos Mendoza, the property owner, acknowledge that this site plan submitted for the purpose of rezoning this property is in accordance with all applicable provisions of the Unified Development Code. Additionally, I understand that City Council approval of a site plan in conjunction with a rezoning case does not relieve me from adherence to any/all City adopted Codes at the time of plan submittal for building permits."

1 SITE PLAN  
SCALE: 1"=100'-0"

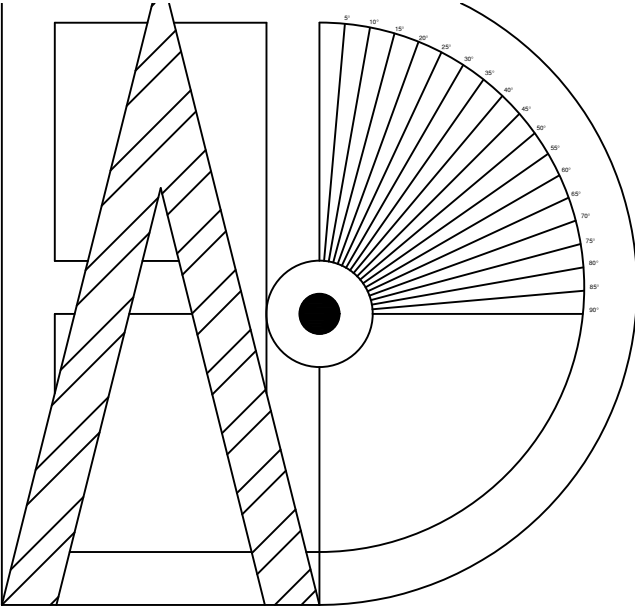

ELIUD ALDABA  
(956)258-8726  
9616 LOS PADRES RD  
MCALLEN, TX, 78504

PROJECT NAME:

VALDEZ PLACE

ADDRESS:  
146 VALDEZ  
AVENUE SAN  
ANTONION, TEXAS  
78212

COMMENTS:

DRAWN BY:  
ELIUD A

AUTHORIZED BY:

DATE:  
04/11/2018

SCALE:  
1"=100'-0"

SHEET:  
S1