
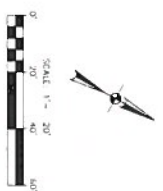
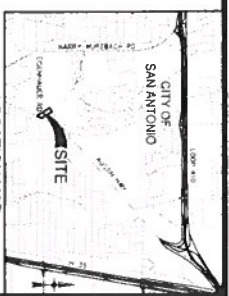


22018277.CDS

Proposed Rezoning from C-3 MC-3 AHOD to C-2 CD S MC-3 AHOD with a Conditional Use and Specific Use Permit for an Auto Body Repair Facility

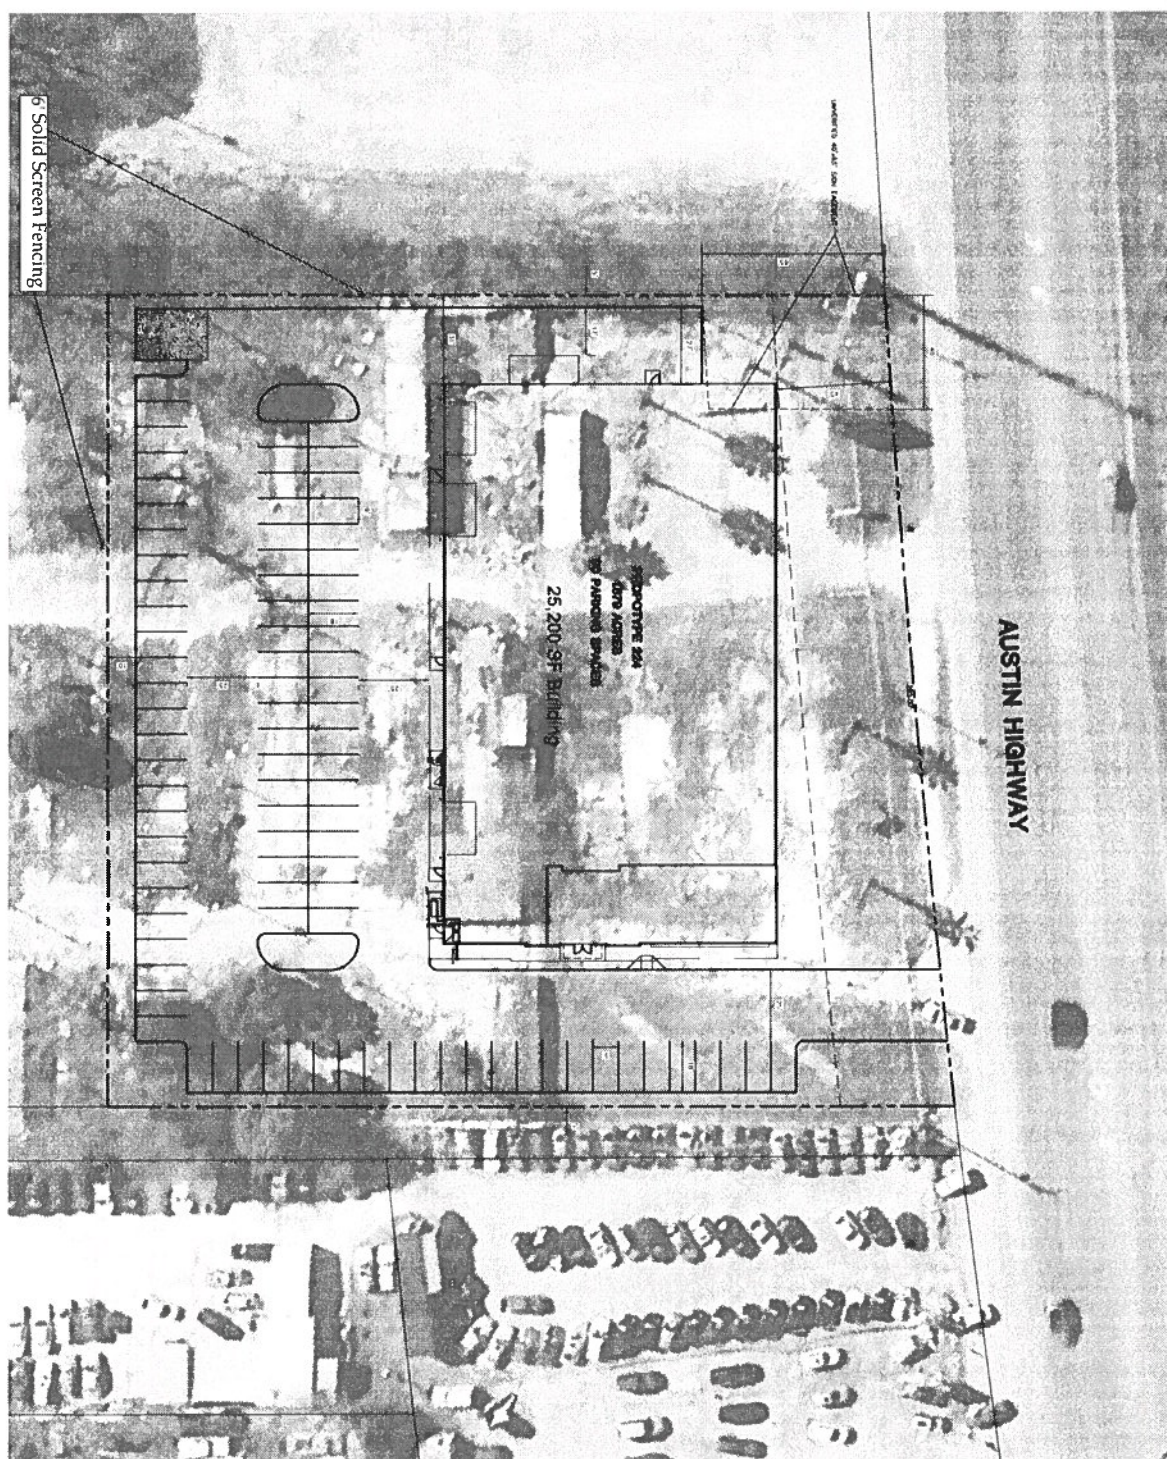

I, Joseph Sandoval, of the Sandoval Family Limited Partnership, the property owner, acknowledge that this site plan submitted for the purpose of rezoning this property is in accordance with all applicable provisions of the United Development Code. Additionally, I understand that the City Council approval of a site plan in conjunction with a rezoning case does not relieve me from adherence to any/all City adopted Codes at the time of plan submission for building permits.

Proposed 43,000 SF of Impervious Cover

CALIBER COLLISION
SAN ANTONIO, TEXAS
PROTOTYPE 224

PAPE-DAWSON ENGINEERS
SAN ANTONIO, TEXAS
2115 W. LOOP WEST, SUITE 100
SAN ANTONIO, TEXAS 78207
TEL: 214-343-1111
FAX: 214-343-1112
WWW.PAPE-DAWSON.COM

NO.	REVISION	DATE

PLAN NO.	224
DATE	08/11/11
DESIGNED BY	J. Sandoval
CHECKED BY	J. Sandoval
DATE	08/11/11
SCALE	1" = 30'
SHEET NO.	1 of 1

EXHIBIT