


I Broadway SA Investors GP, the property owner, acknowledge that this site plan submitted for the purpose of rezoning this property is in accordance with all applicable provisions of the Unified Development Code. Additionally, I understand that City Council approval of a site plan conjunction with a rezoning case does not relieve me from adherence to any/all City-adopted Codes at the time of plan submittal for in building permits."

22018281

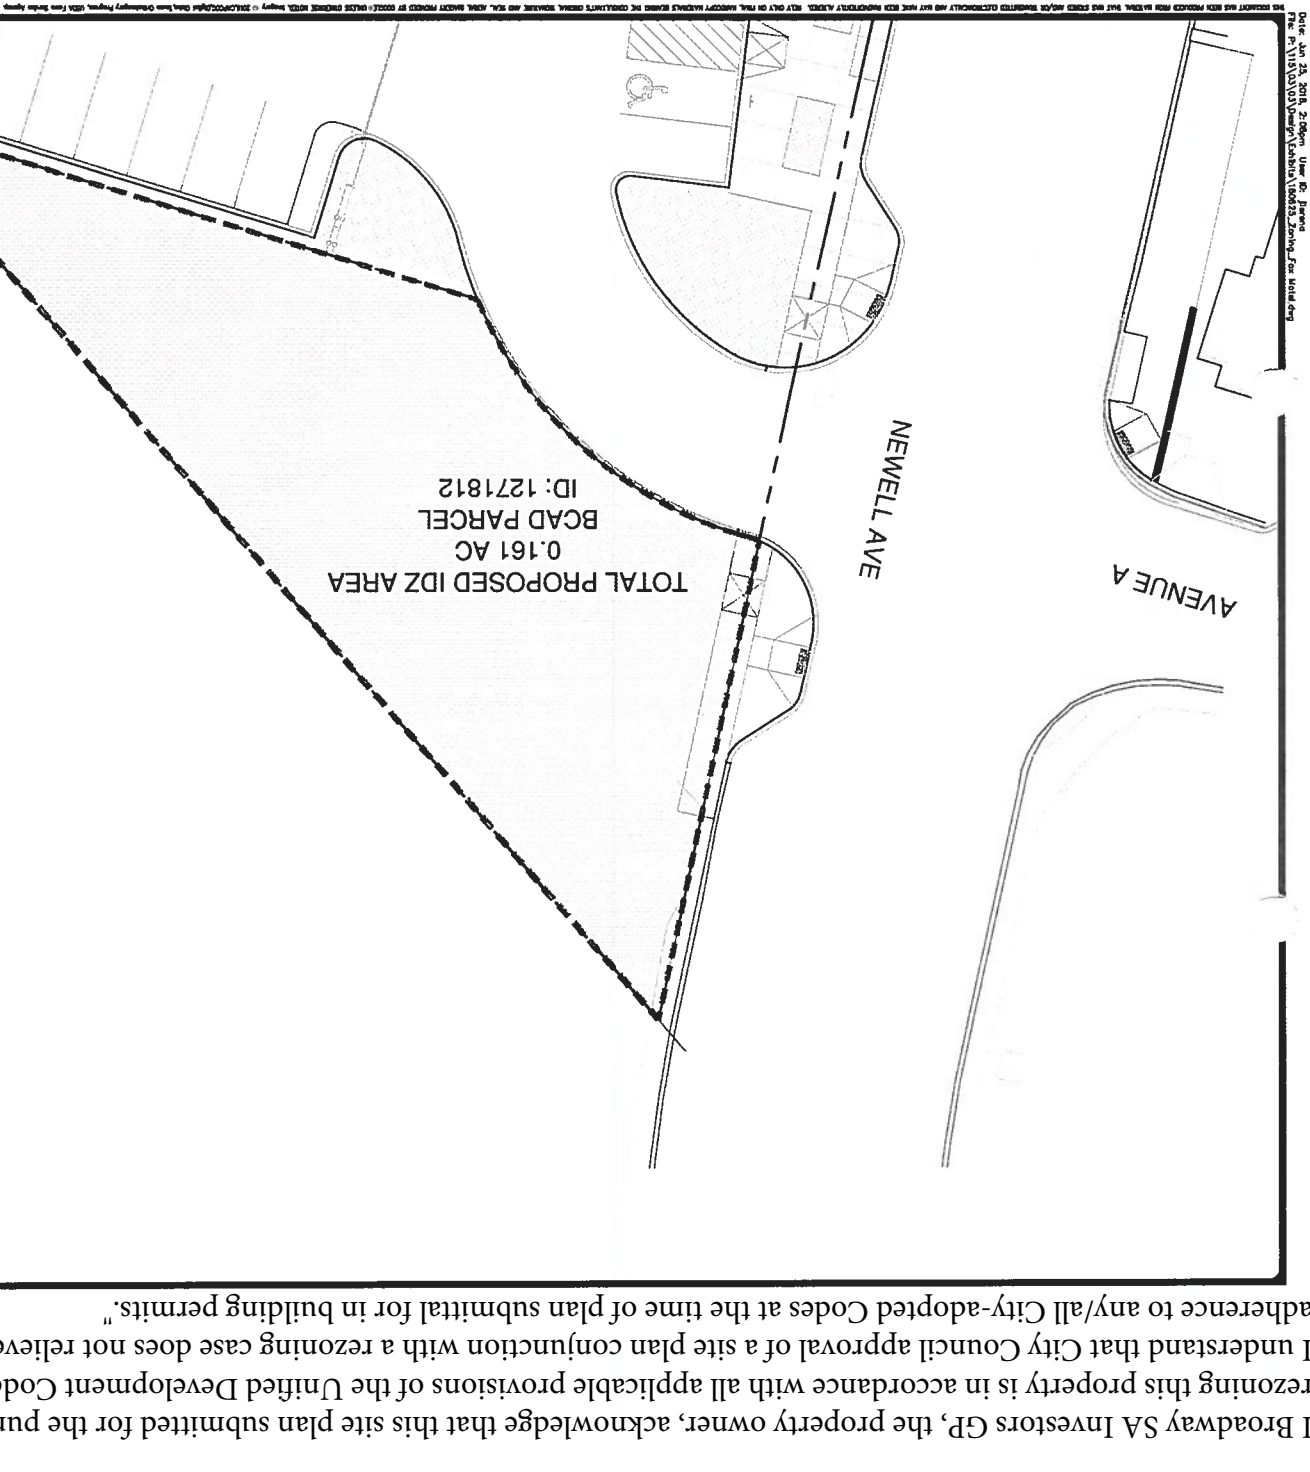

JOB NO. 11503-03
DATE: JUNE 2018
DESIGNER: AA
CHECKED: CO
DRAWN: AA
SHEET: EX1

FOX MOTEL
SAN ANTONIO, TEXAS
REZONING SITE PLAN

PAPE-DAWSON
ENGINEERS
SAN ANTONIO, TEXAS
1001 NORTH DALLAS
STREET, SUITE 100
SAN ANTONIO, TEXAS 78210
710.219.5520
WWW.PAPE-DAWSON.COM