


LEGEND

CHAIN LINK FENCE - - - -

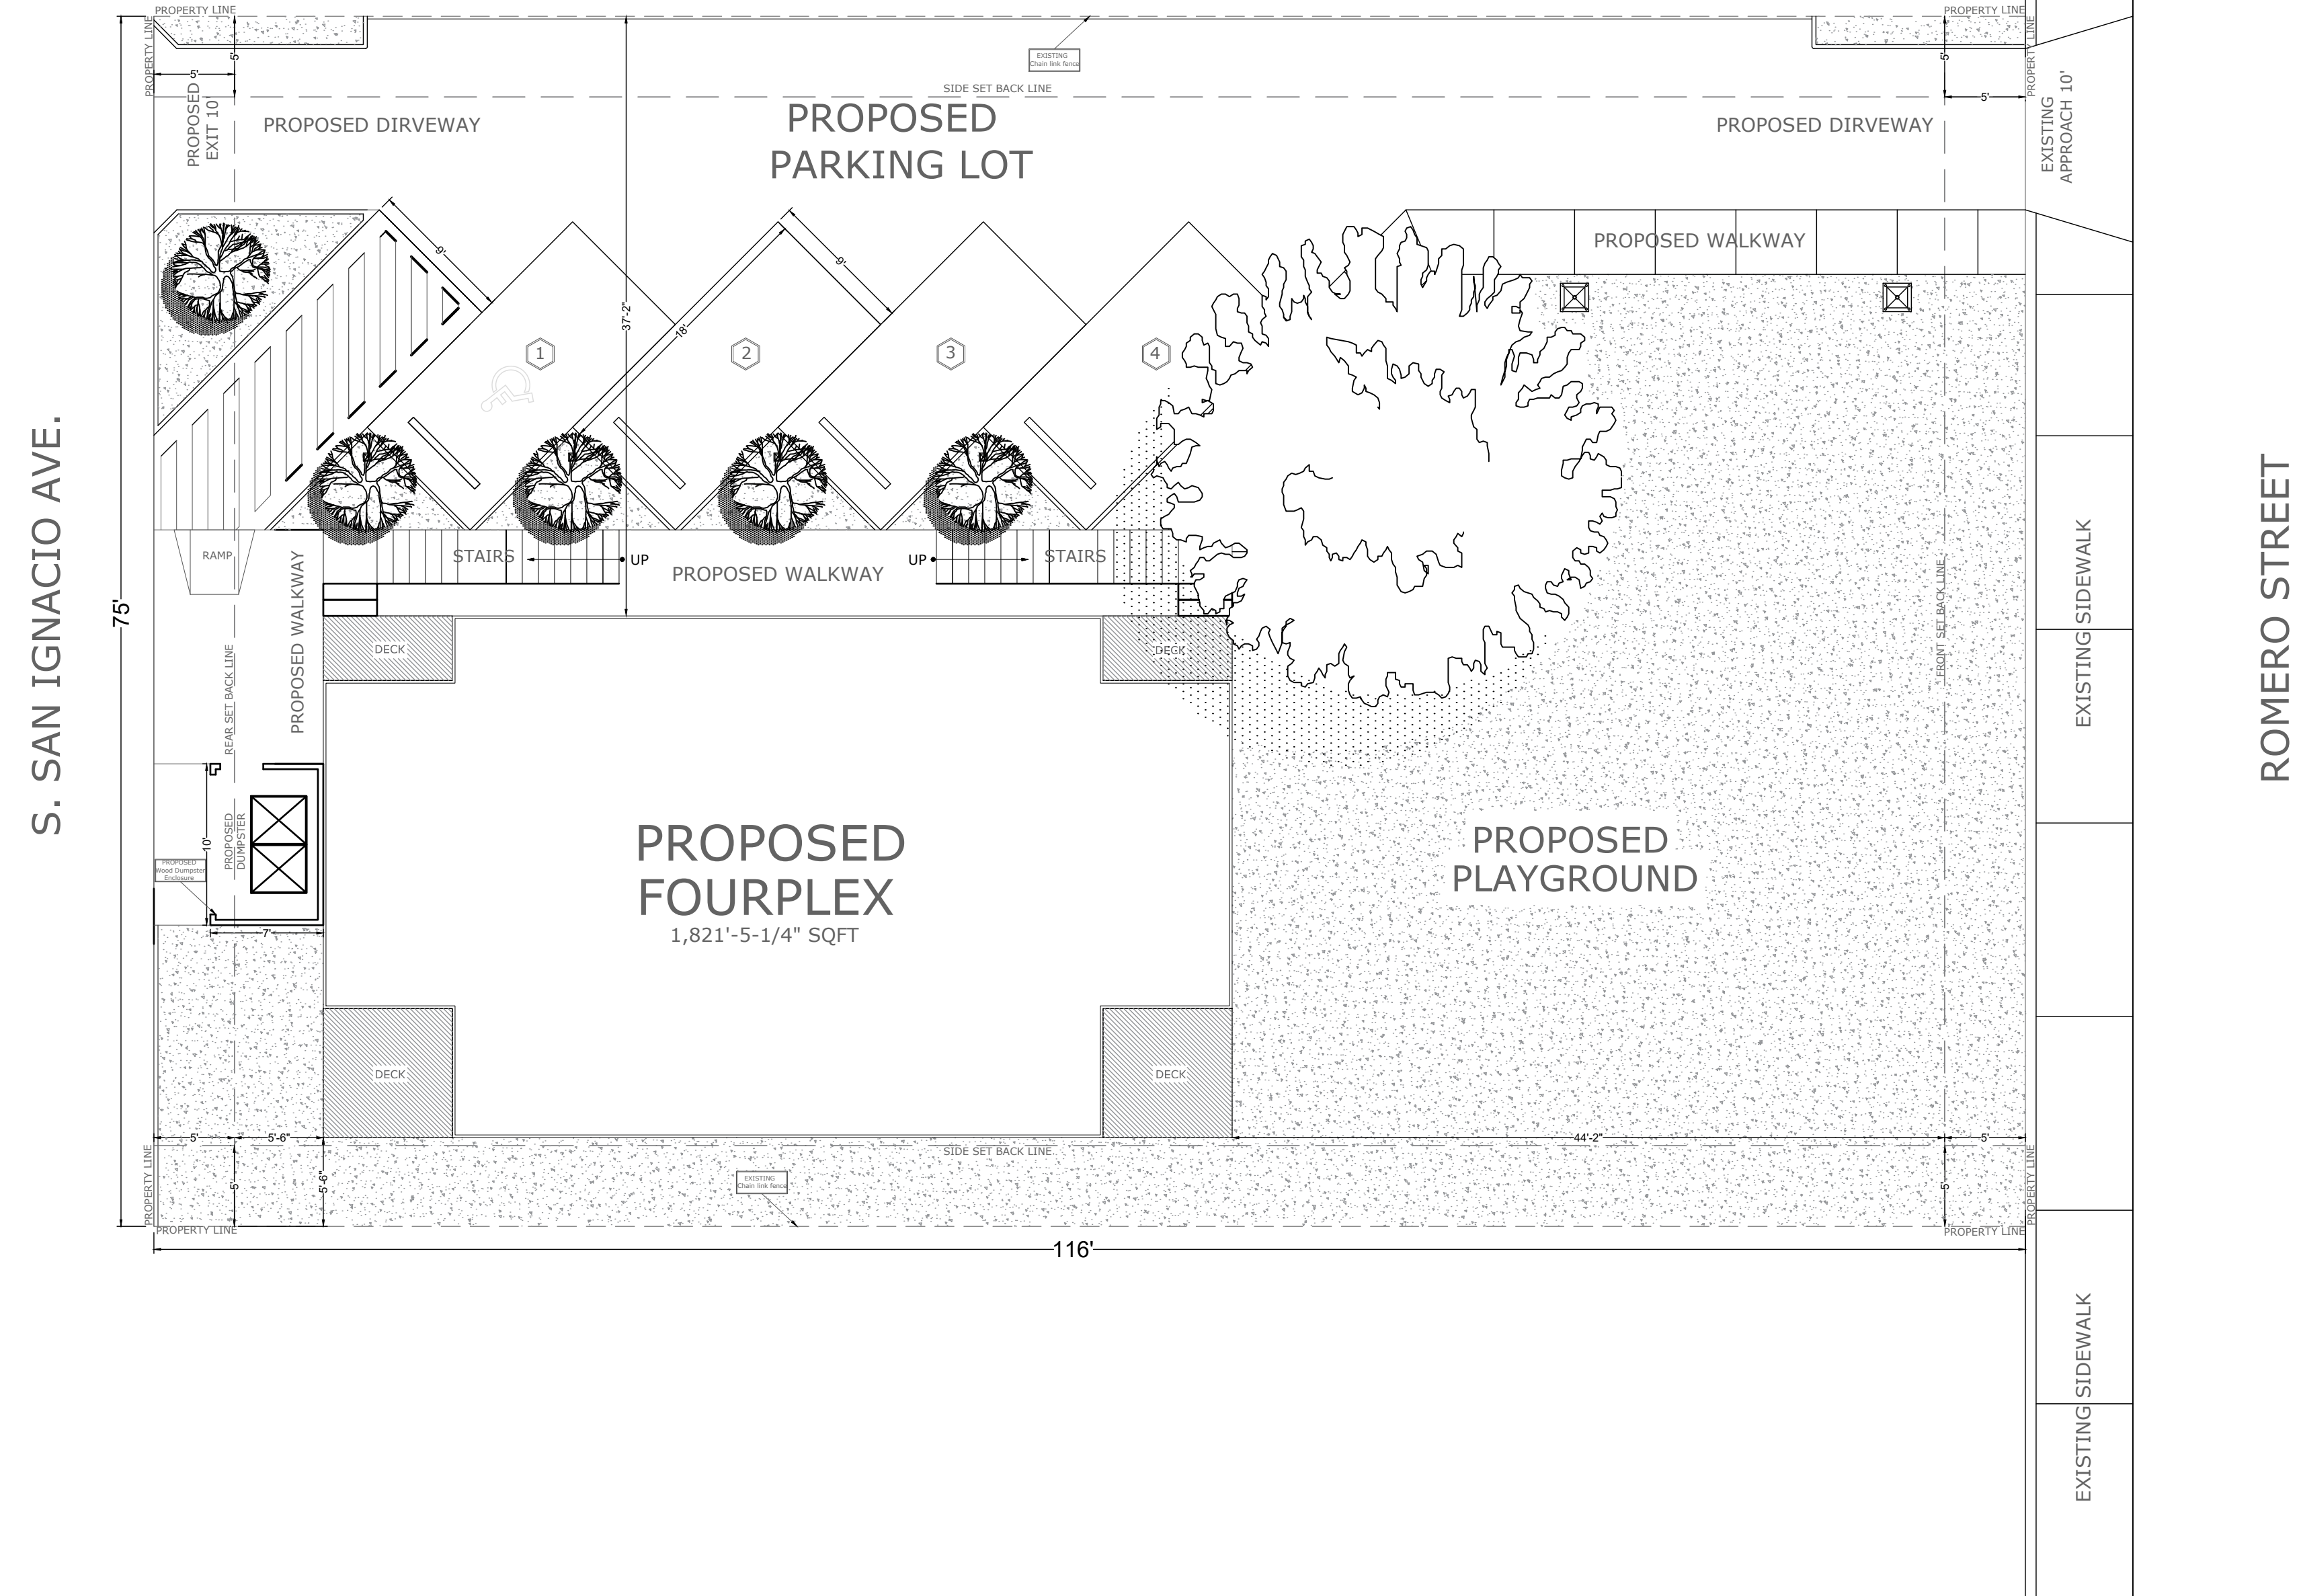

S. SAN IGNACIO AVE.


ROMERO STREET

A-001

Scale: 1/8"=1'-0"

SITE PLAN

I, Ernesto Gomez, the property owner, acknowledge that this site plan submitted for the purpose of rezoning this property is in accordance with all applicable provisions of the Unified Development Code. Additionally, I understand that City Council approval of a site plan in conjunction with a rezoning case does not relieve me from adherence to any/all City-adopted Codes at the time of plan submittal for building permits

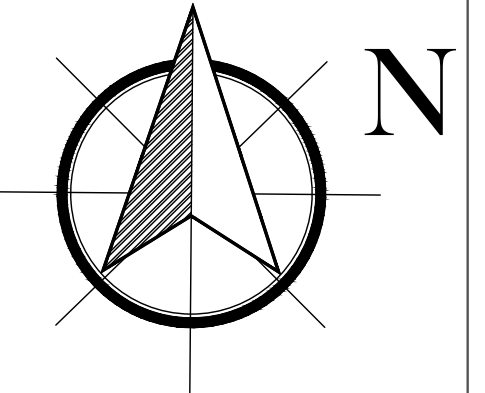

434 Briggs St. SAN ANTONIO TX. 78211



1413 Romero st. SAN ANTONIO TX. 78237

DESIGNER

ERUVIEL NIETO

PERMITS AND SIGNATURES

RESIDENTIAL

A-001

DRAWING NAME
SITE PLAN

SCALE: 1/8"=1'-0"

PRINT TO SCALE
24" X 36"

SAN ANTONIO, TX.
JANUARY 2019